


APPENDIX 1 - REFUSED SCHEME ELEVATIONS 17/02017/FULLS


Do not scale from drawing, use figured dimensions only. Subject to site survey and all necessary consents. All dimensions to be checked by Architect before work commences. This drawing is to be read in conjunction with other relevant materials.

REV	DESCRIPTION	DATE	AUTH
-	Issued for client approval	18/11/16	LR
A	Issued for client approval	07/12/16	LR
B	Issued for client approval	13/12/16	LR
C	Issued for pre-planning	21/12/16	LR
D	Issued for client approval	07/03/17	LR
E	Issued for client approval	09/05/17	LR
F	Issued for client approval	02/08/17	LR

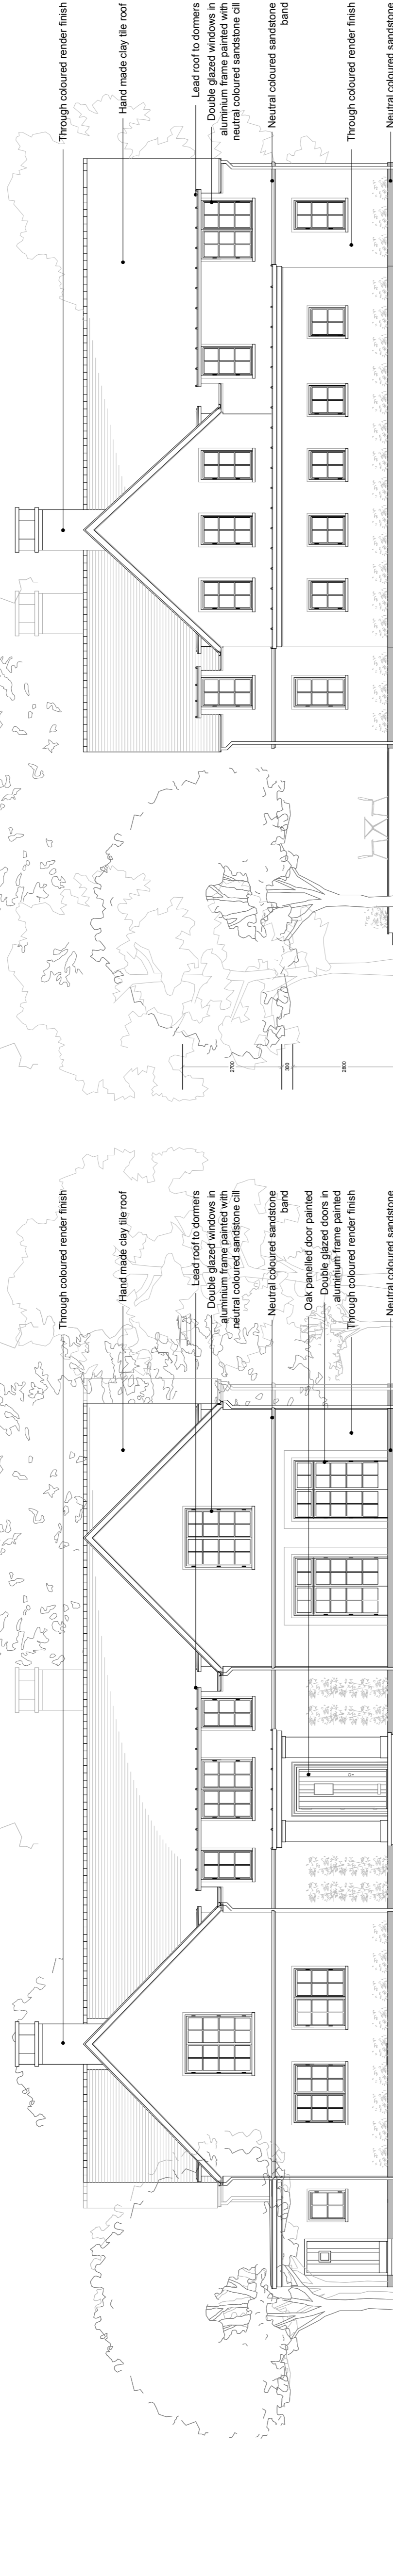


North elevation

East elevation

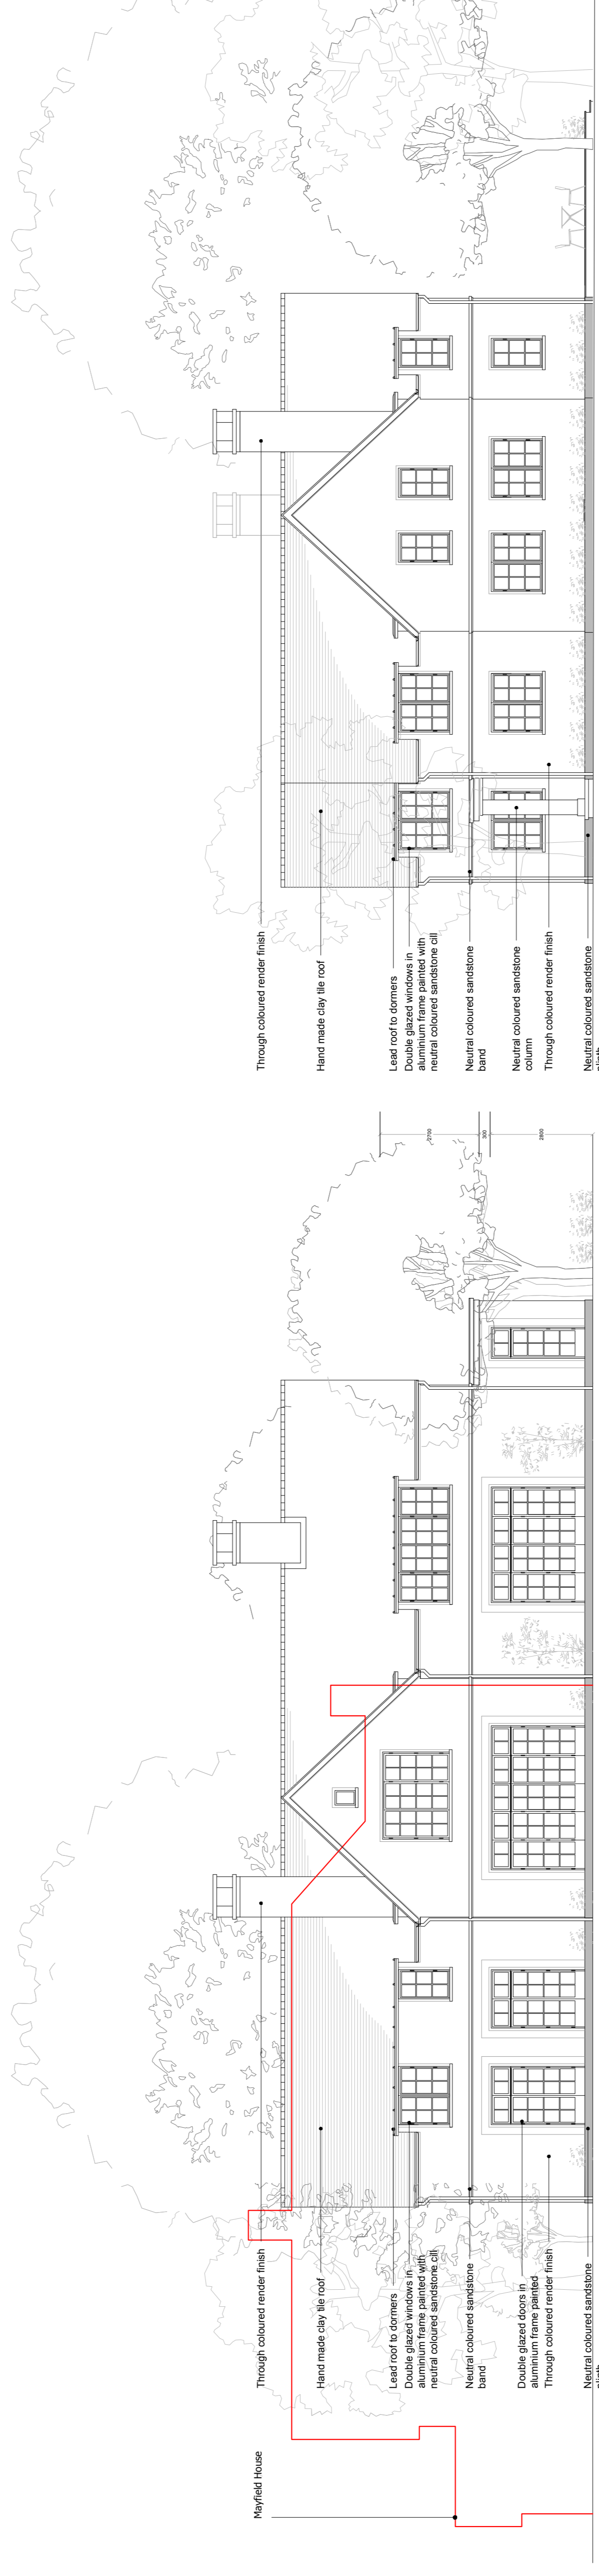

South elevation

West elevation

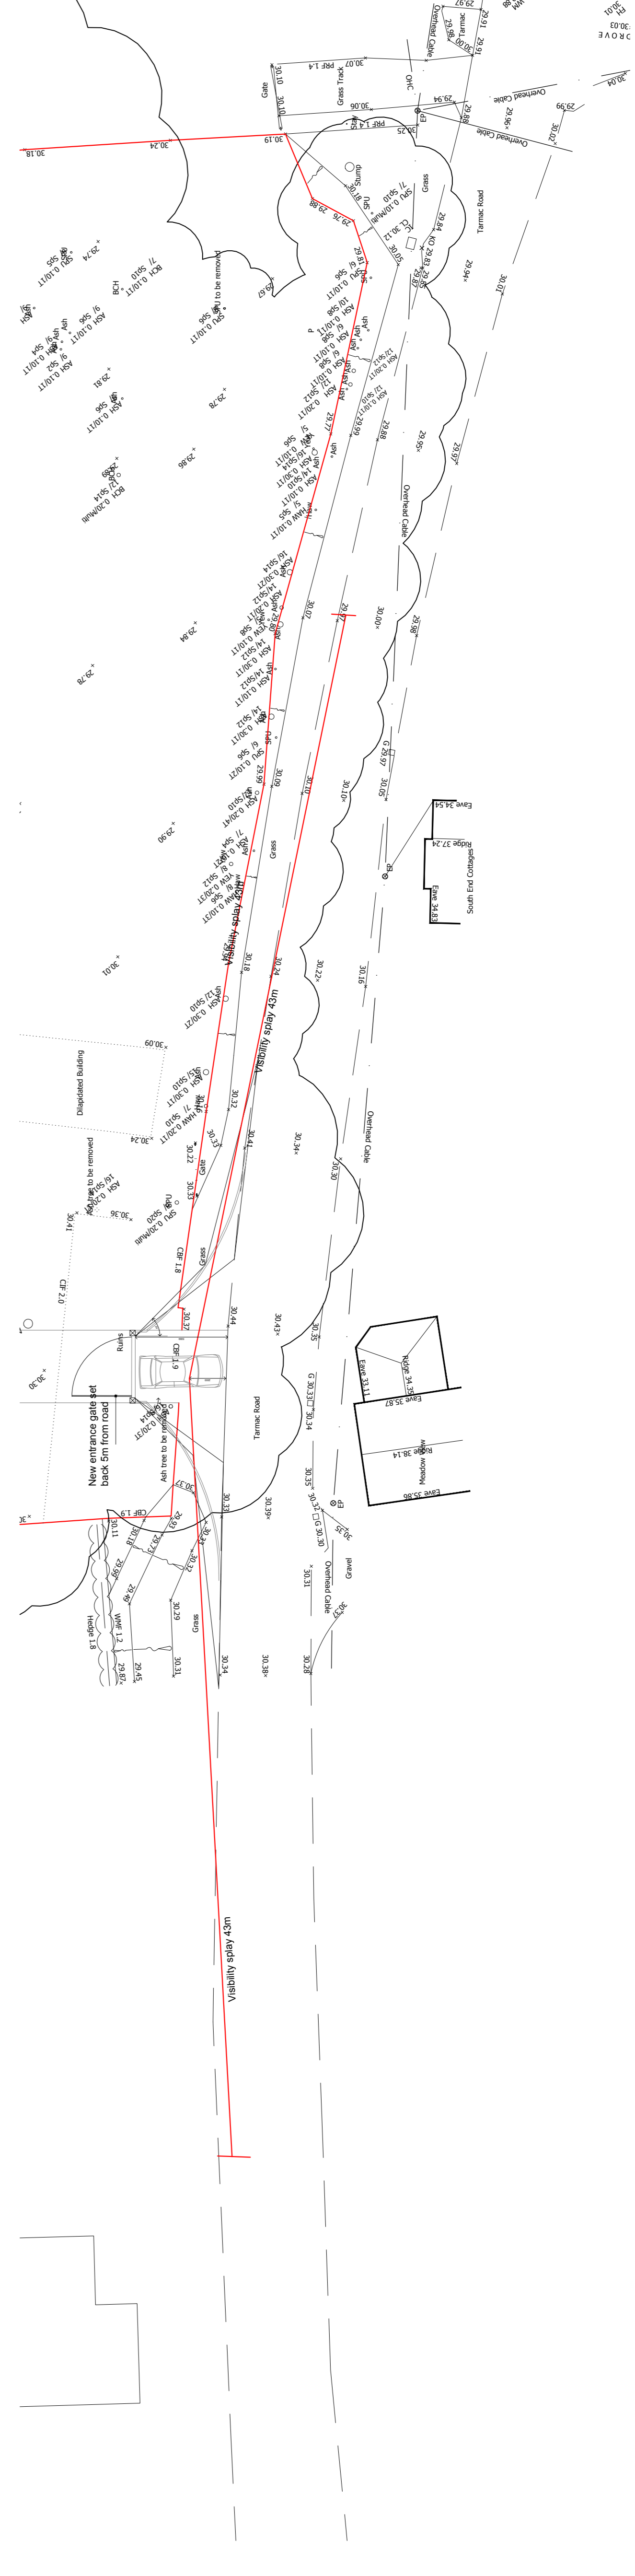

DRAWING ISSUE
Planning

LUKE ROSE ARCHITECT
Beck Cottage, Abbots Ann
Hampshire, SP7 7JY
Tel: 01256 340000
email: info@luke-rose.co.uk
www.luke-rose.co.uk

Architecture | Construction | Design | Development

JOB
**Meadow House
South End
Houghton
SO20 6LT**

TITLE
**Proposed elevations and
splay lines**

SCALE	DATE	AUTHOR
1:100	Aug 17	LR
DRAWING NO	REV	F
16/291/03		