


# Brackenwood, Romsey Extra

This drawing is copyright and is not to be reproduced. The contractor will be held responsible for the accuracy of works involving the setting out and checking of all dimensions on the drawing and on site. Dimensions must not be scaled from this drawing.

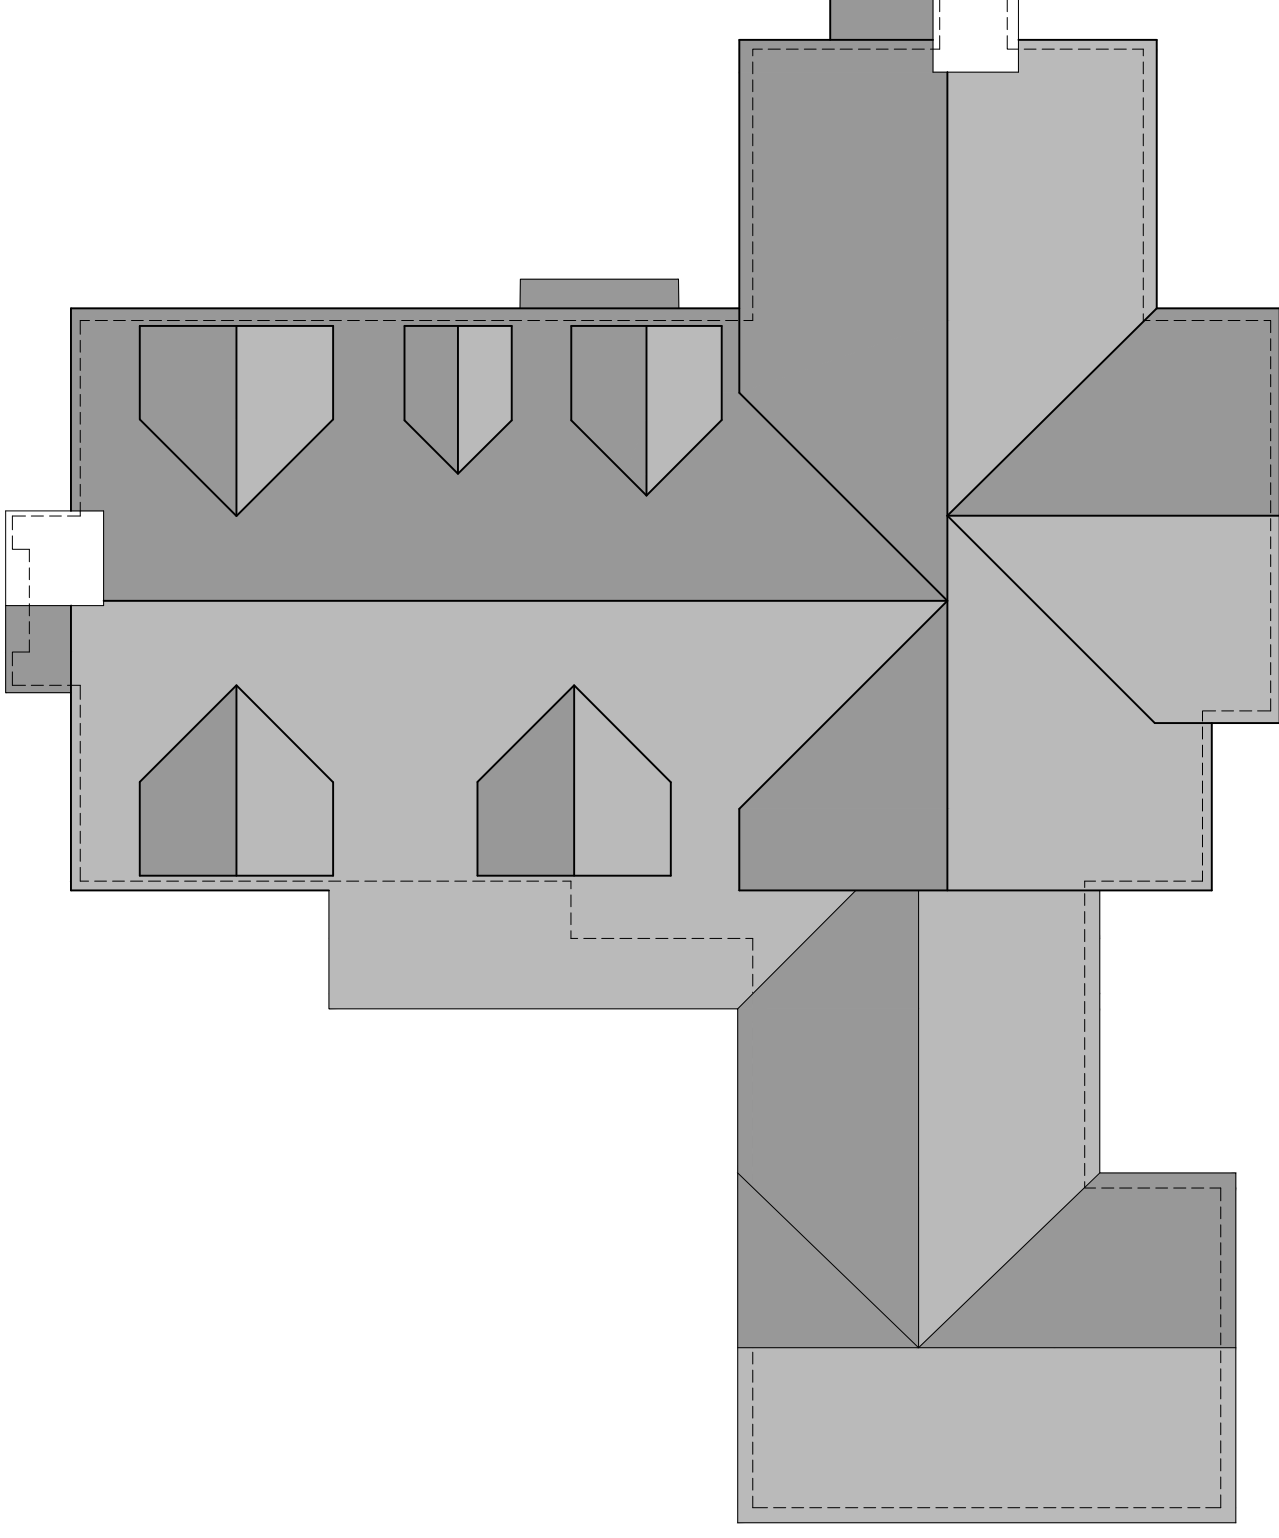

ROOF PLAN

## Planning

REVISIONS:

PROJECT:  
Brackenwood, Jermyns Lane,  
Ampfield, Romsey, Hampshire, SO51 0QA  
CLIENT:  
Mr and Mrs Grahamsley + Mr Watson

DRAWING TITLE:  
Proposed Roof Plan



SCALE:  
1:100  
@ A3

DATE:  
February 2018

DRAWN BY:  
NB

CHECKED BY:  
NP

DRAWING No.  
P18-001  
02-03-003

**barclay+phillips**  
architects

The Studio, 5 Oakridge Office Park, Southampton Road, Whaddon,  
Salisbury, Wiltshire, SP5 3HT.  
Tel: +44 (0) 1722 711177.  
Email: enquiries@barclay-phillips.co.uk  
www.barclay-phillips.co.uk