


REV	DESCRIPTION	DATE	AUTH
-	Issued for client approval	18/11/16	LR
A	Issued for client approval	13/12/16	LR
A	Issued for pre-planning	21/12/16	LR
A	Issued for client approval	07/03/17	LR
A	Issued for planning	02/08/17	LR
A	Issued for planning	24/07/18	LR

Do not scale from drawings, use figured dimensions only. Subject to all survey and all necessary consents. All dimensions to be checked by user and any discrepancies, errors or omissions to be reported to the Architect before work commences. This drawing is to be read in conjunction with other relevant materials.

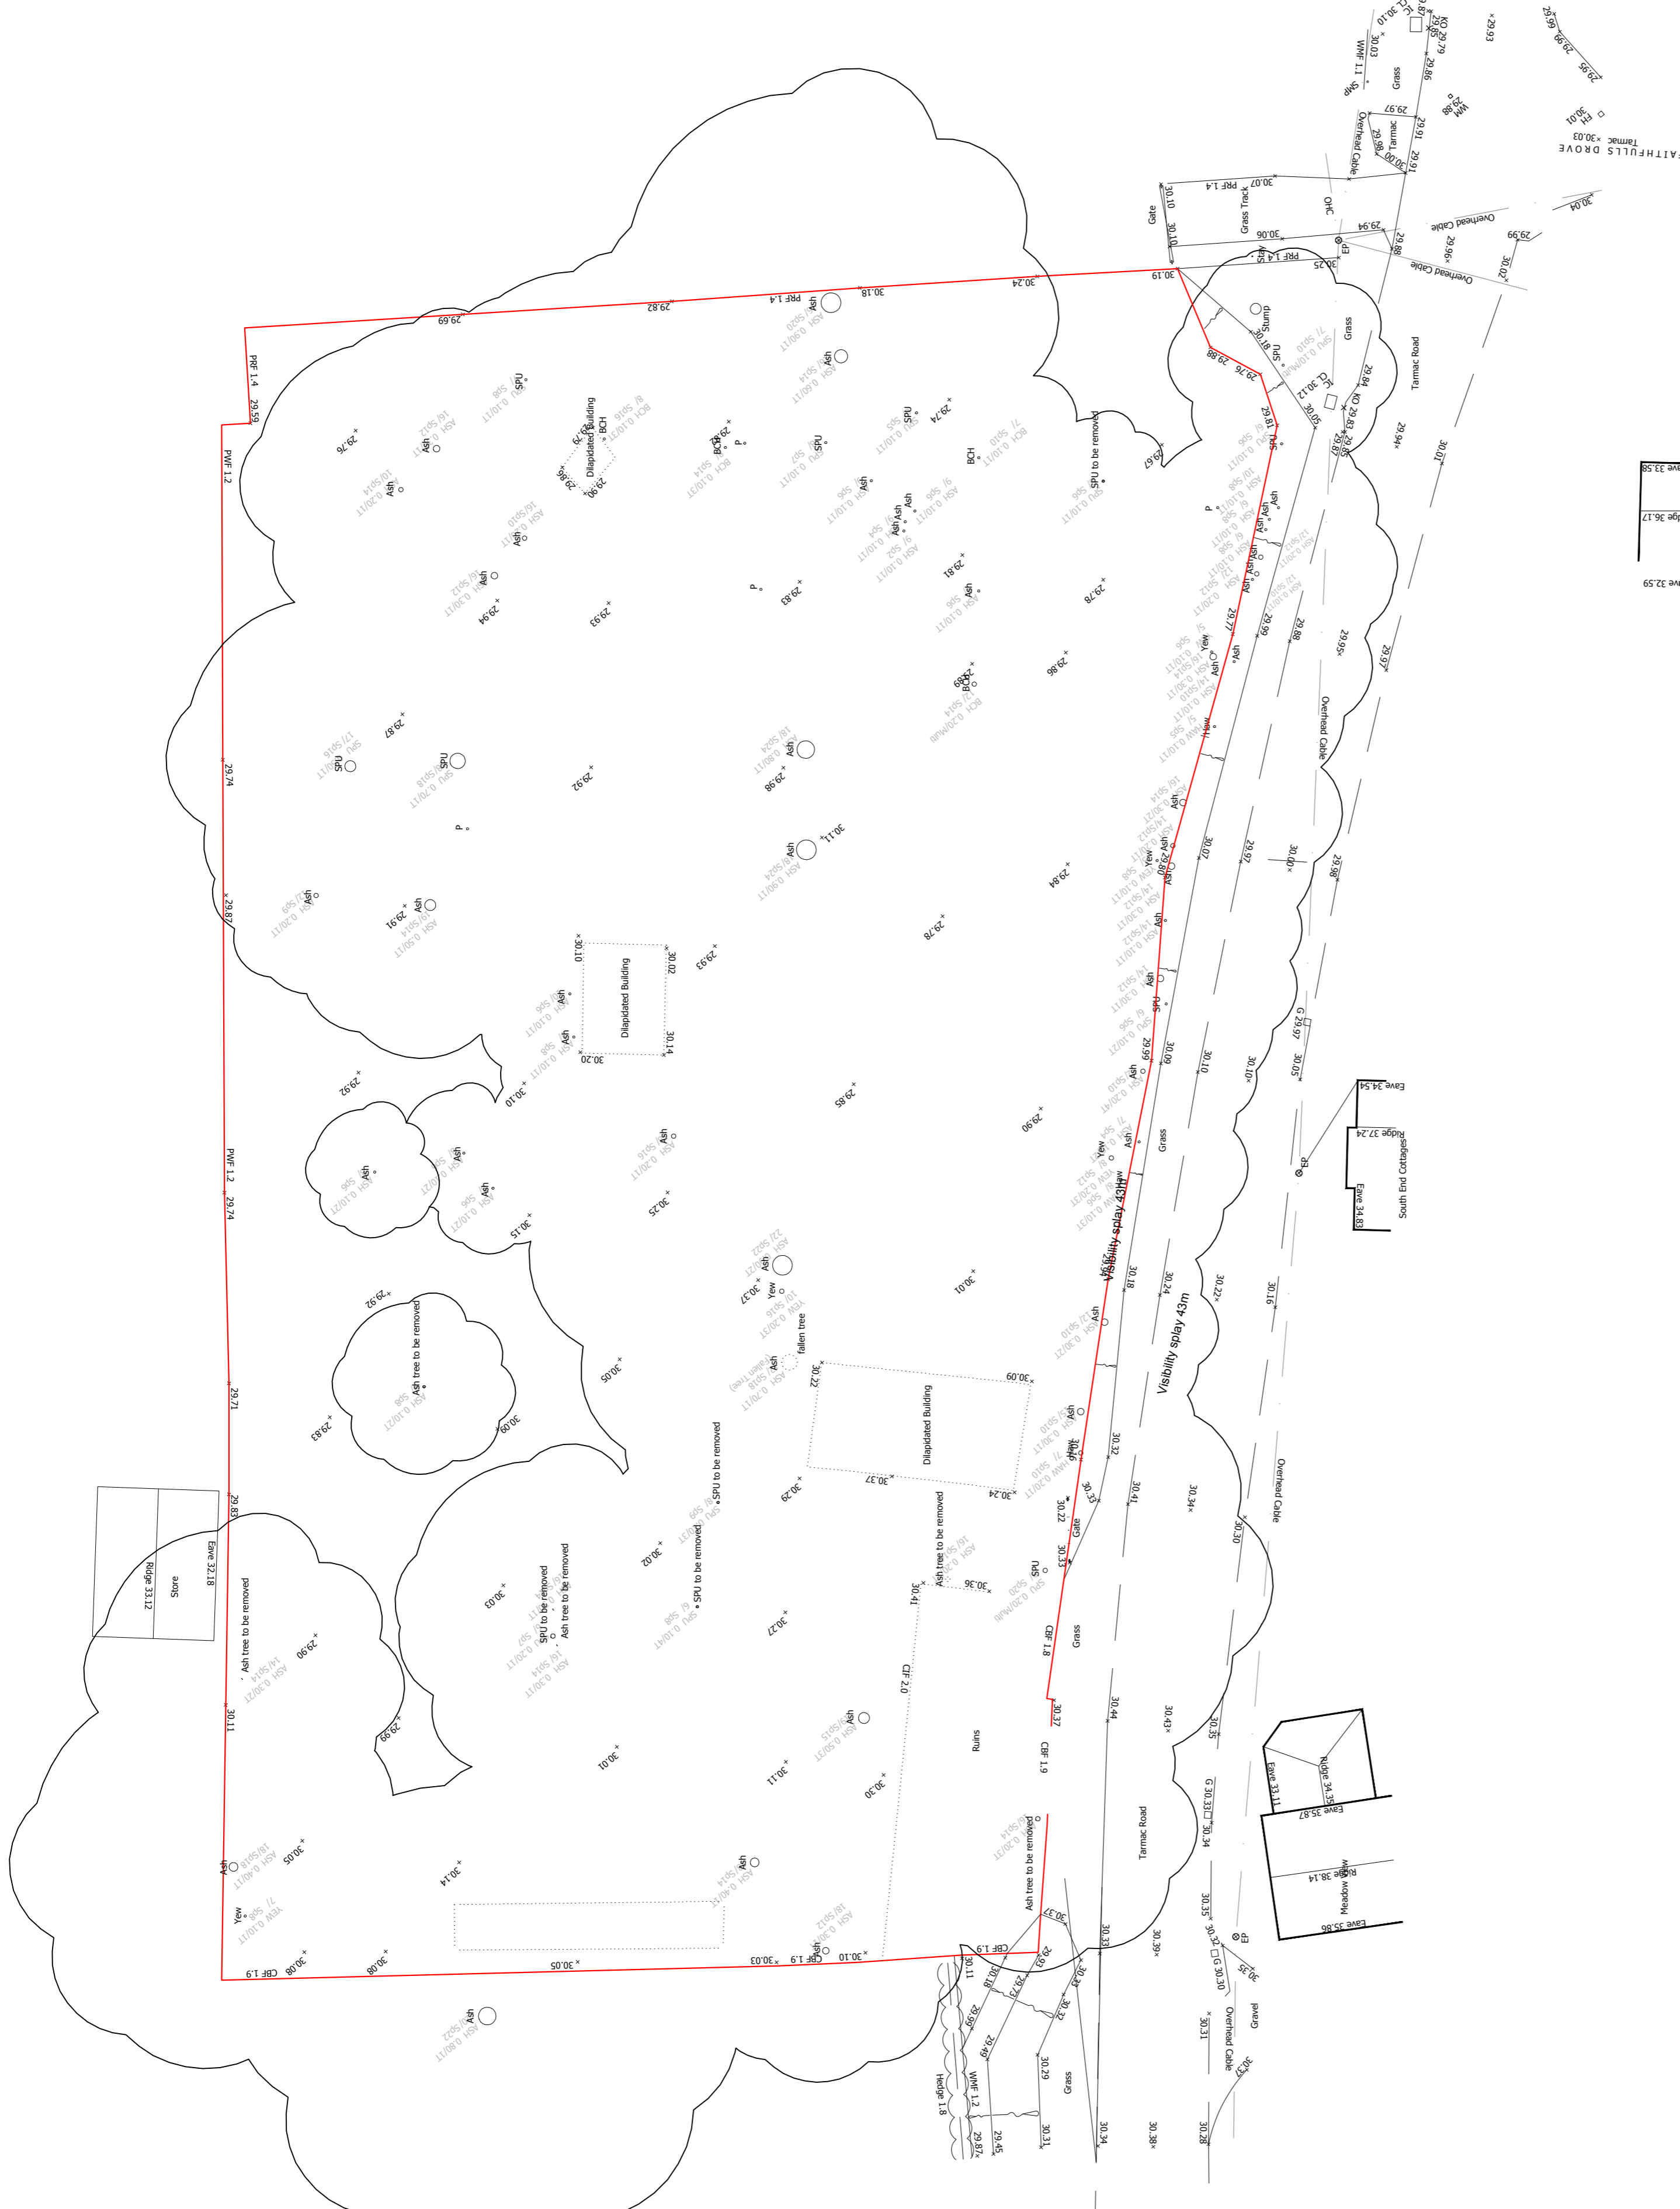

Site pictures



DRAWING ISSUE		Planning	
		Beck Cottage, Abbots Ann Hampshire SP11 7NW Tel: 01264 710165 email: luke@luke-rose.co.uk www.luke-rose.co.uk	
Architecture Construction Design Development		RIBA	
JOB Meadow House South End Houghton SO20 6LT			
TITLE Existing site plan location plan and photos			
SCALE	DATE	AUTHOR	
1:200	Jul18	LR	
DRAWING NO	REV		
	16/291/01		A

