


Brackenwood, Romsey Extra

This drawing is copyright and is not to be reproduced. The contractor will be held responsible for the accuracy of works involving the setting out and checking of all dimensions on the drawing and on site. Dimensions must not be scaled from this drawing.

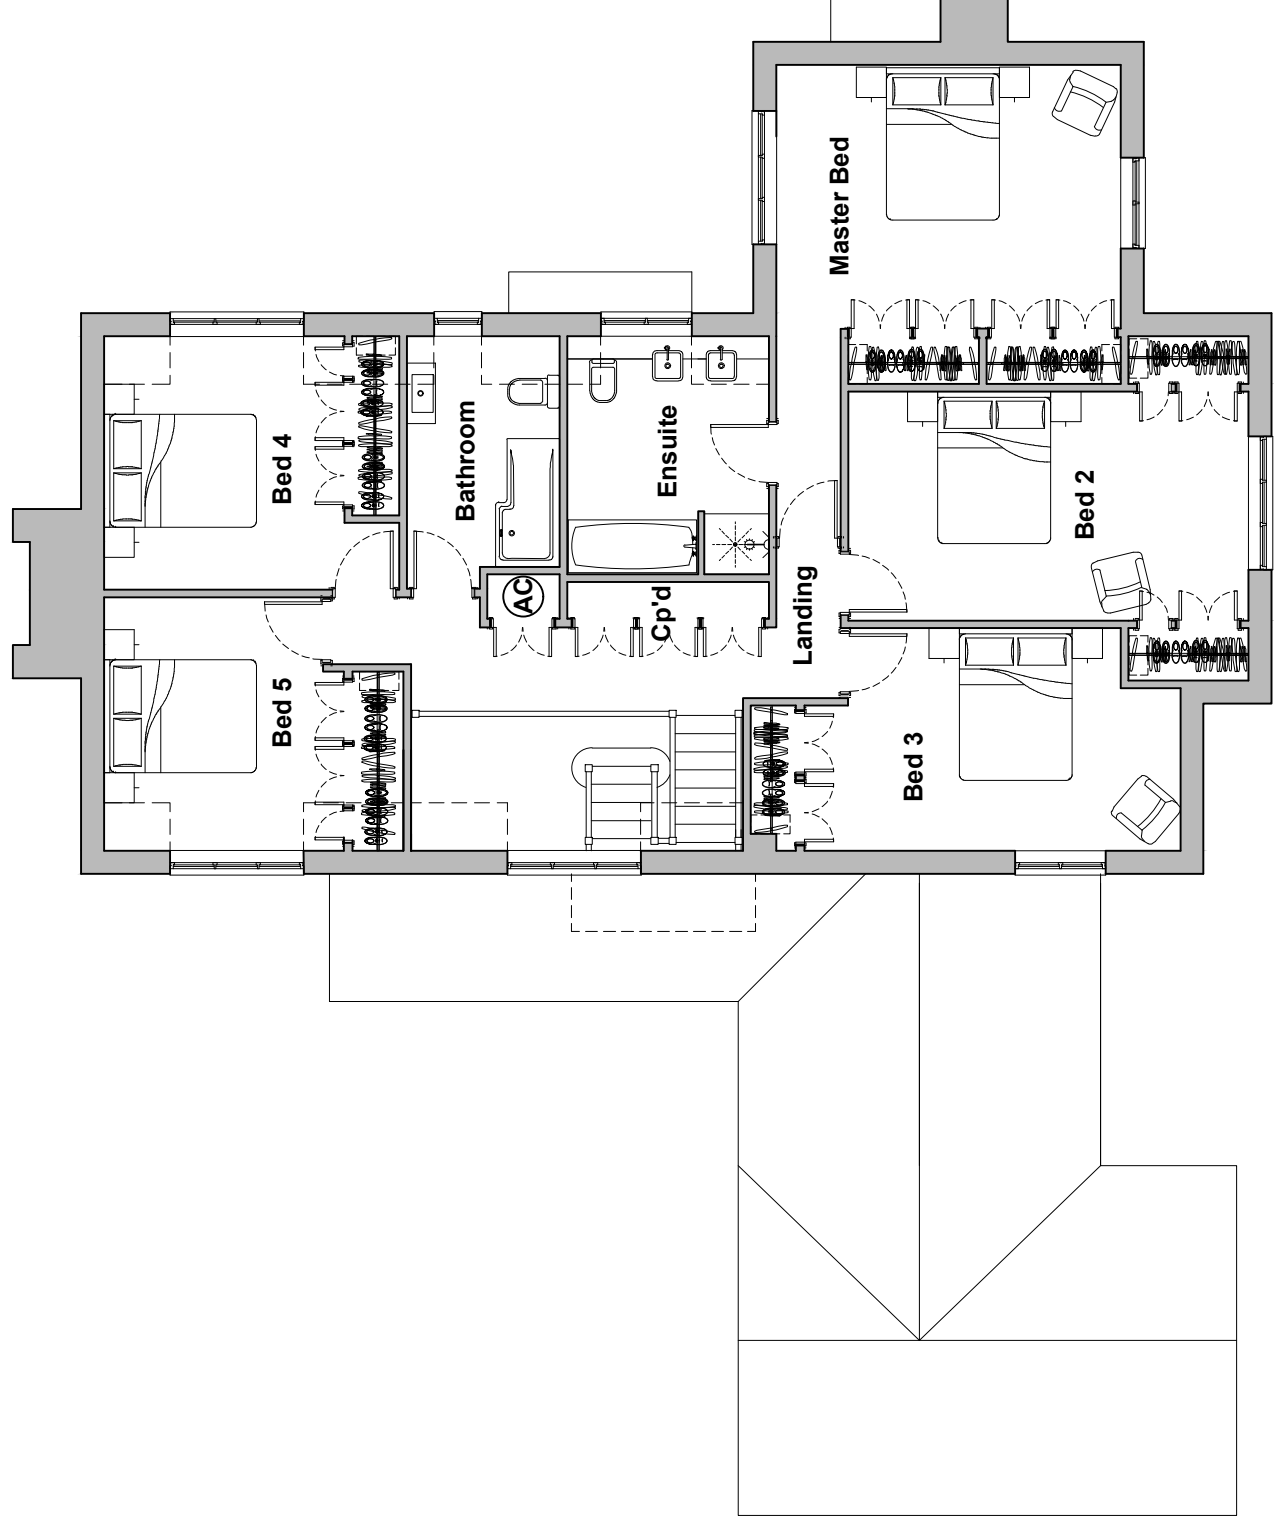

FIRST FLOOR

Planning

REVISIONS:

DRAWING TITLE:
Proposed first floor plan



PROJECT:
Brackenwood, Jermyns Lane,
Ampfield, Romsey, Hampshire, SO51 0QA
CLIENT:
Mr and Mrs Grahamsley + Mr Watson

barclay+phillips
architects

The Studio, 5 Oakridge Office Park, Southampton Road,
Whaddon, Salisbury, SP5 3HT t: +44 (0) 1722 711177
Studio 01, 12 Jordan Street, Baltic Triangle, e: enquiries@barclay-phillips.co.uk
Liverpool, L1 0BP t: +44 (0) 151 9992420 www.barclay-phillips.co.uk

SCALE:
1:100
@ A3
DATE:
February 2018
DRAWN BY:
NB
CHECKED BY:
NP
DRAWING No.
P18-001
01-02-002