




Elevations

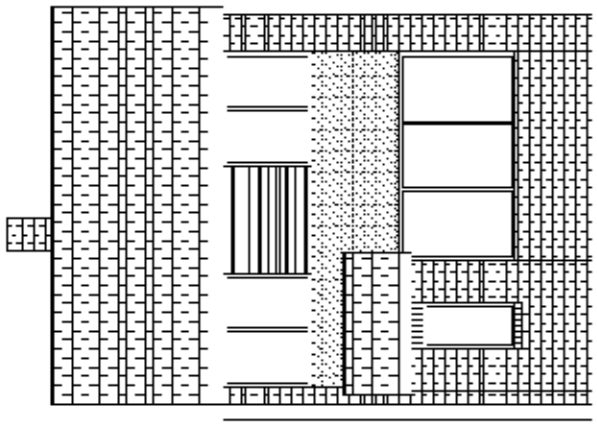


South West

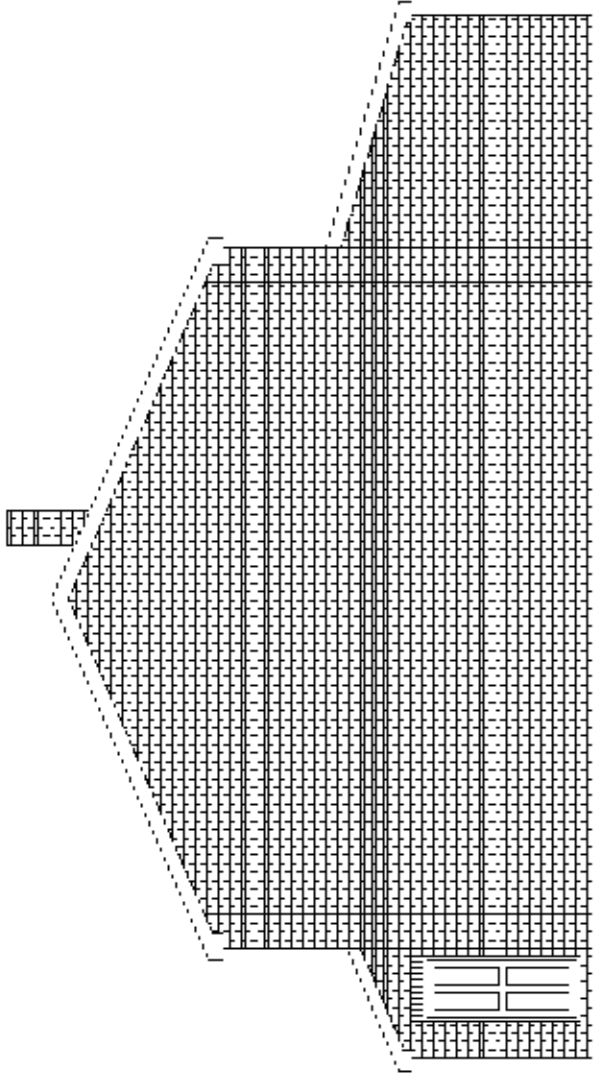


South East

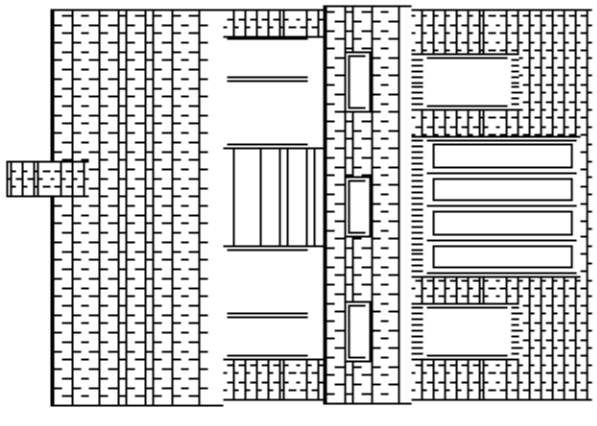


North East

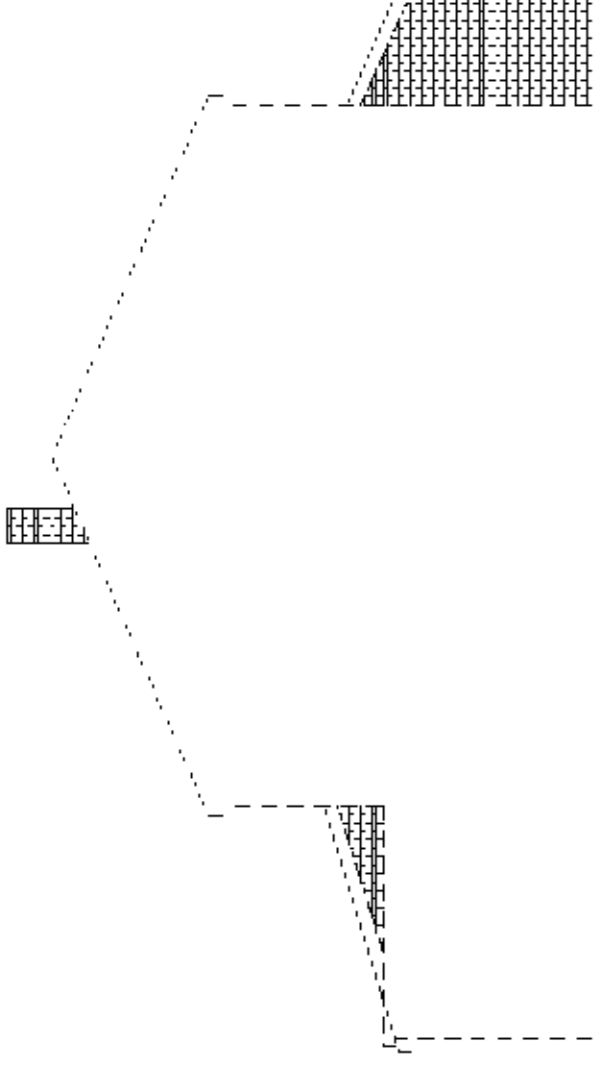

North West

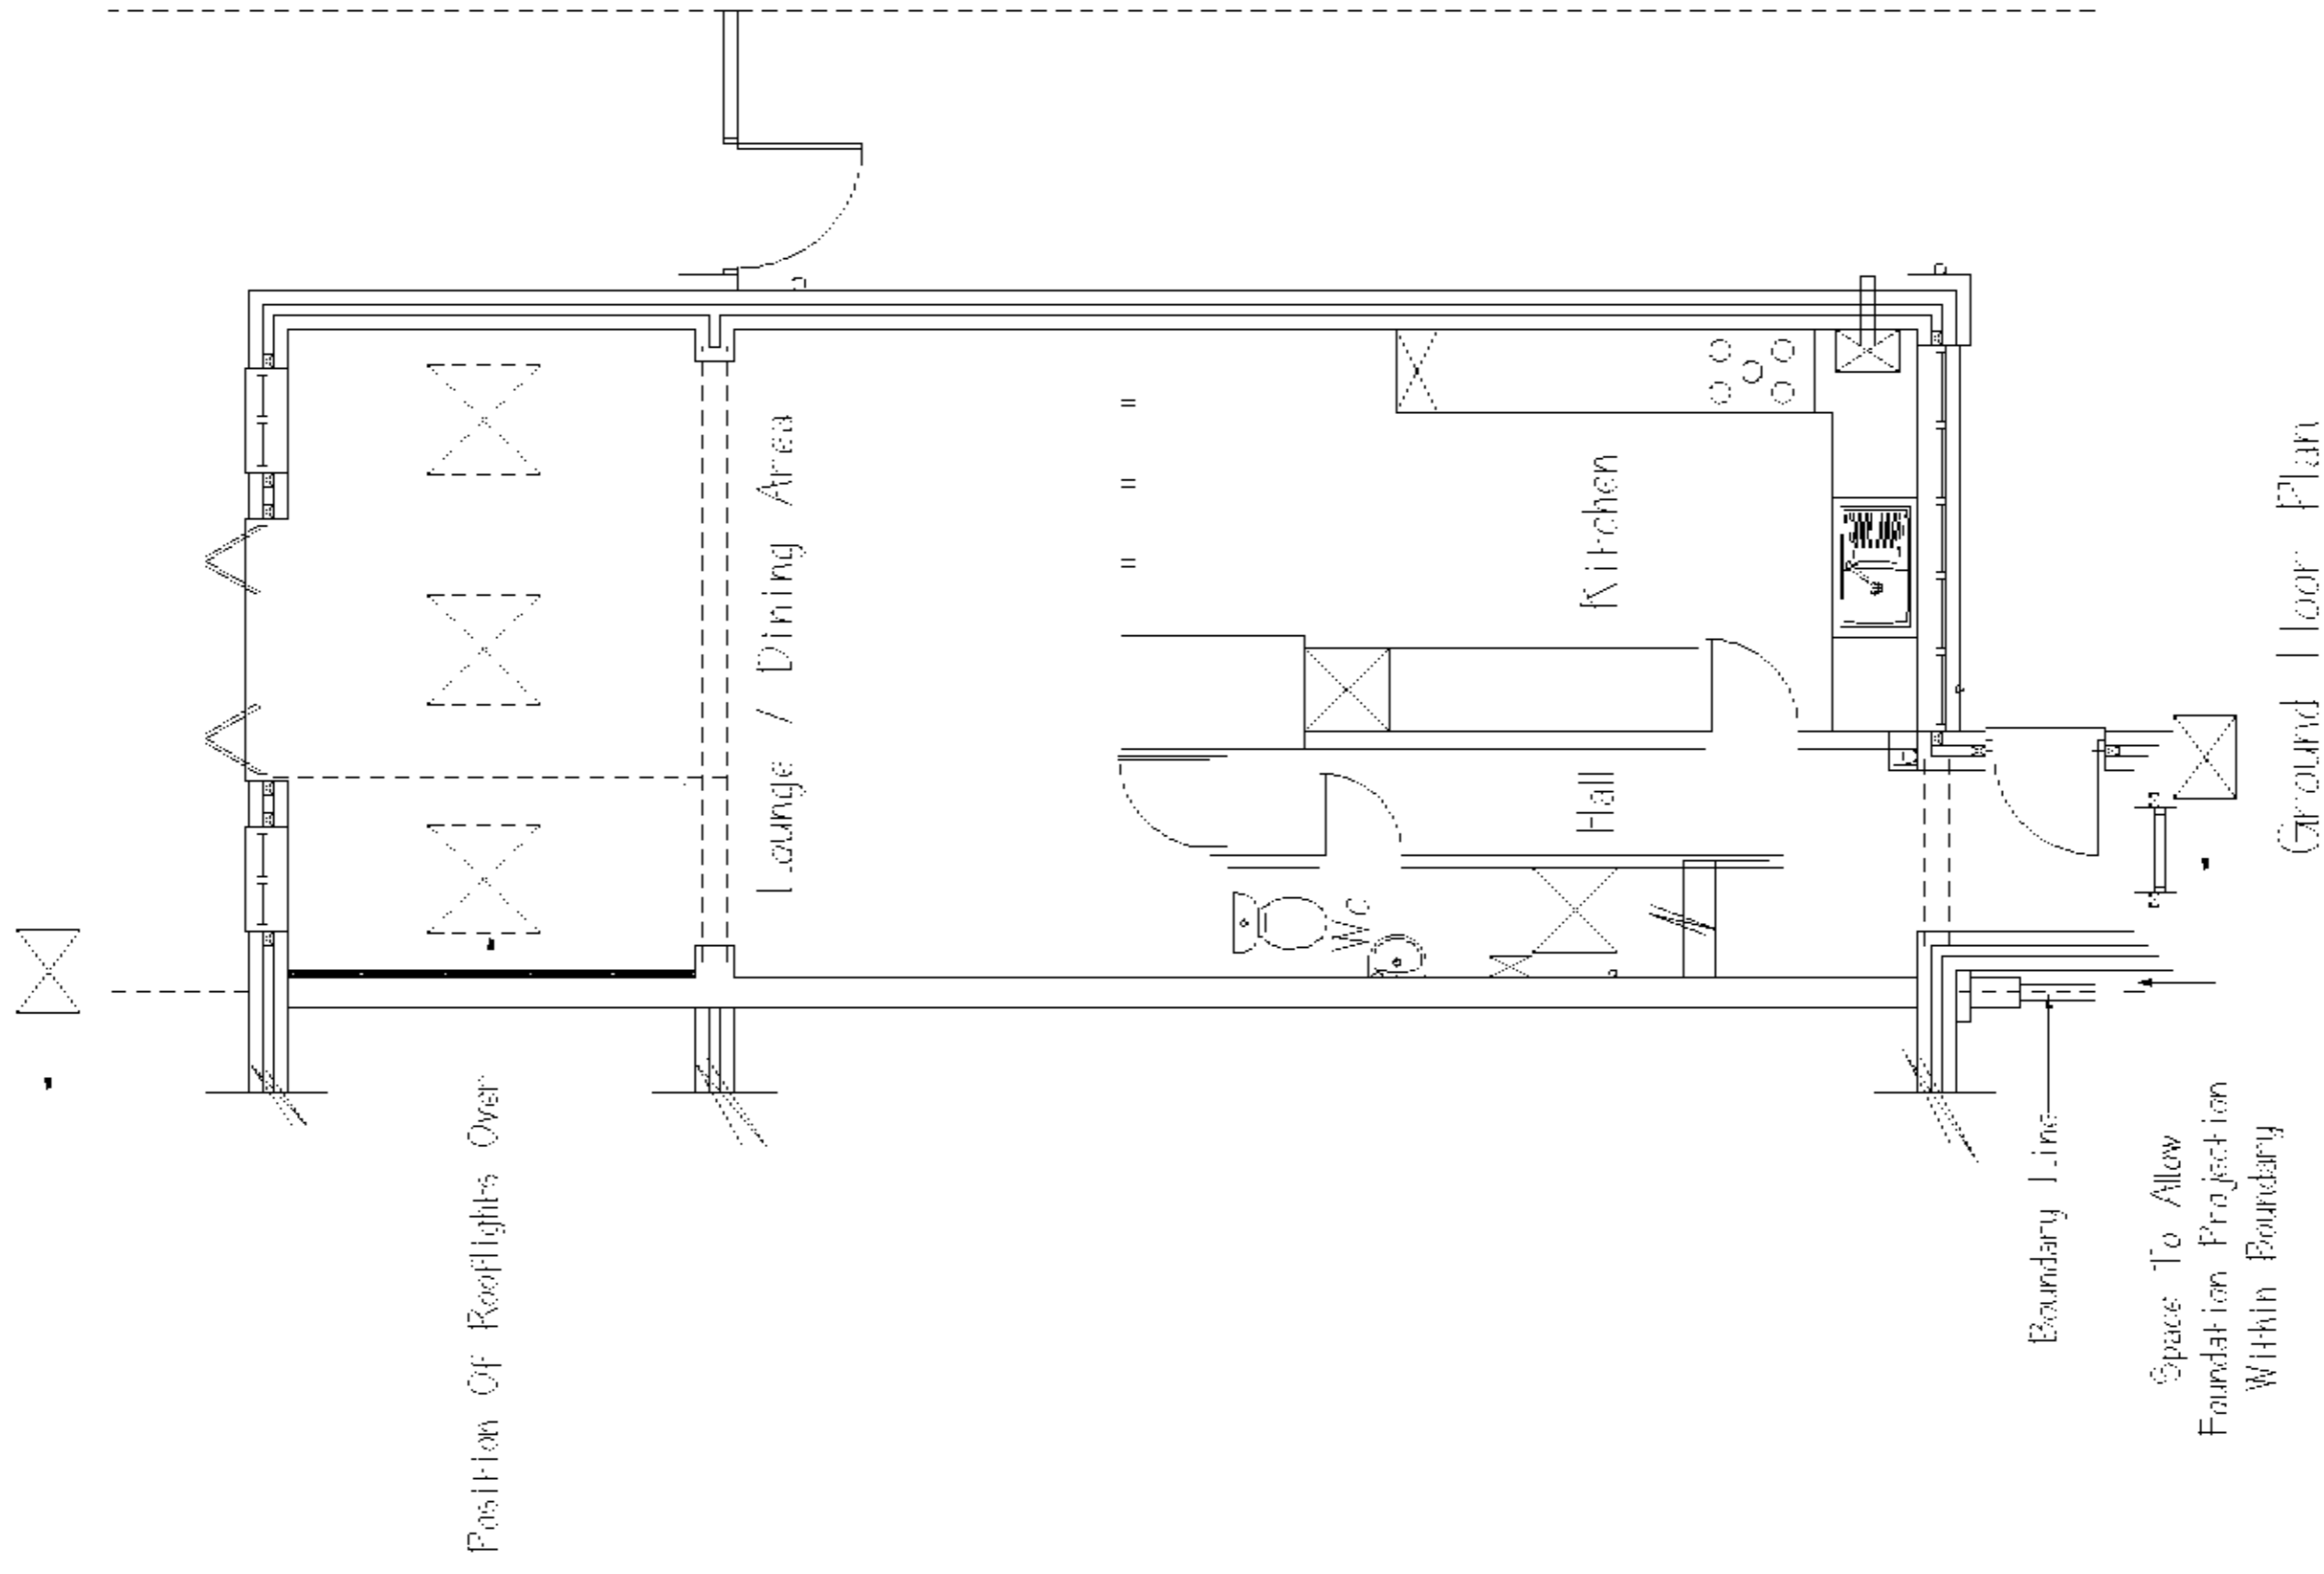


Ground Floor Plan

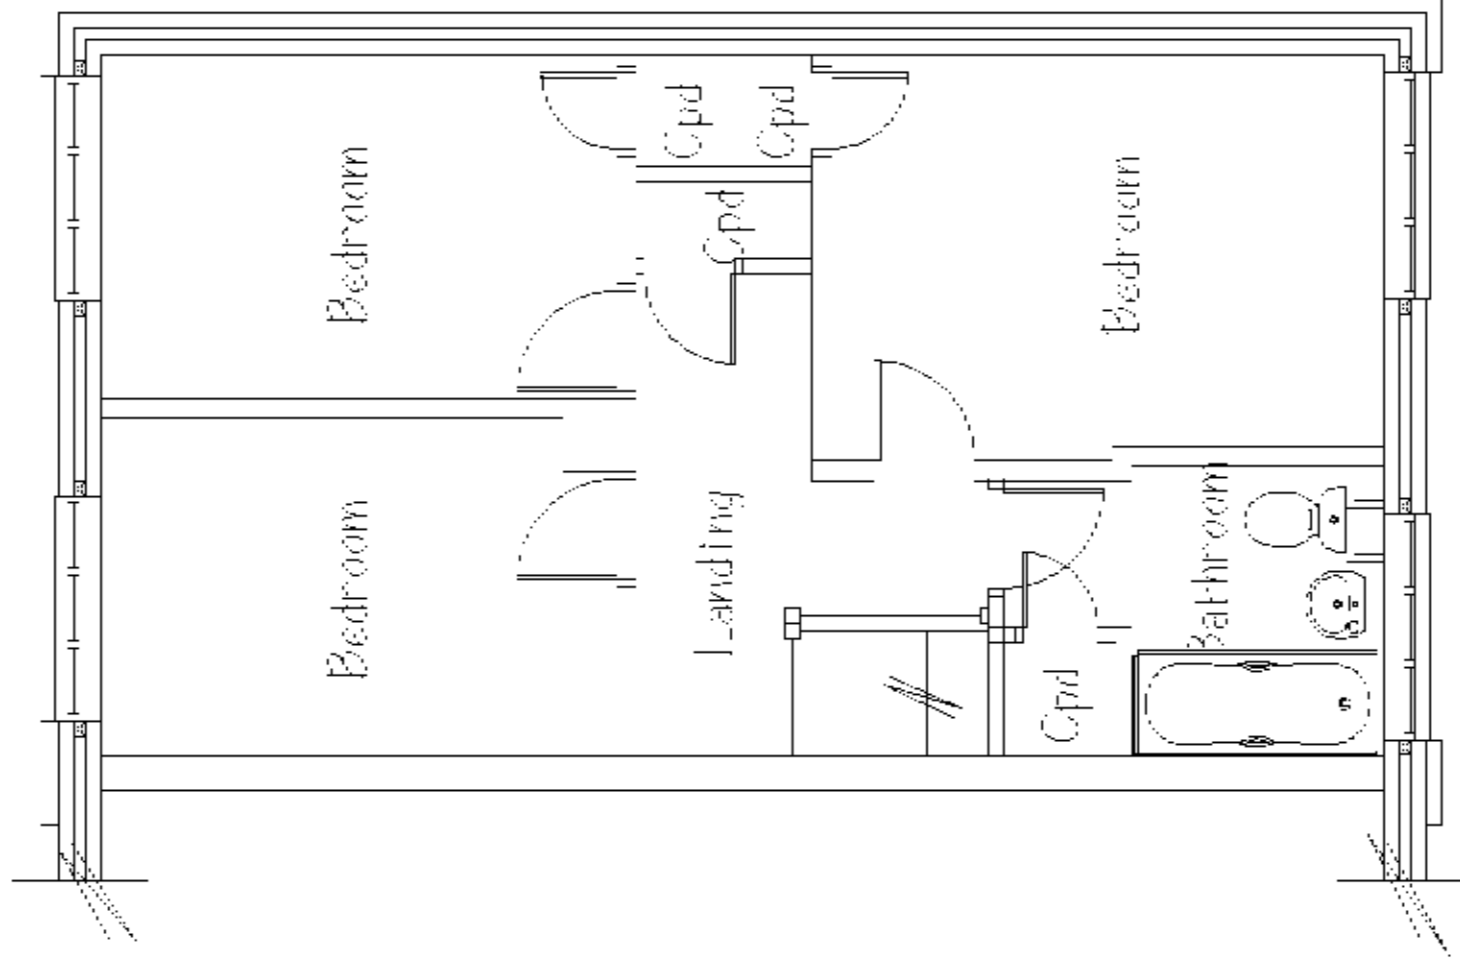

First Floor Plan

Scale 1:50	
Metres	0 1 2 3 4 5
Metres	0 2 4 6 8 10
Scale 1:100	

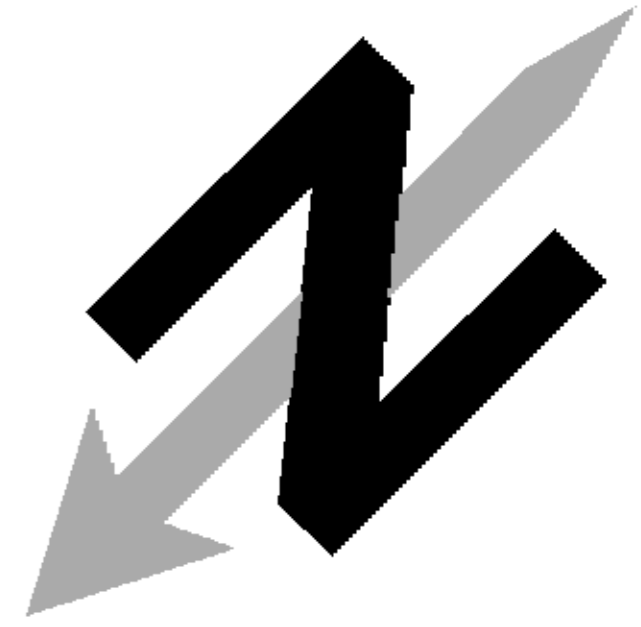

Jem Musselwhite Ltd.
 C Build 1.1 CA&B, Plng, MSPI, MBIM, MconstM.
 Chartered Building Engineer & Surveyor.
 106 Buriton Road, Winchester, Hants. SO22 6JF.
 Tel 07758 746207 - e-mail jem@musselwhite.co.uk
 www.jem-musselwhite.co.uk
 14 Fairview Close, Romsey.
 Extensions & Alterations To Dwelling.
 for Mr. M. Weeks & Mrs. J. Yorke.
 As Proposed Floor Plans & Elevations.
 Scales 1:50 & 1:100 @ A1 Sized Paper. Dwg. No. 002A.