



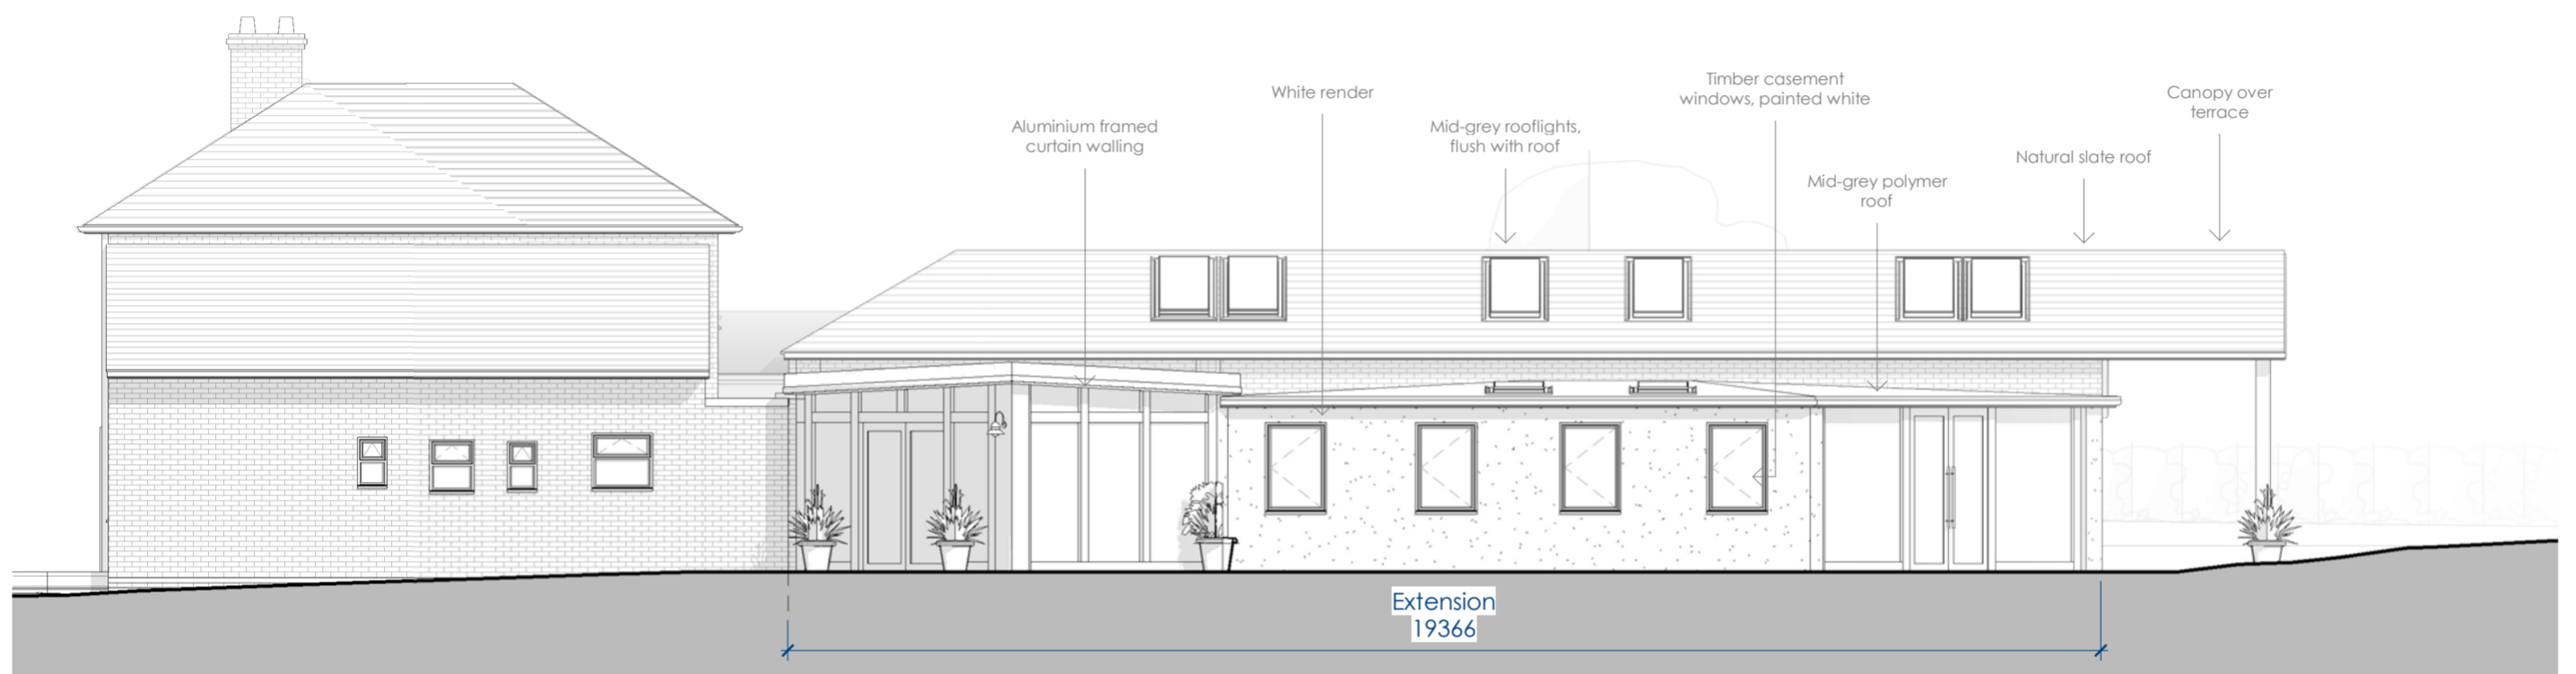



Pub - North Elevation as Proposed
1 : 100

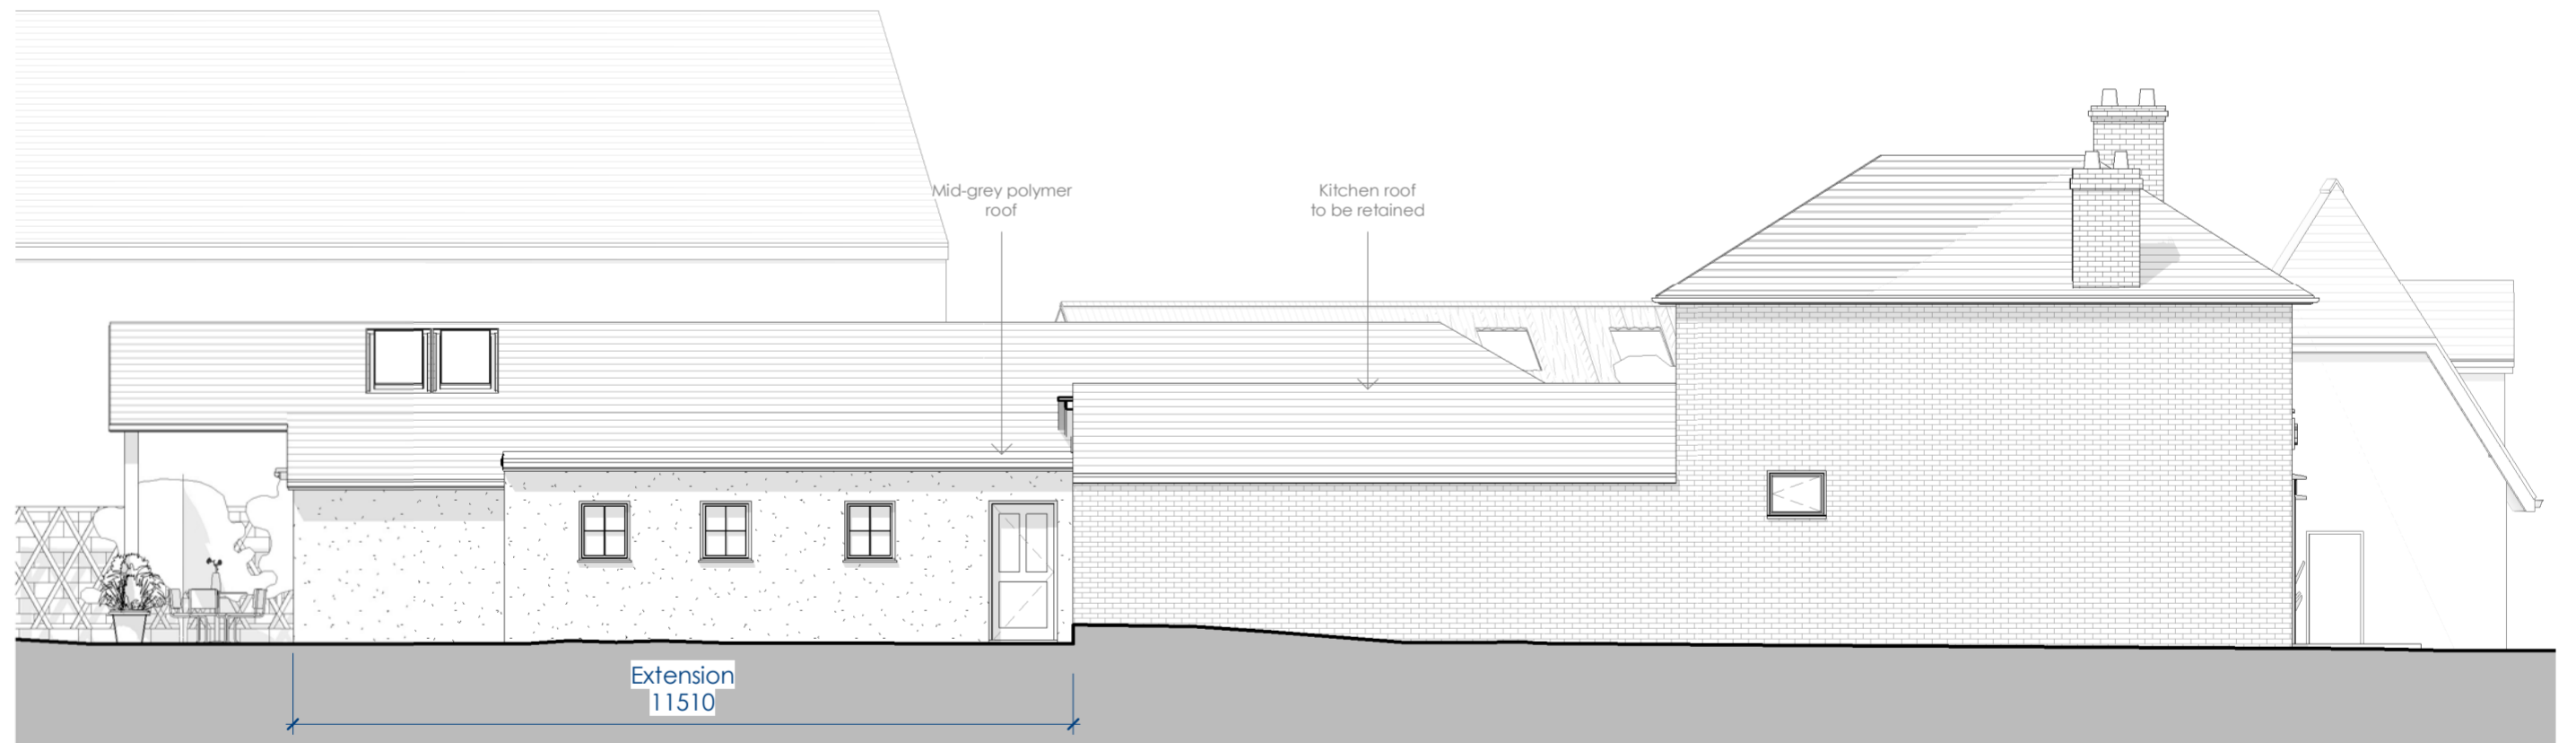

Pub - West Elevation as Proposed
1 : 100



Pub - East Elevation as Proposed
1 : 100

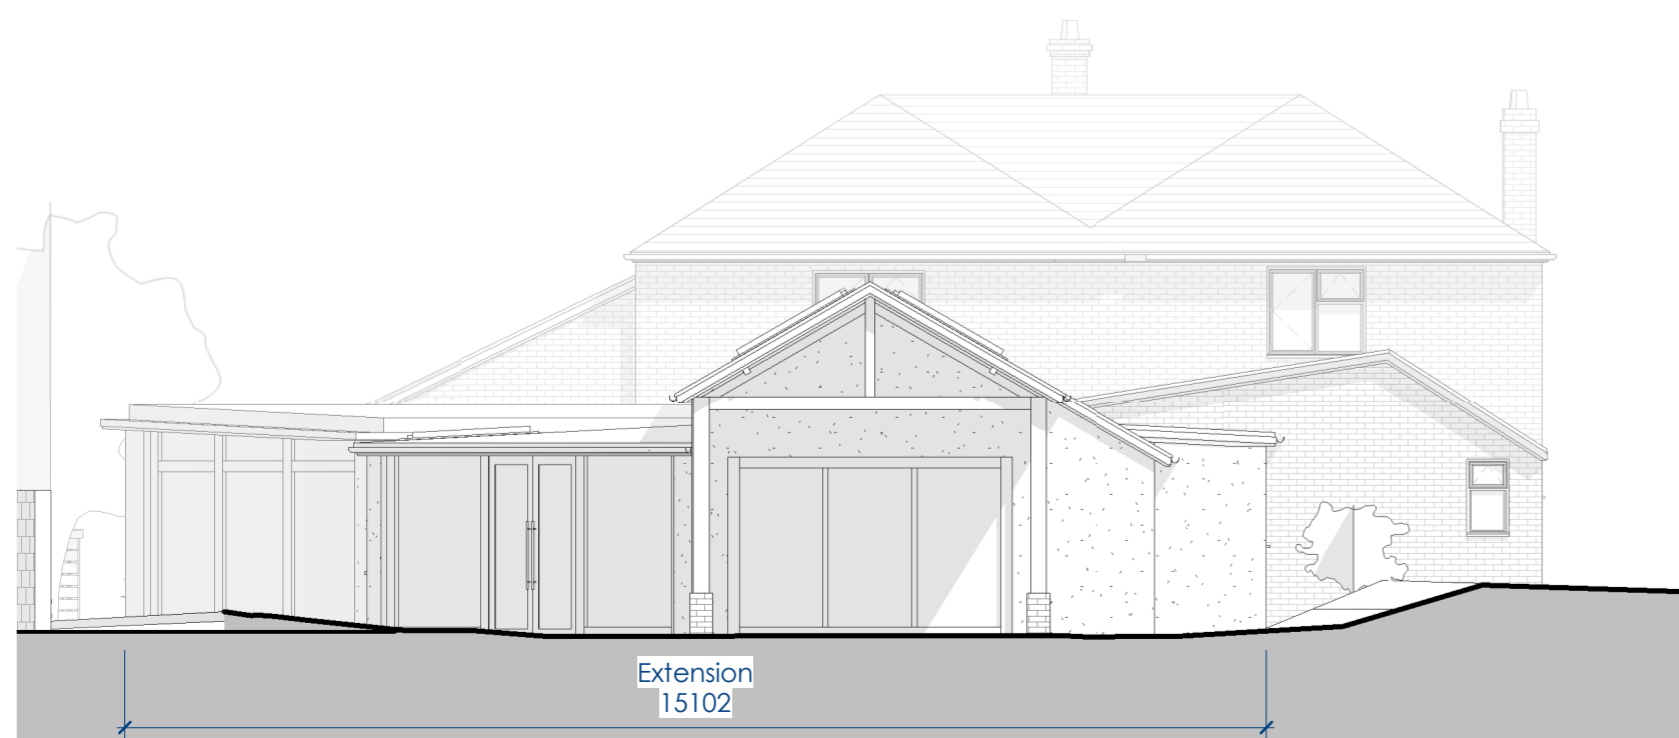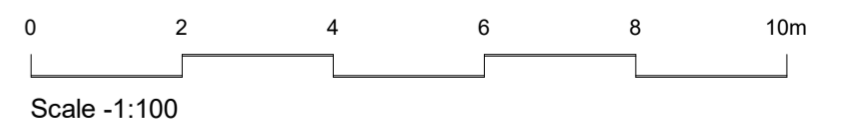

Pub - South Elevation as Proposed
1 : 100

crafted
architects

410 The Grange, Romsey Road, Michelmersh, Romsey, SO51 0AE 01794 400311 jules@craftedarchitects.co.uk

Rev.	Description	Date

project Four Horseshoes PH & Land Adjacent
Nursling Street
Southampton
client Wickborne Homes
drawing Pub - Elevations as Proposed

date May 2018
scale 1 : 100 @ A2
job 1729
dwg D - 1130 rev.

RIBA