


Legend



Tree



Proposed Planting

 

Bound gravel - grey



Bound gravel - buff




Grass

Existing level ADD

52.7

New level ADD

52.7

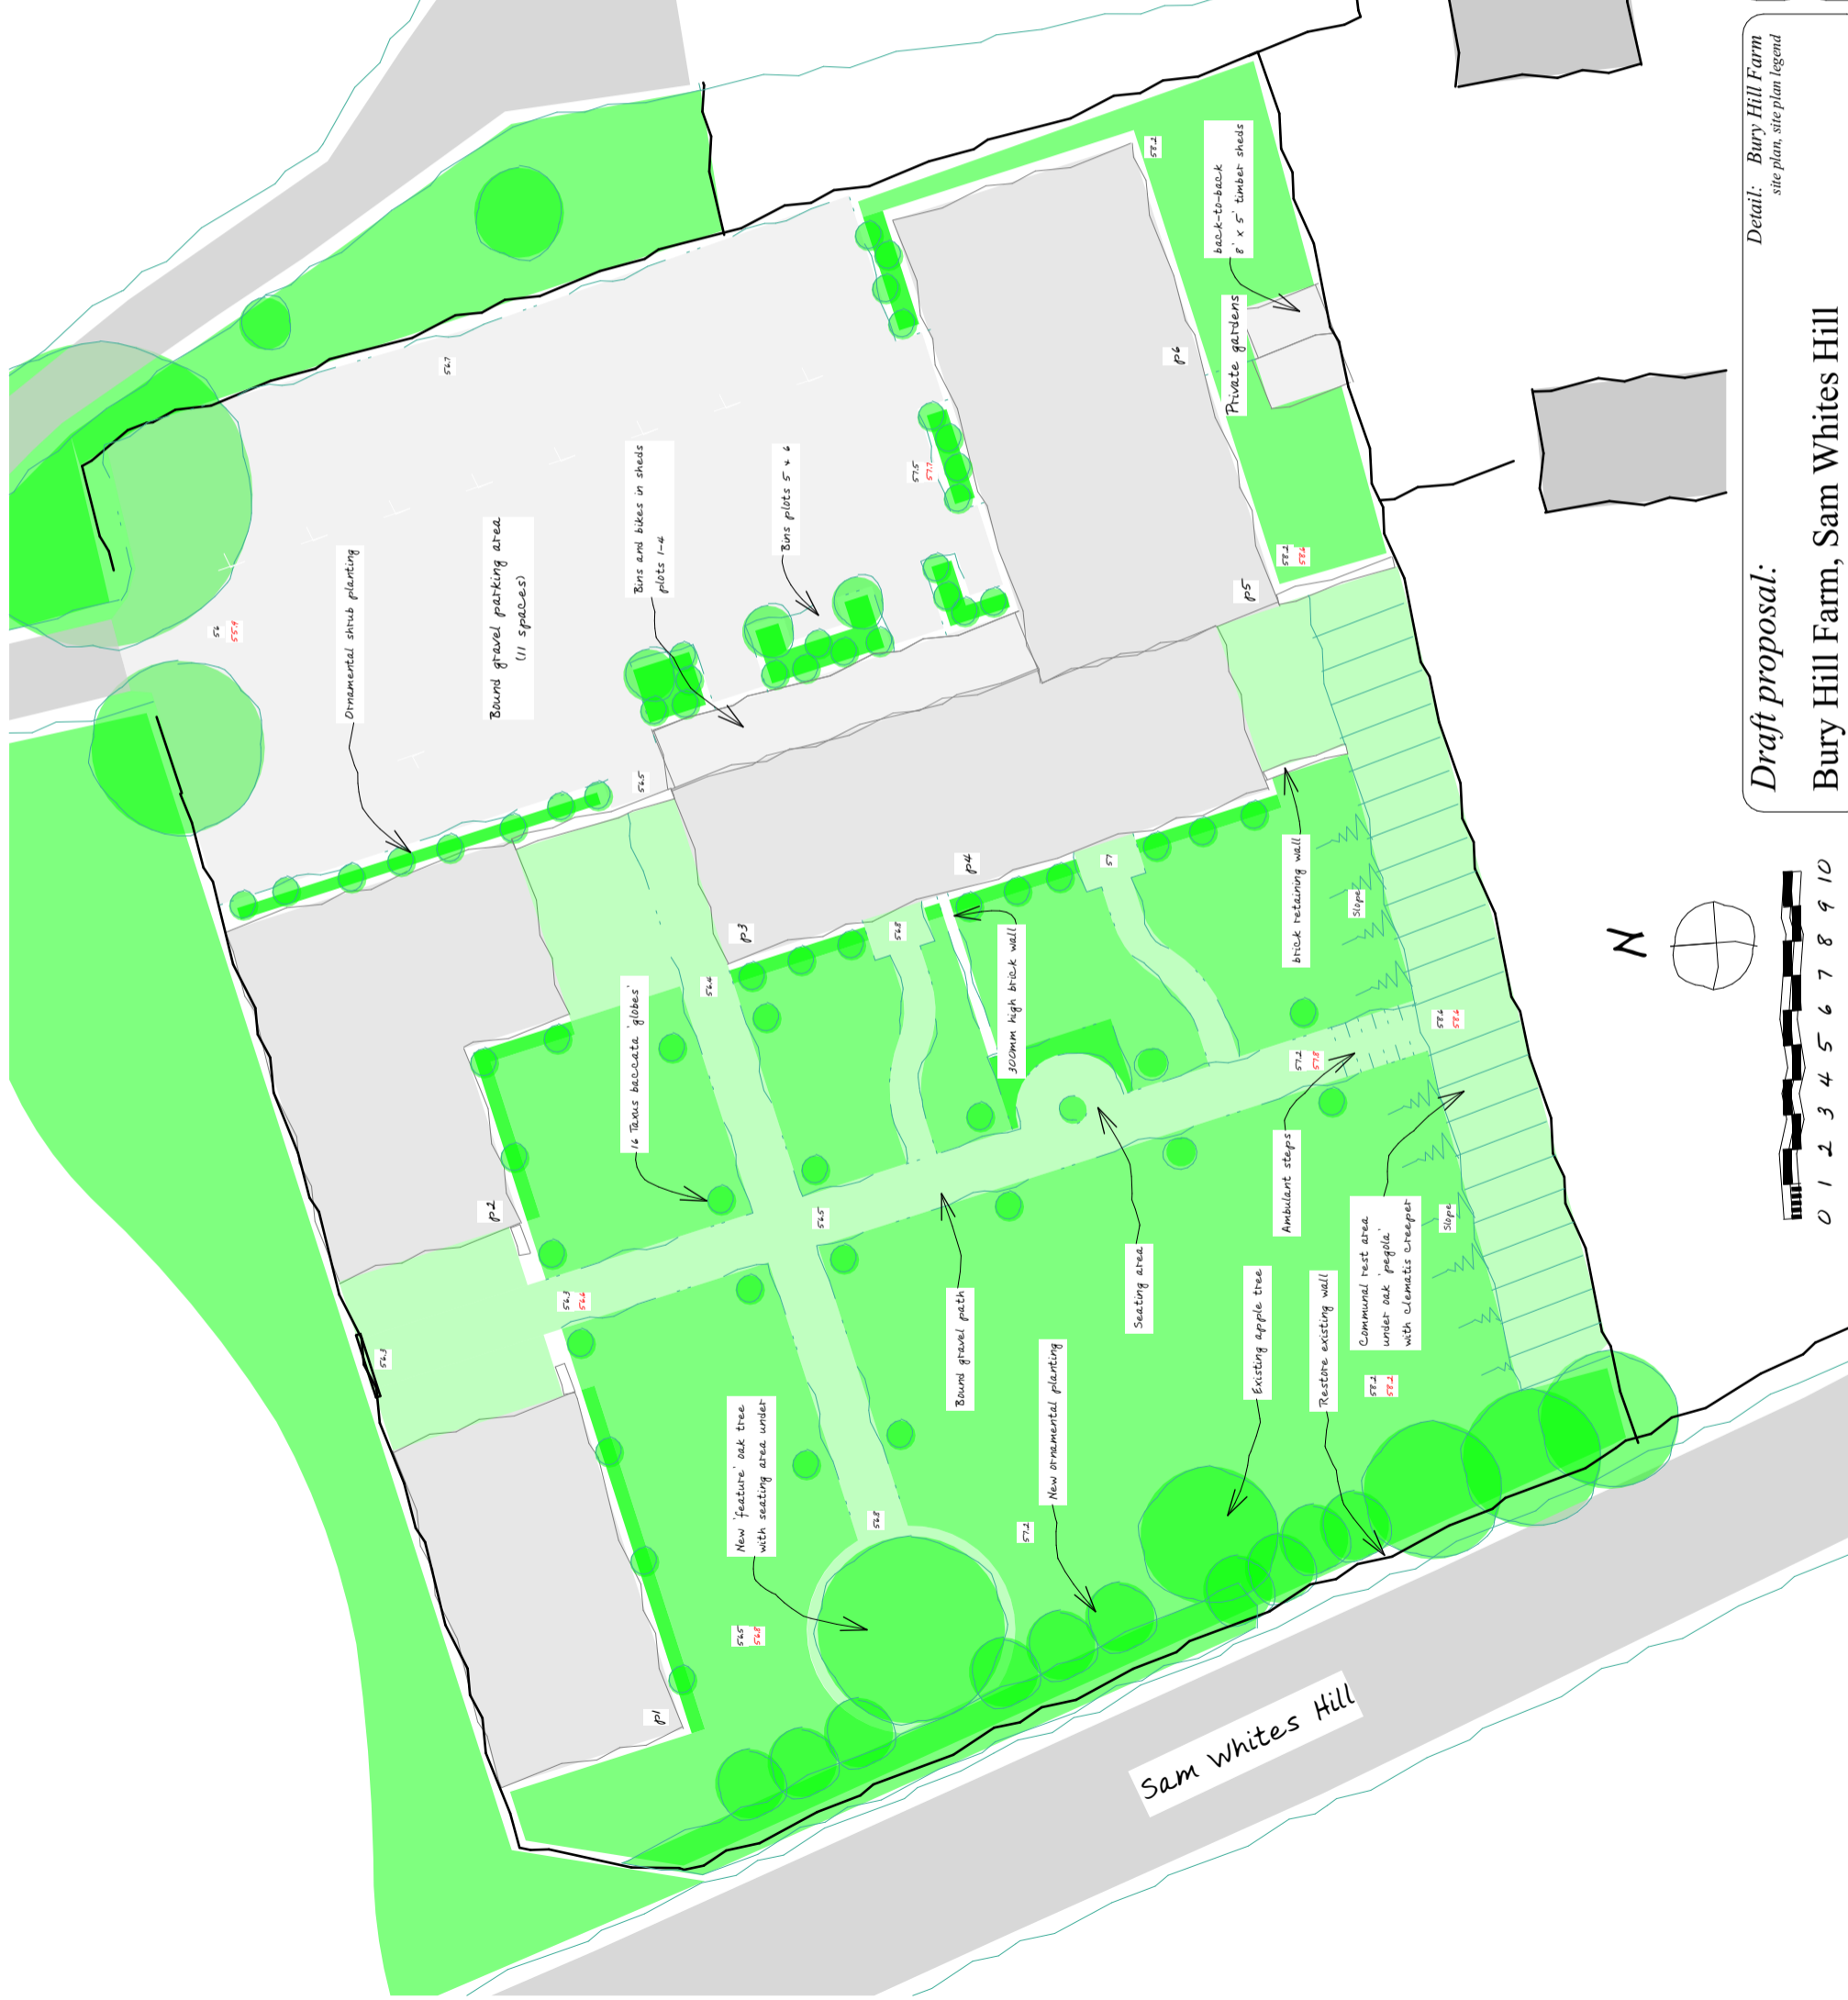

Detail: Bury Hill Farm
site plan, site plan legend

Draft proposal:
Bury Hill Farm, Sam Whites Hill

Date 22/01/2020

Scale 1:200

@A3

Dwg no. BHF19_04PR.06

Drawn By JL