


Ground Floor Plan

1:100

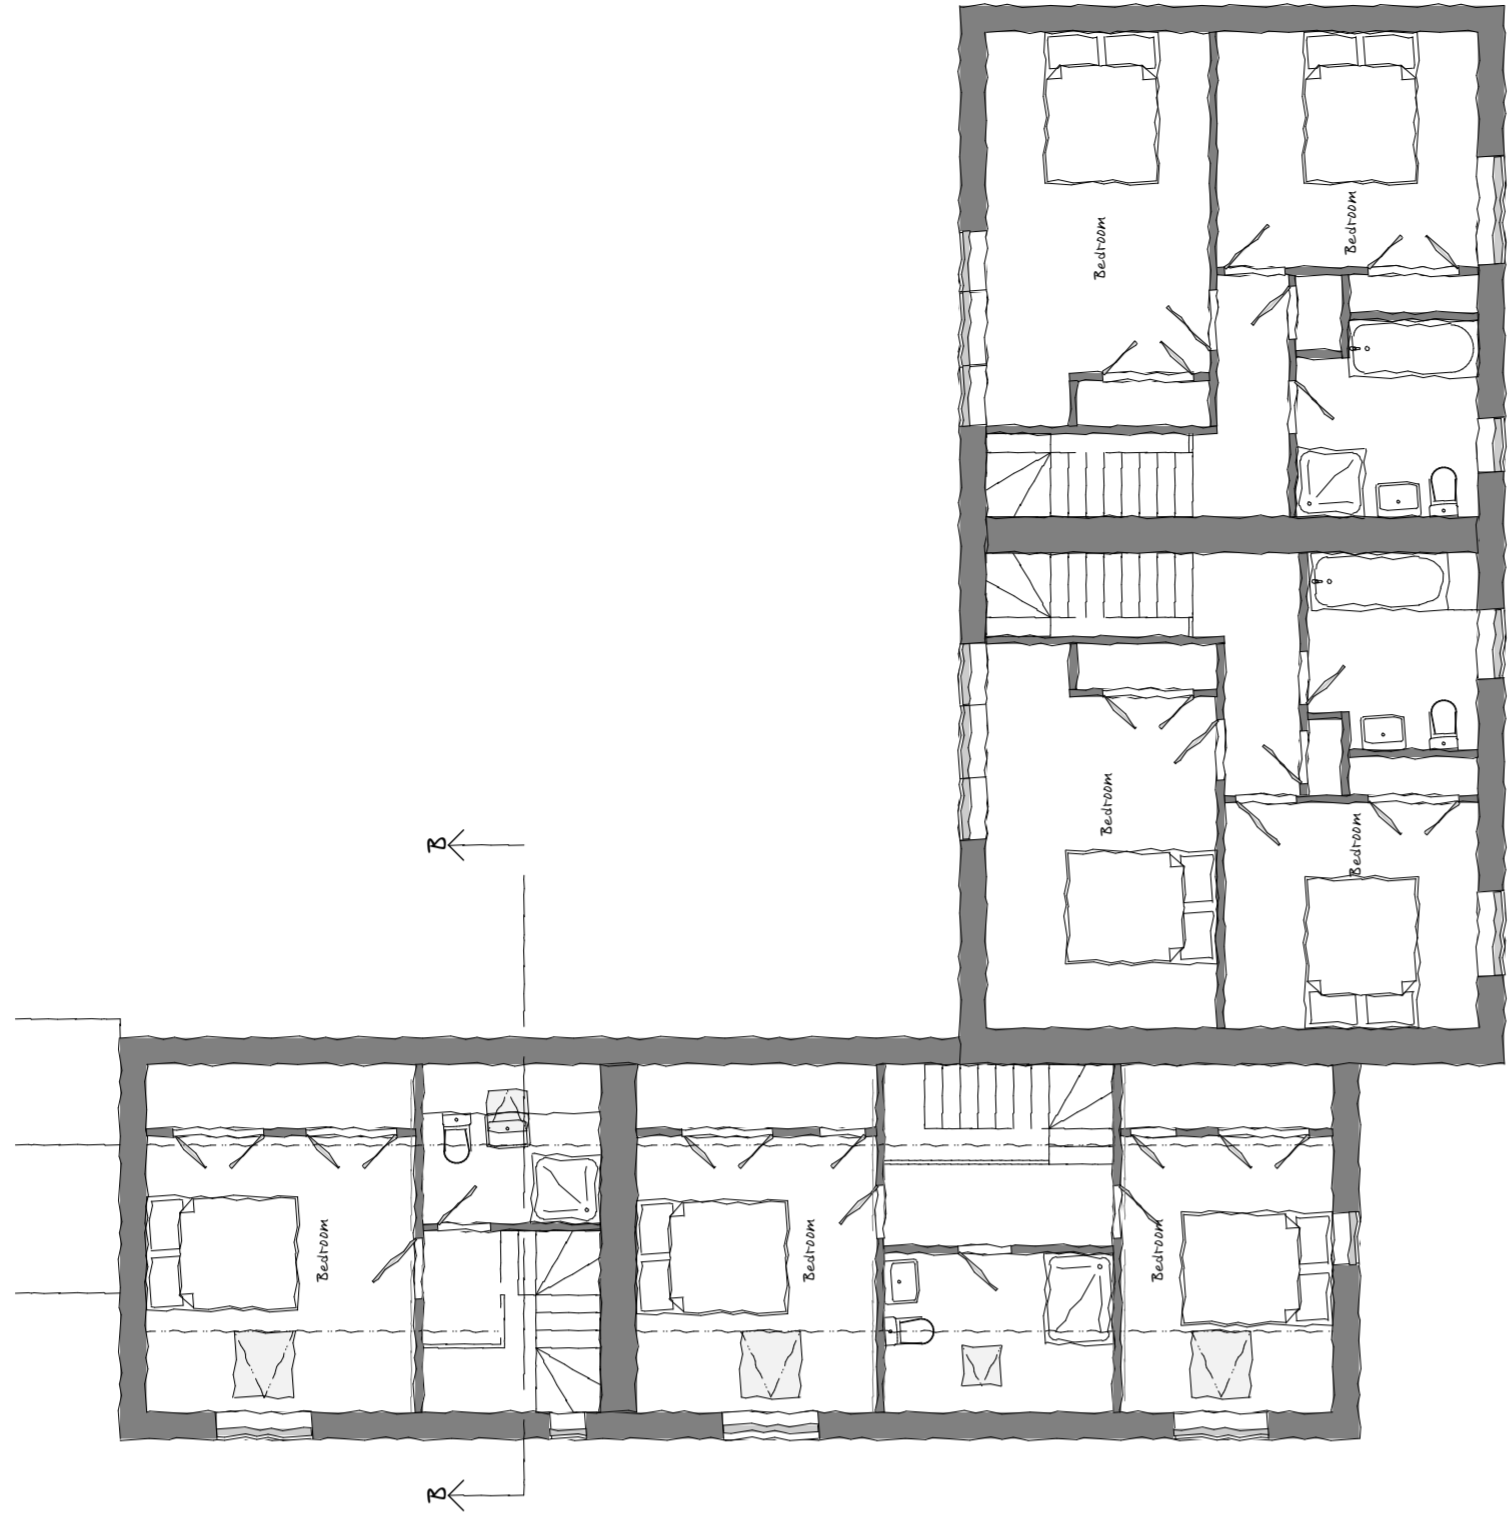

First Floor Plan

1:100



Date Wednesday, 22  
January 2020

Scale 1:100 @A2  
Dwg no. BHF19\_04PR.09  
Drawn By: JL

Detail: Bury Hill Farm  
Ground Floor Plan, First Floor Plan

Development at:  
Bury Hill Farm, Sam Whites Hill

