




West Elevation 1:100

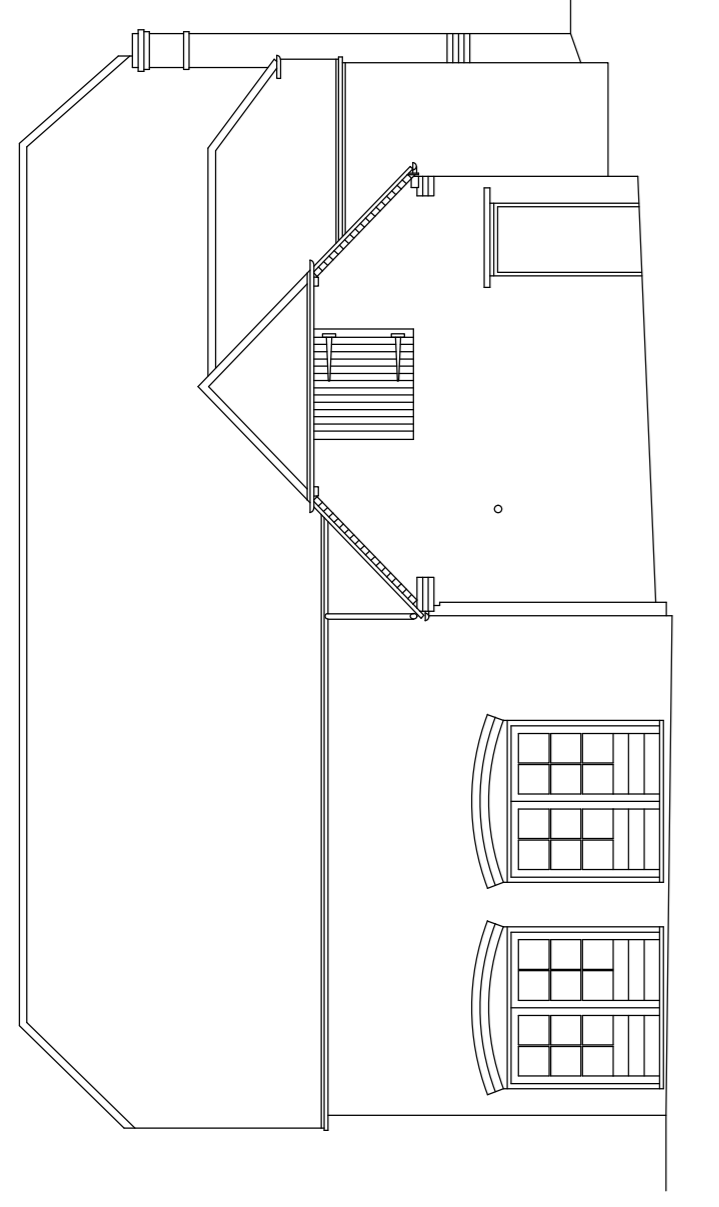


South Elevation 1:100

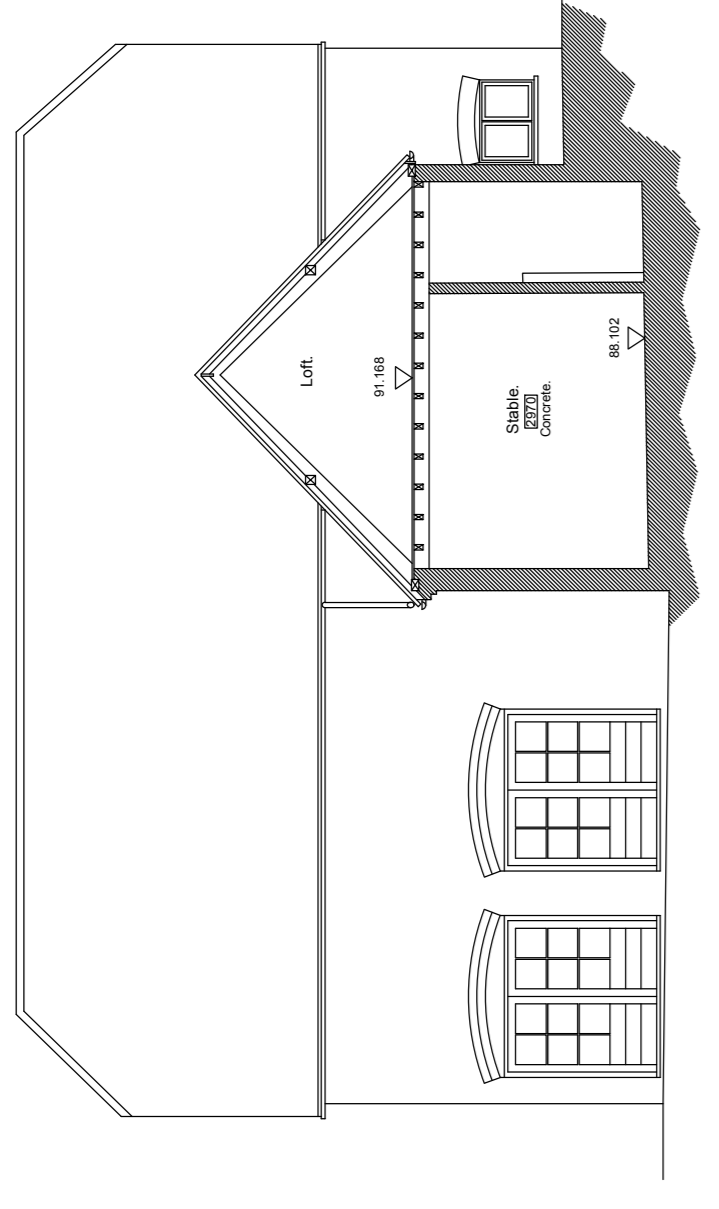


East Elevation 1:100

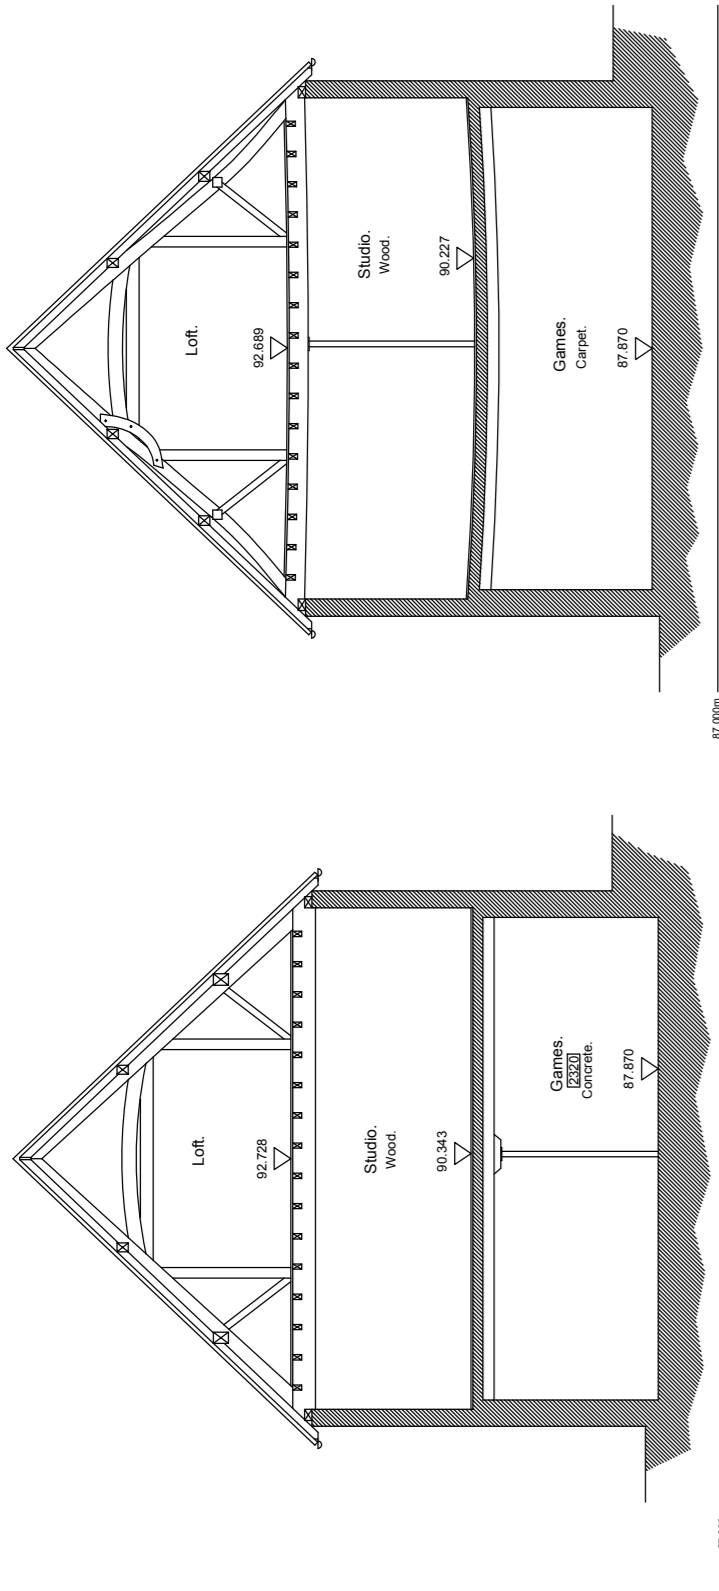


North Elevation 1:100

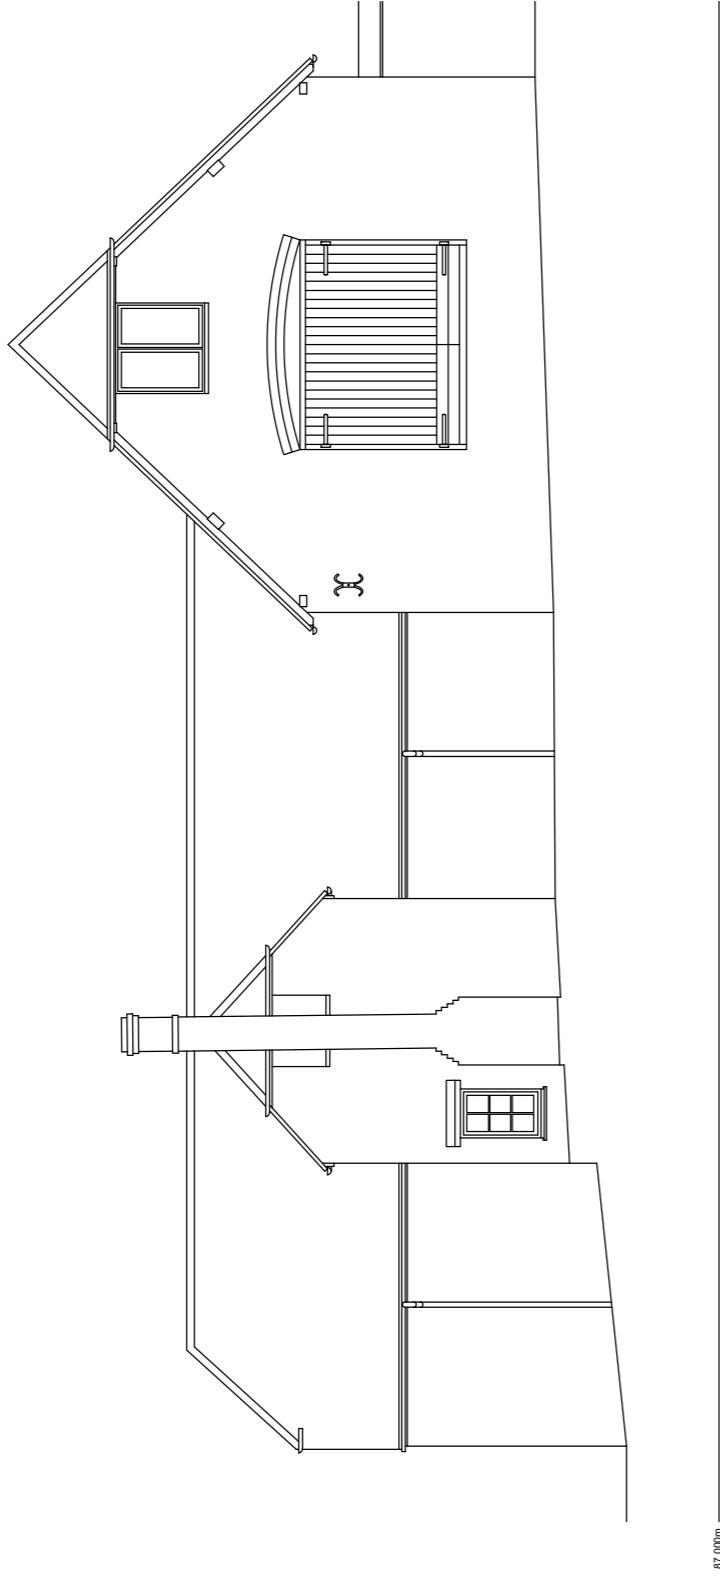


Section A - A 1:100

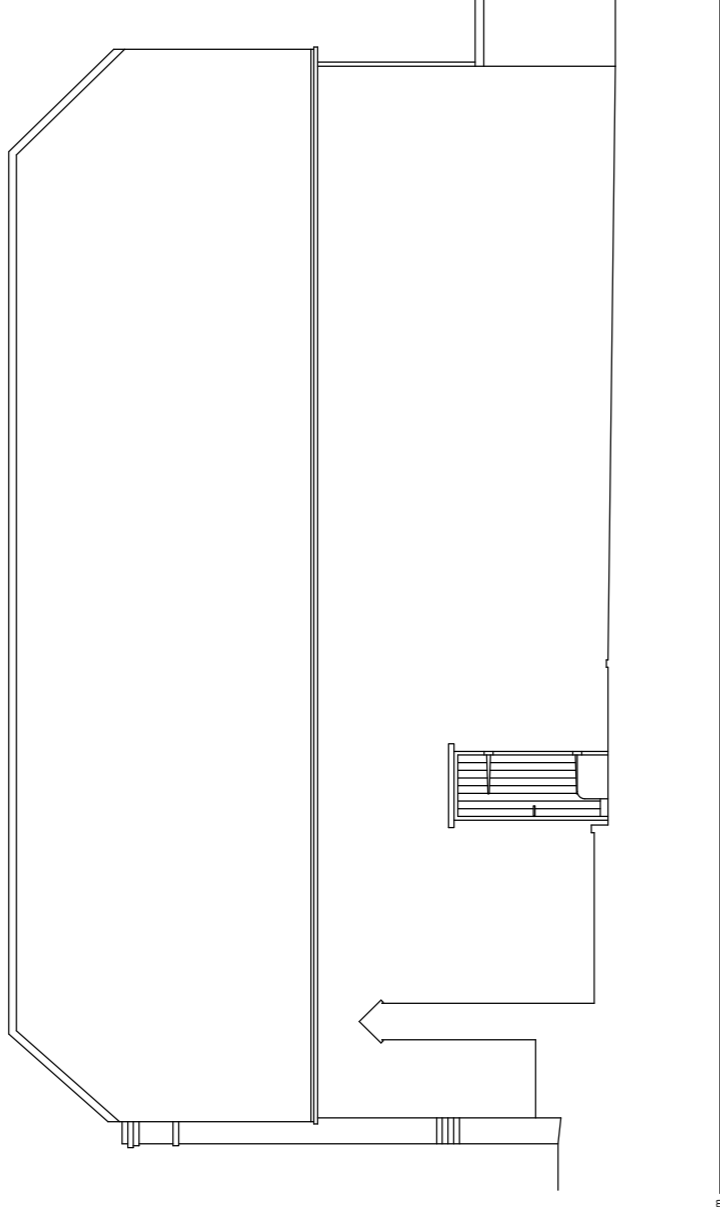


Section B - B 1:100

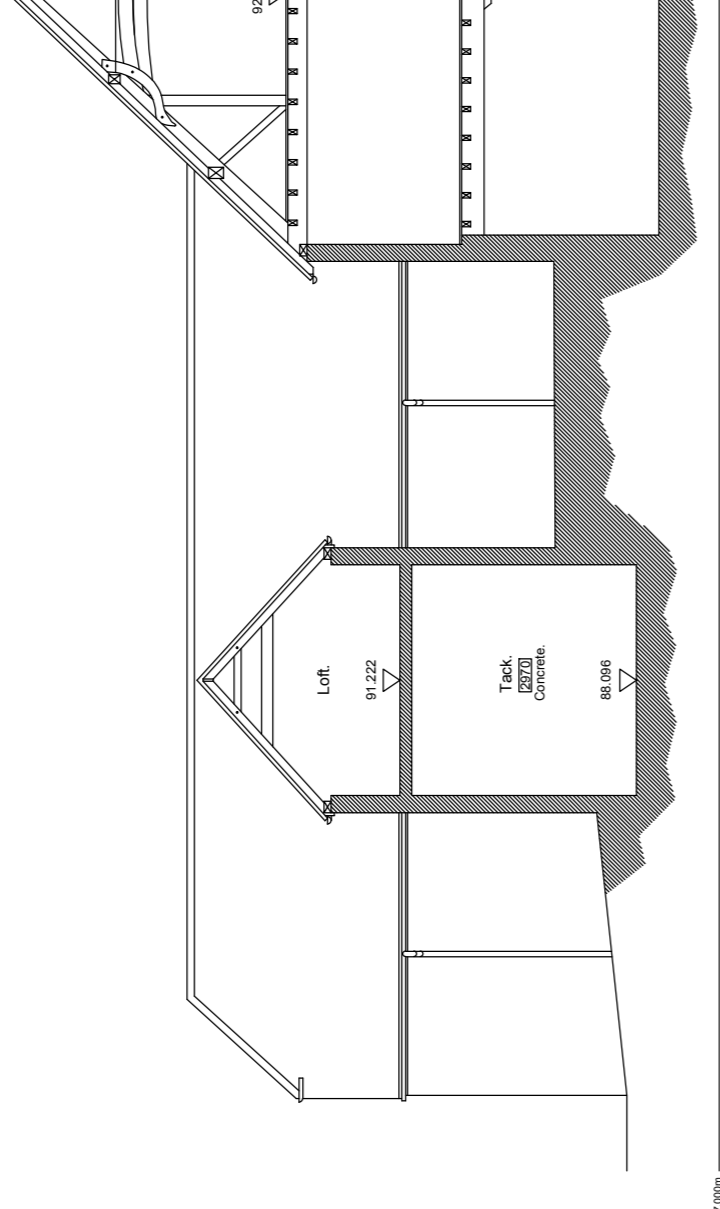


Section C - C 1:100

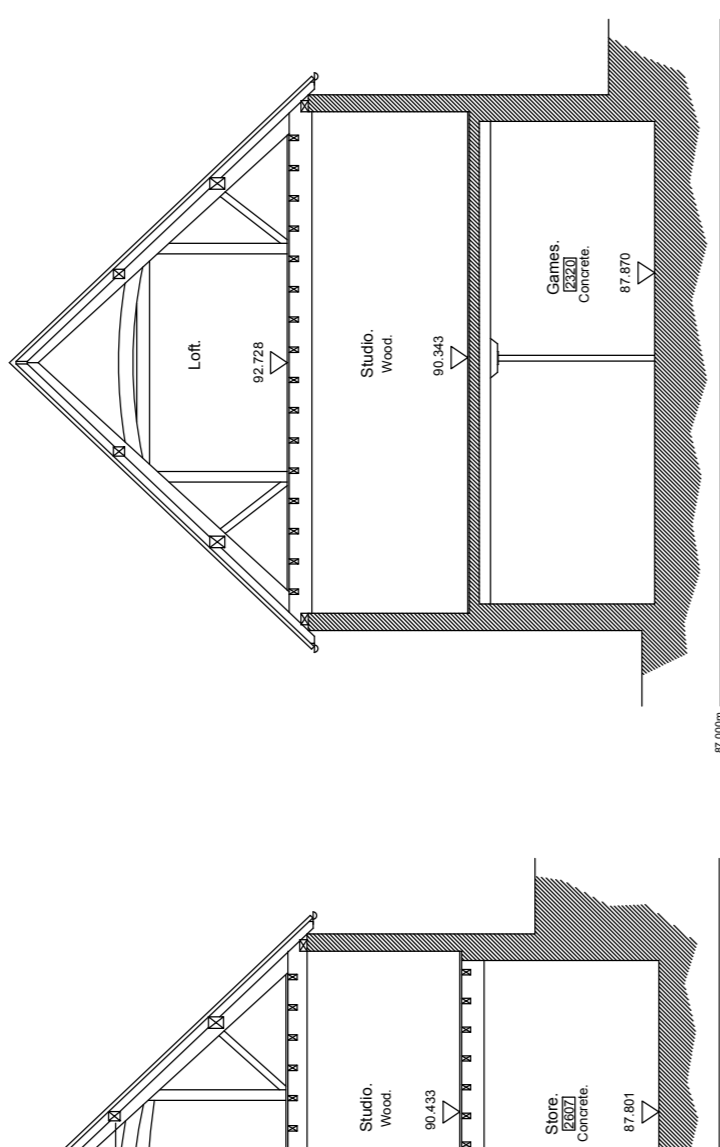


Section D - D 1:100

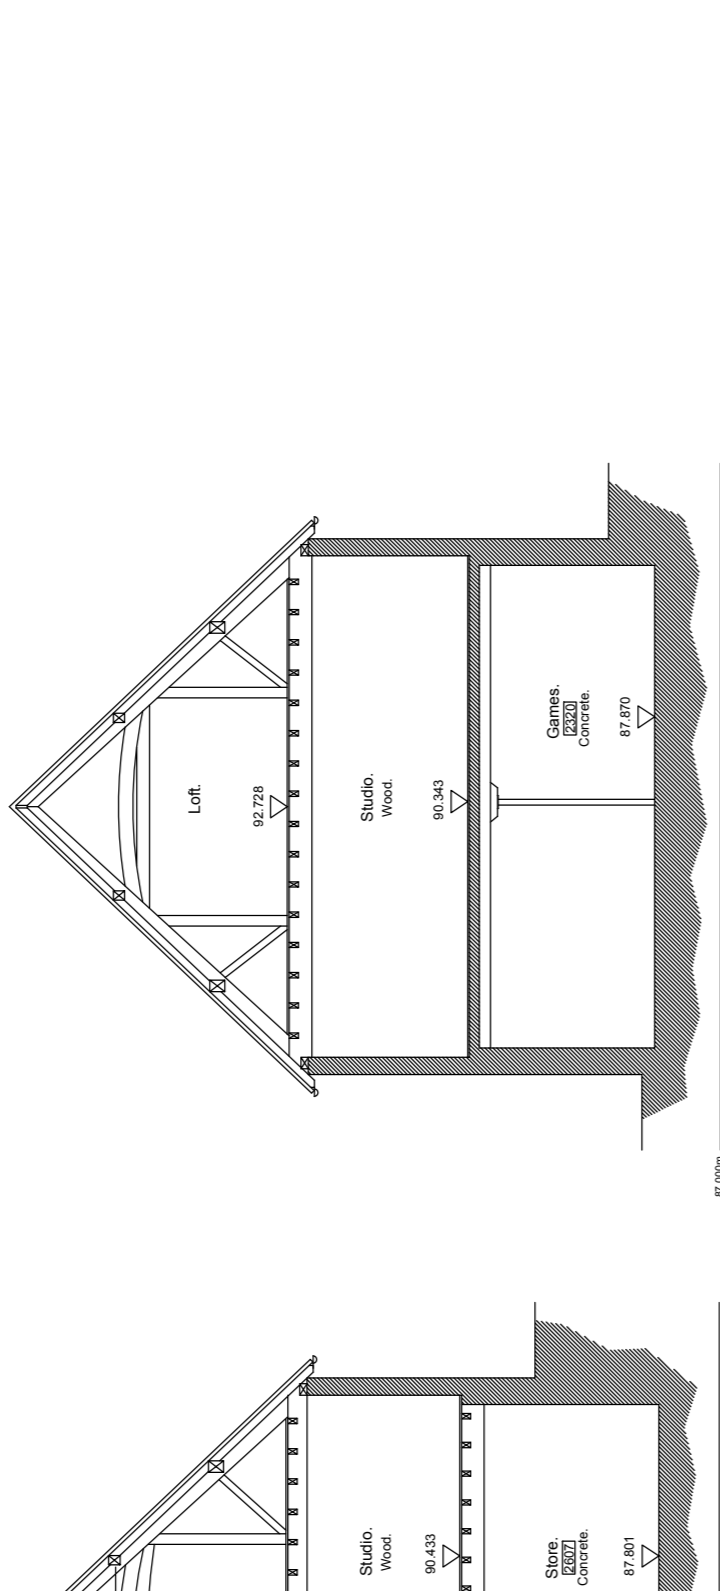


Section E - E 1:100

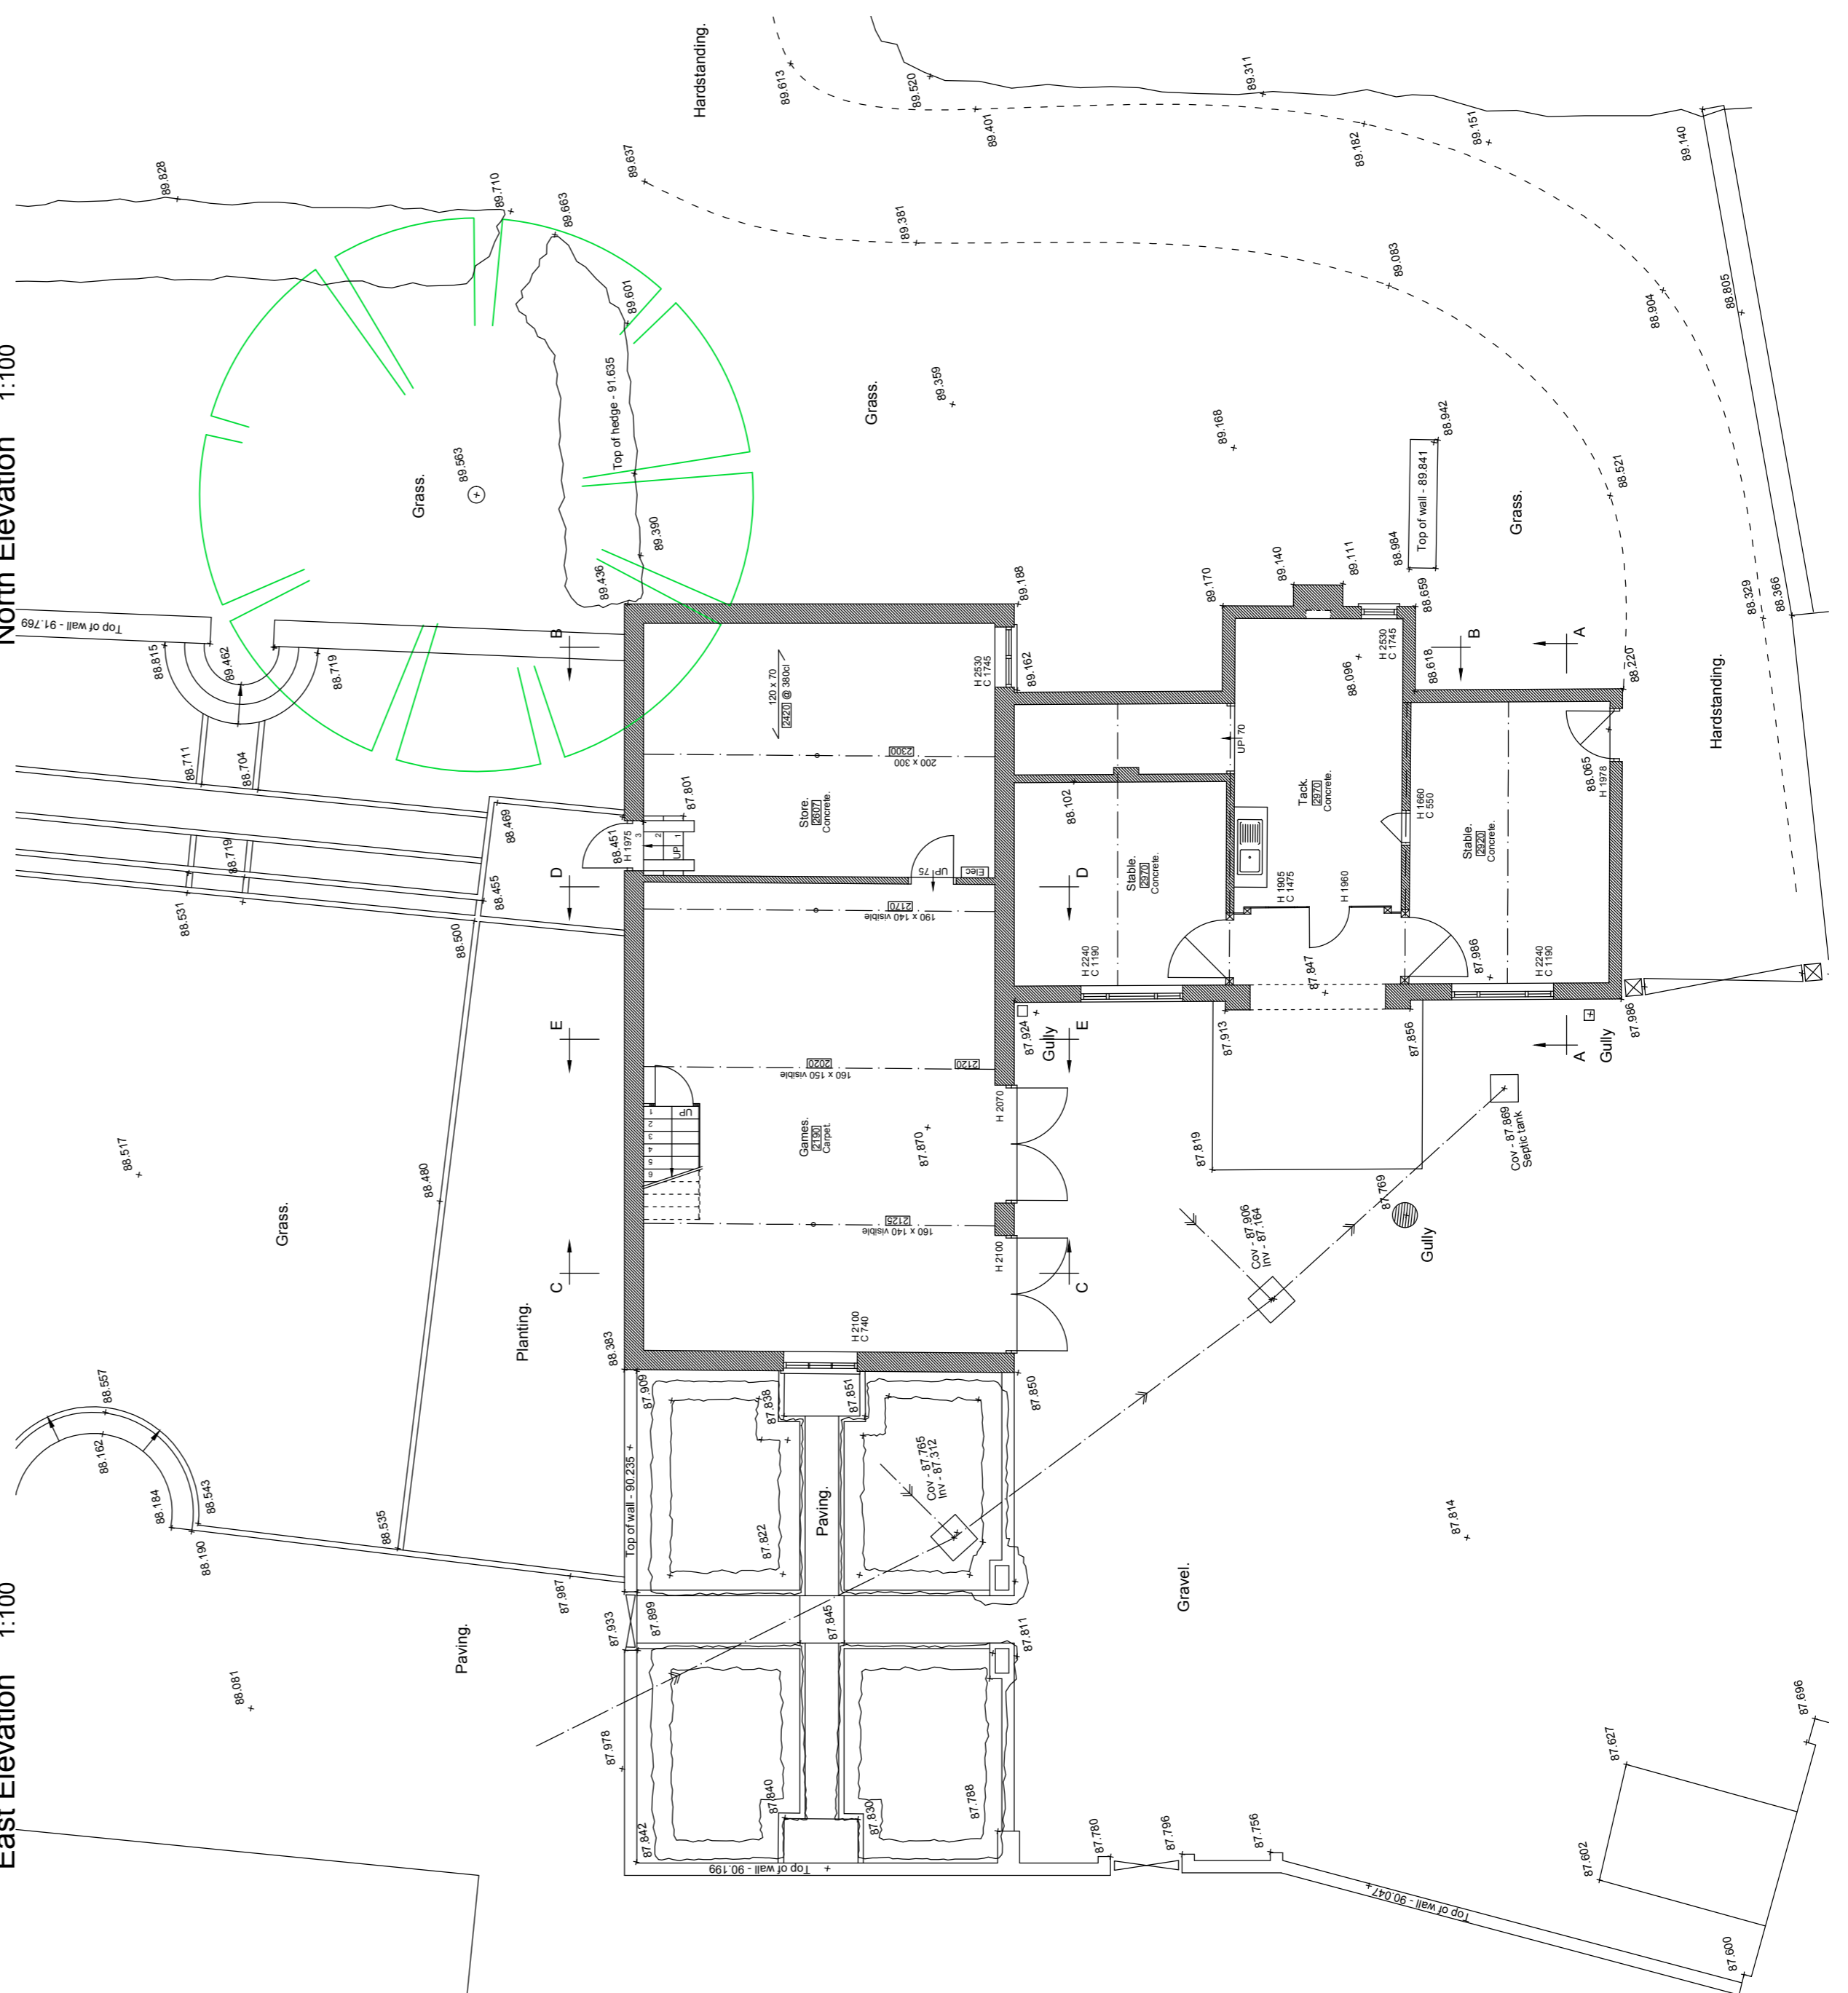

First Floor Plan 1:100

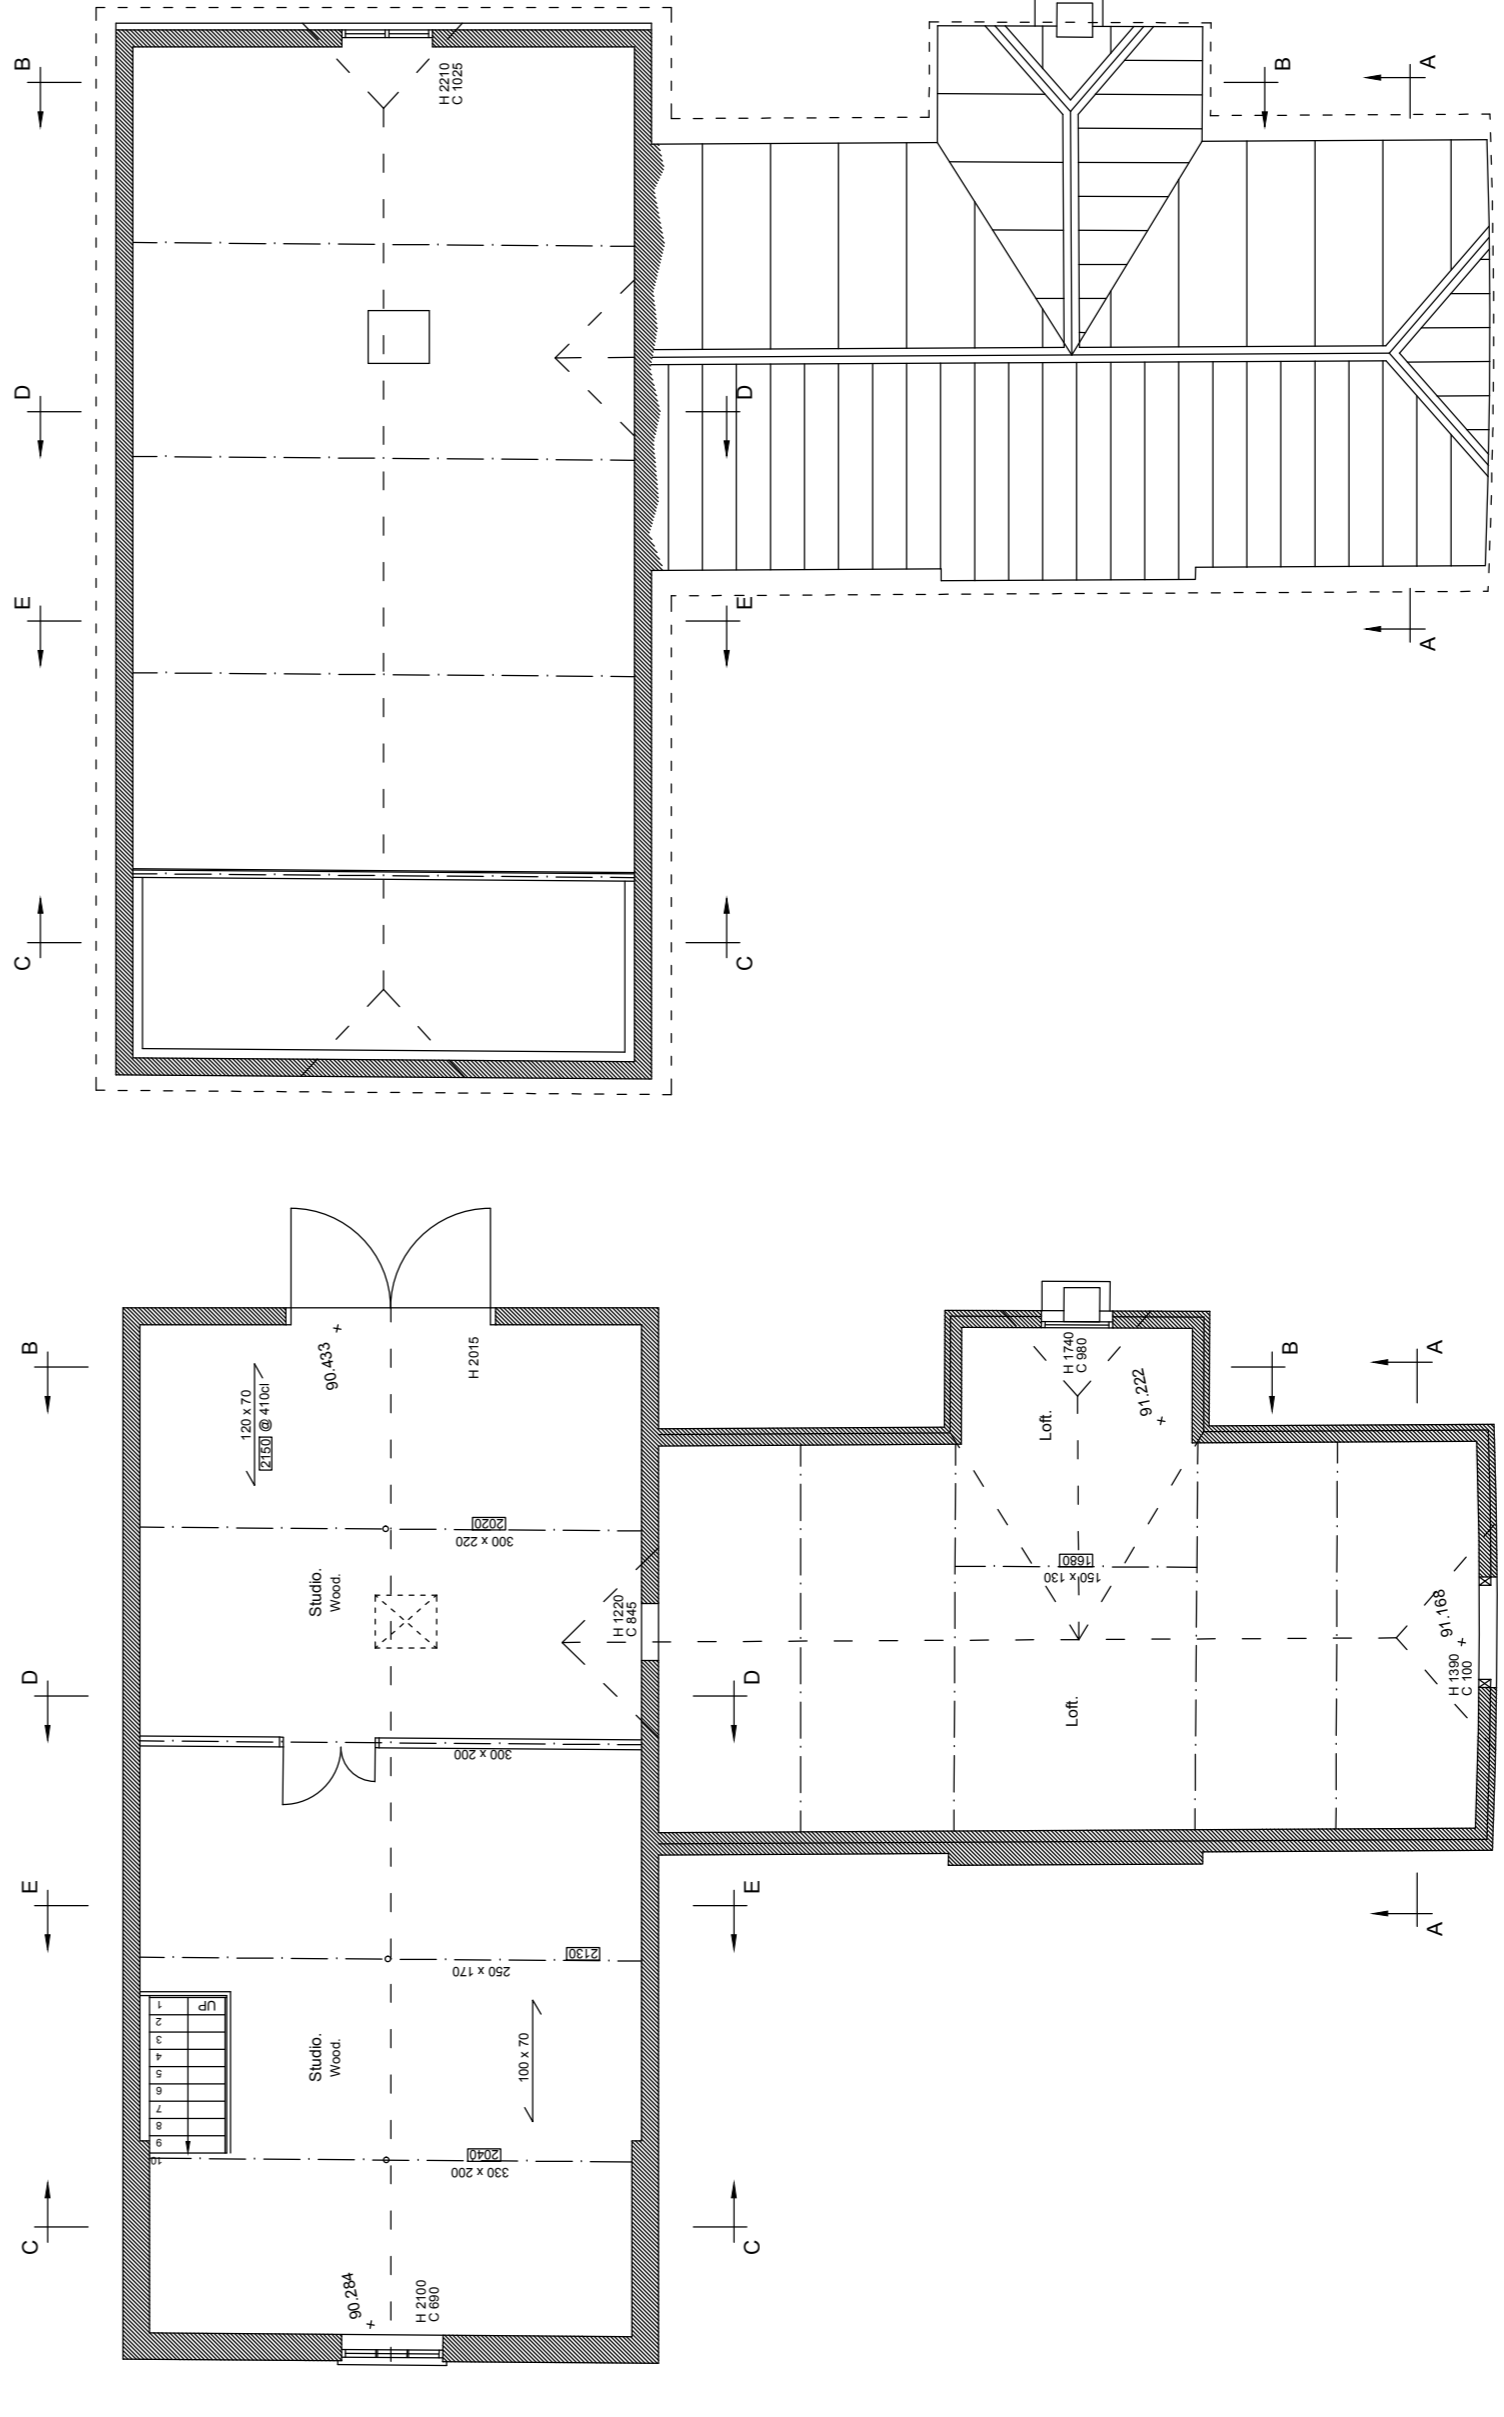

Second Floor Plan 1:100

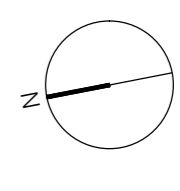

PROJECT: Applethorpe House, Applethorpe, Andover, Wiltshire, SP11 9BT.  
 DRAWING: Existing Site Survey Plans, Elevations and Sections.  
 THIS DRAWING AND ALL ASSOCIATED INFORMATION IS PROTECTED BY COPYRIGHT

JOB No: 1843  
 DATE: 10.11.2018  
 DRAWING No: 01  
 SCALE: A1 @ 1:100

**R&S CONSULTANTS LTD**  
 SURVEYS AND ARCHITECTURAL TECHNOLOGISTS  
 R&S CONSULTANTS LTD, THE OLD COACH HOUSE, BARTON HILL, SHAFESBURY, DORSET, SP7 8DQ  
 RICHARD - 01867763036