



South East Elevation

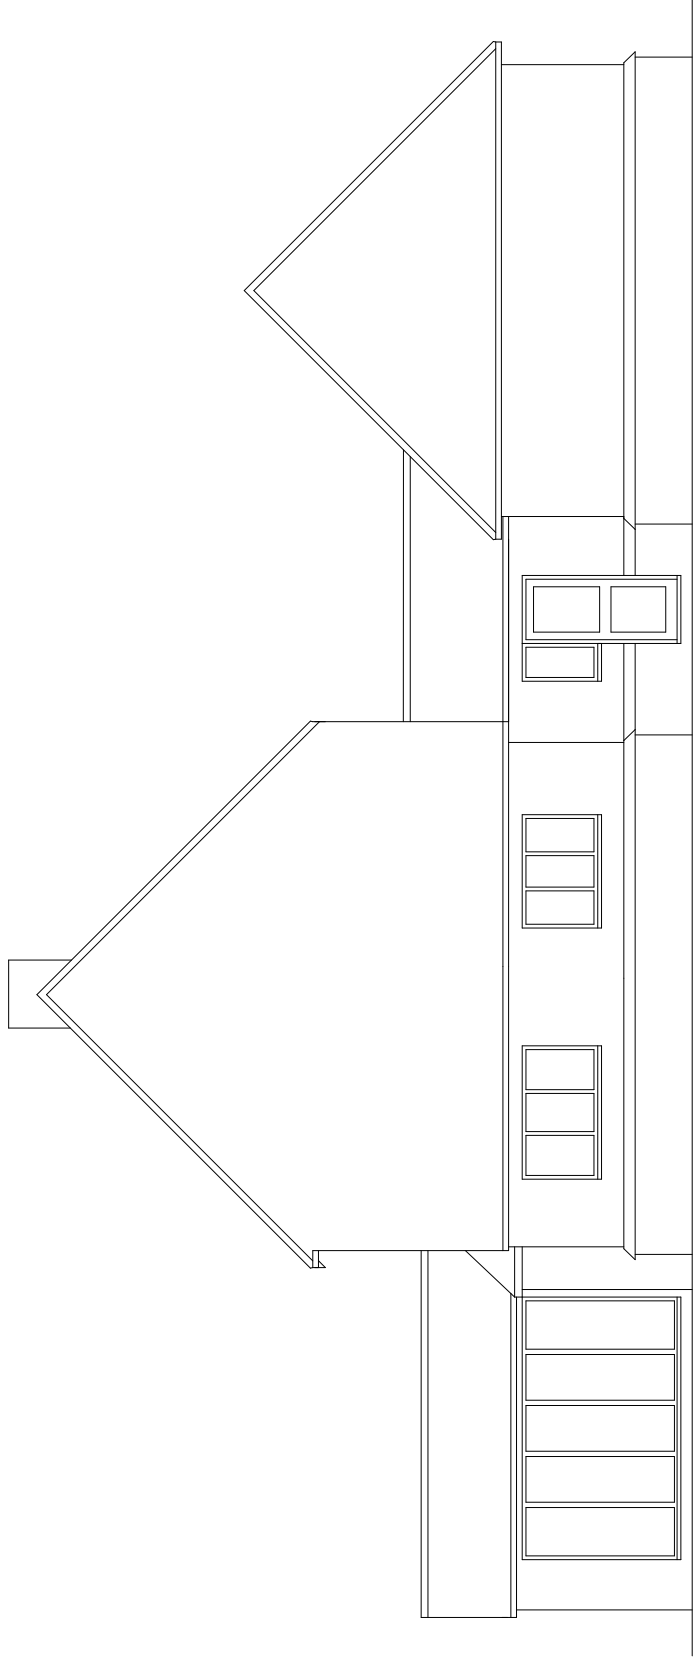


South West Elevation


EXISTING ELEVATIONS

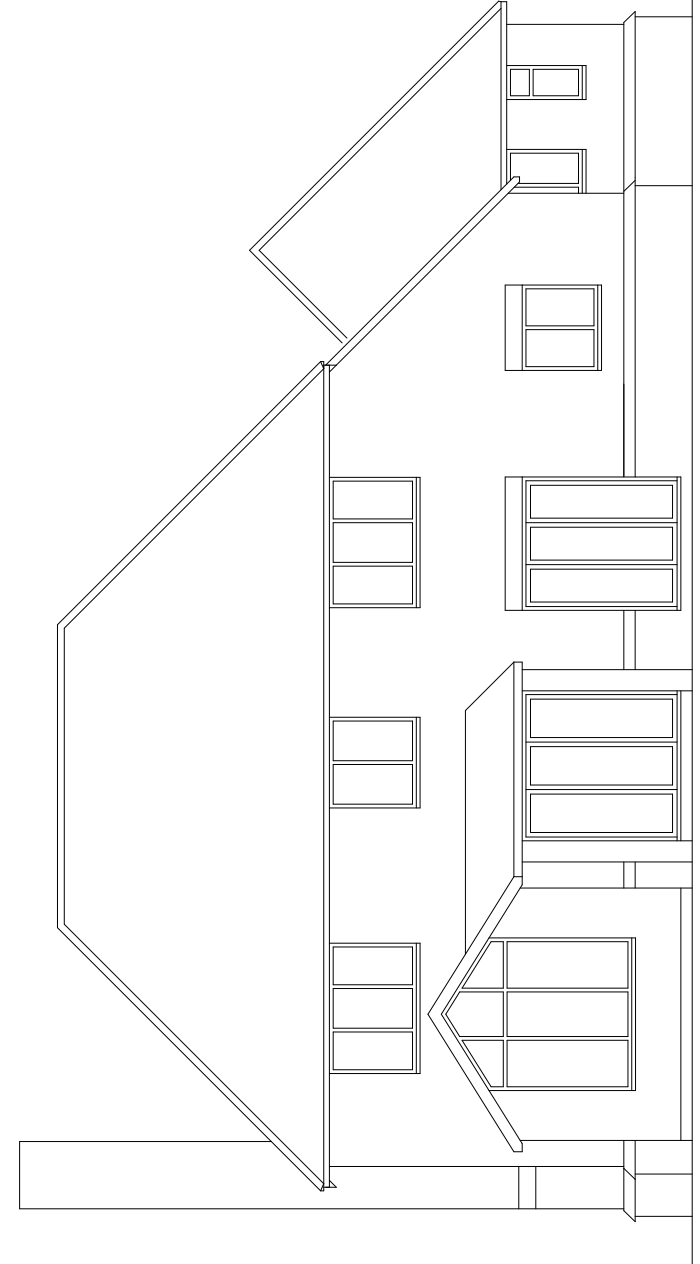

North West Elevation

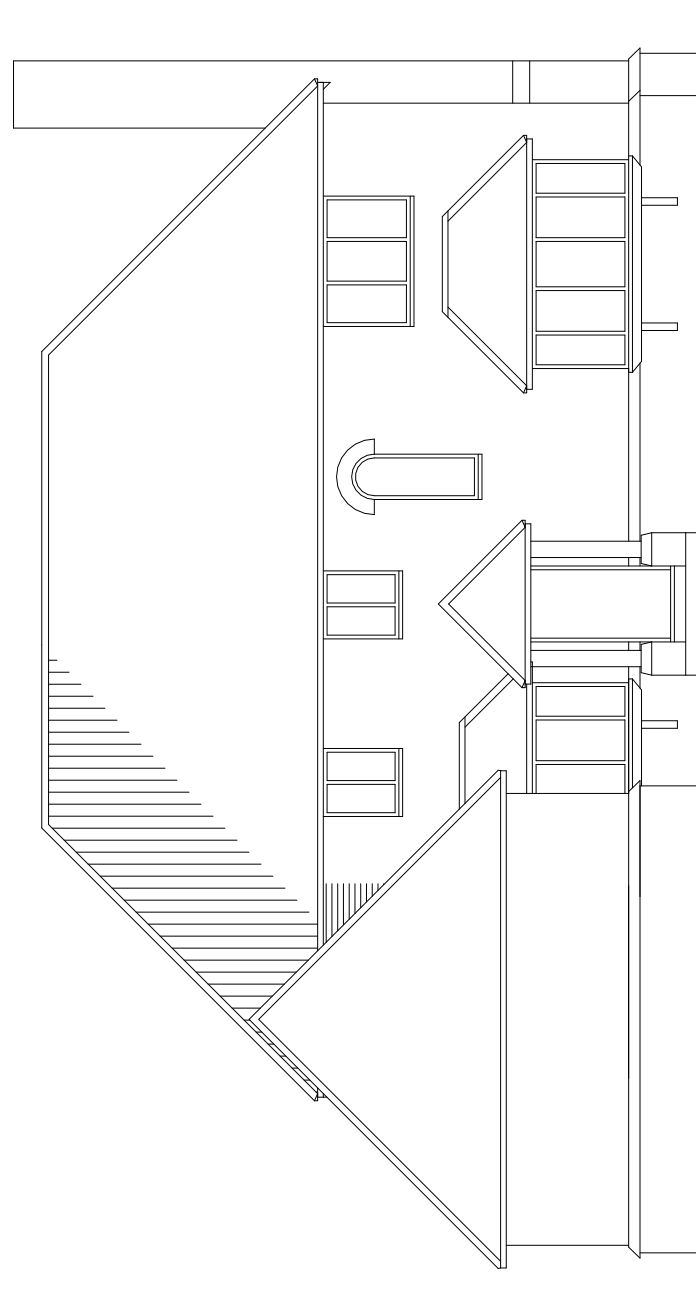


South East Elevation

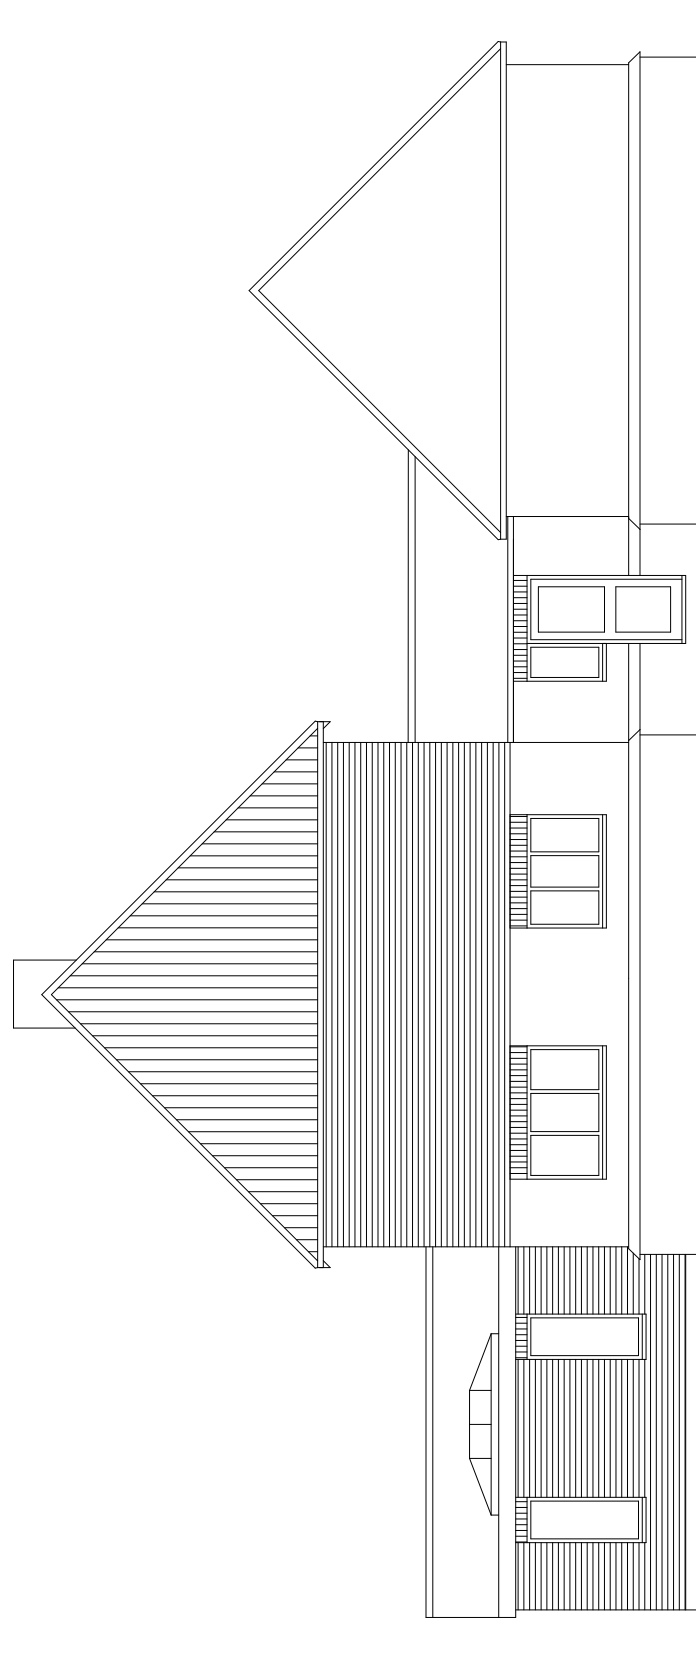


South West Elevation


PROPOSED ELEVATIONS

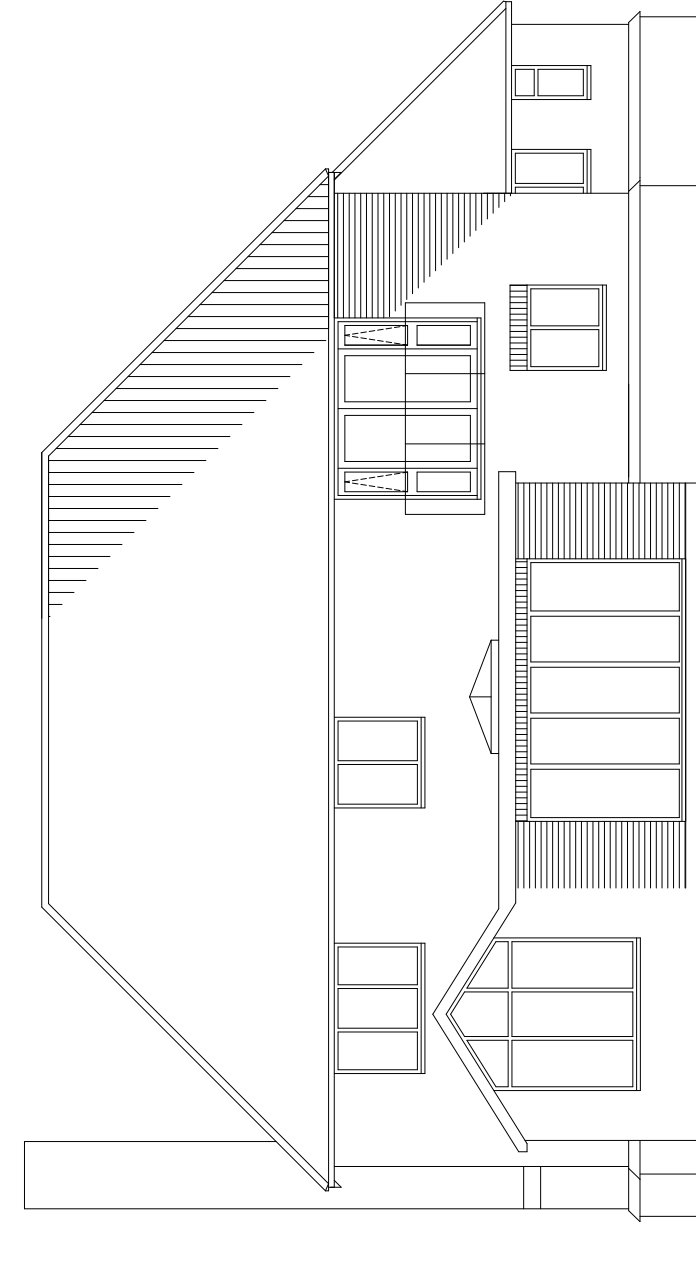

North West Elevation

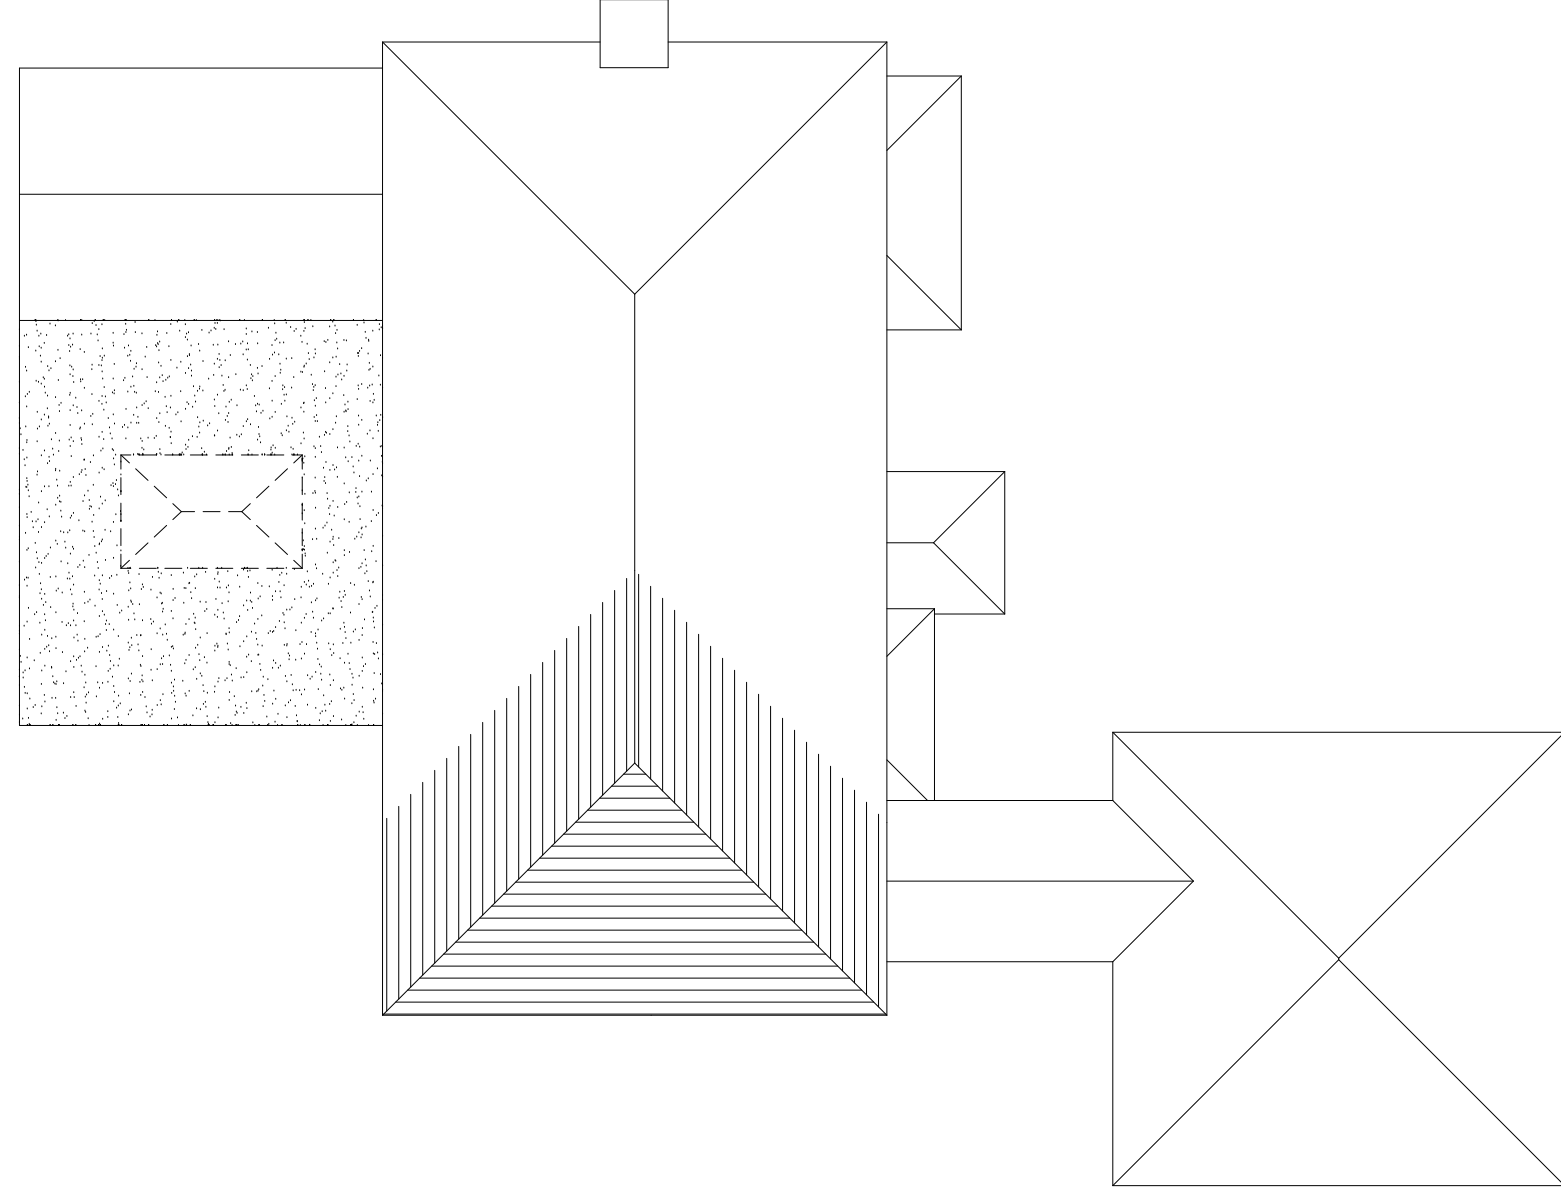

Roof Plan

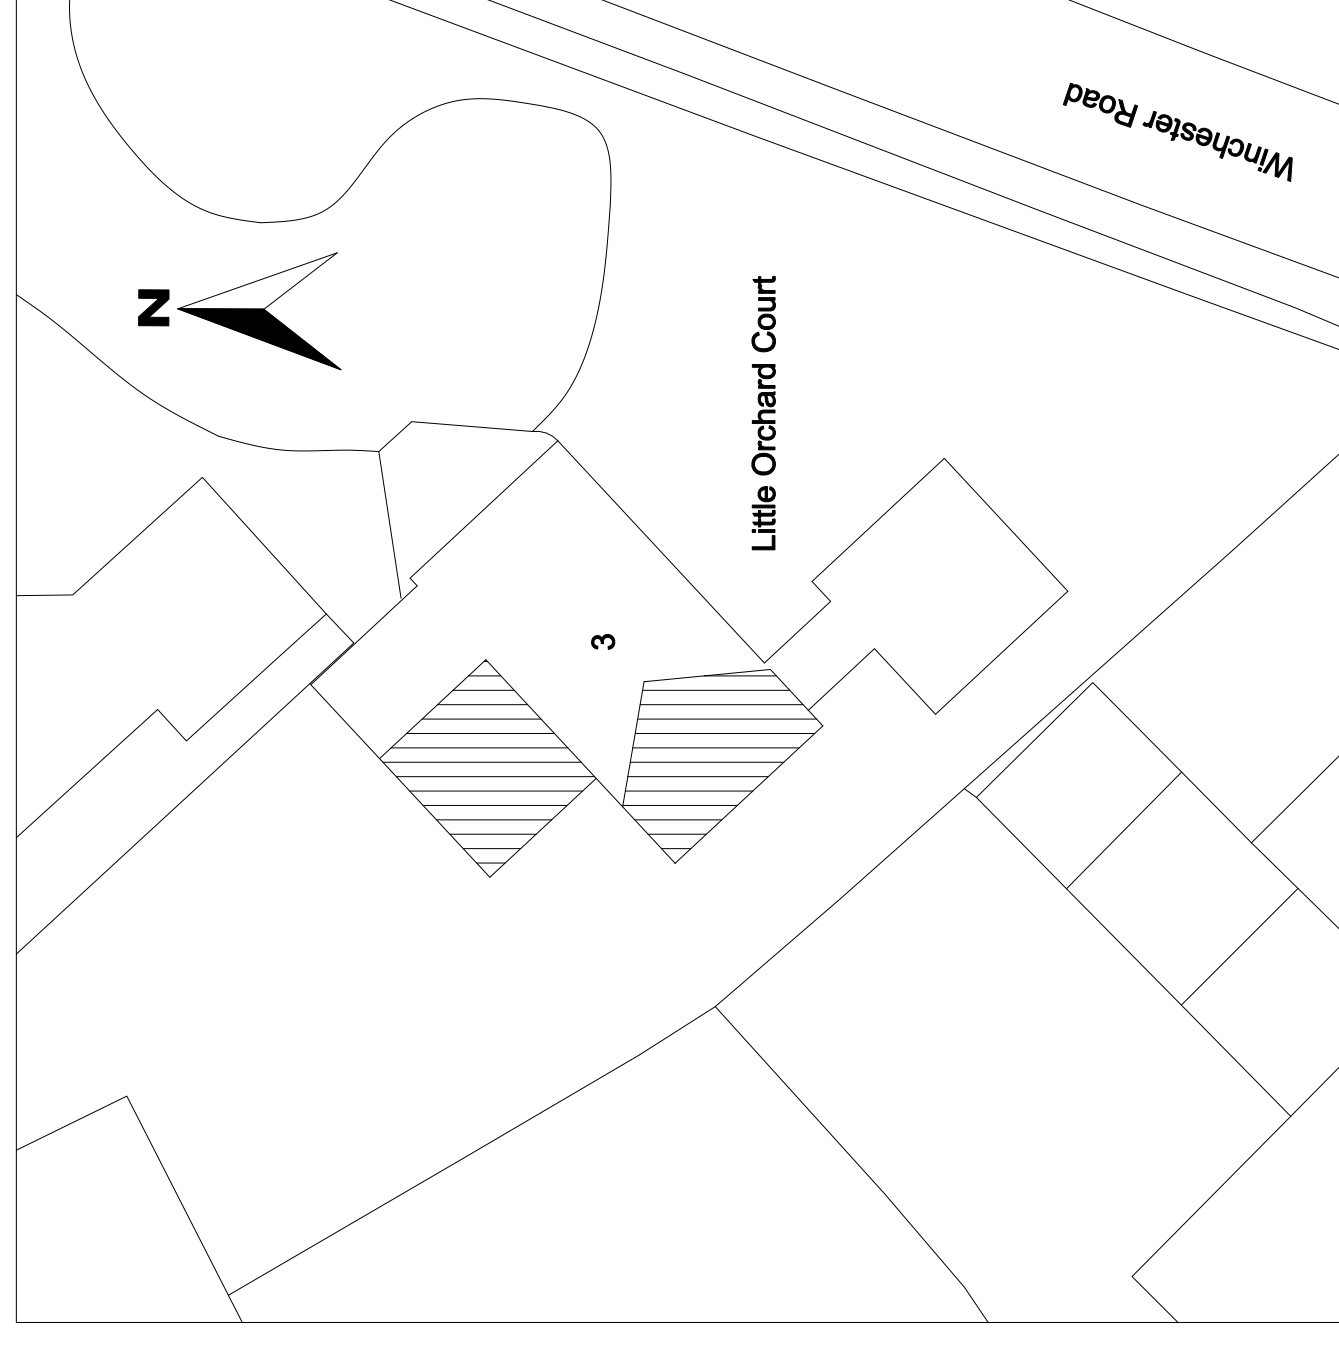

SITE LAYOUT PLAN
Scale 1:250



Leslie Timmons BSc (Hons) MRICS
Chartered Building Surveyor

Office 3, Pelican House, New Street
Andover SP10 1DR
01264 369824

Client
Mr & Mrs Lewis
3 Little Orchard Court
Winchester Road
Andover SP10 2NY

Project
First floor side extension to enlarge master bedroom & single storey rear extension

Drawing title
Householder planning application

Scale	Drawn	Date
1:100, 1:250	LJT	April 2020

Drawing No.	Revision
2938-04	

This drawing is the copyright of Leslie Timmons and must not be reproduced or used in any way without the written permission of the author. All dimensions and site dimensions must be checked before work is commenced.