



HouseType	<b>2B3P</b>	Variation	<b>B</b>	HouseType	<b>2B3P</b>	Variation	<b>C</b>
Bedrooms	<b>2</b>	Persons	<b>3</b>	Bedrooms	<b>2</b>	Persons	<b>3</b>
Sq.ft finish		Sq.m finish		Sq.ft finish		Sq.m finish	
Sq.ft structural		Sq.m structural		Sq.ft structural		Sq.m structural	
HouseType	<b>1B2P</b>	Variation	<b>B</b>	HouseType	<b>1B2P</b>	Variation	<b>A</b>
Bedrooms	<b>1</b>	Persons	<b>2</b>	Bedrooms	<b>1</b>	Persons	<b>2</b>
Sq.ft finish		Sq.m finish		Sq.ft finish		Sq.m finish	
Sq.ft structural		Sq.m structural		Sq.ft structural		Sq.m structural	

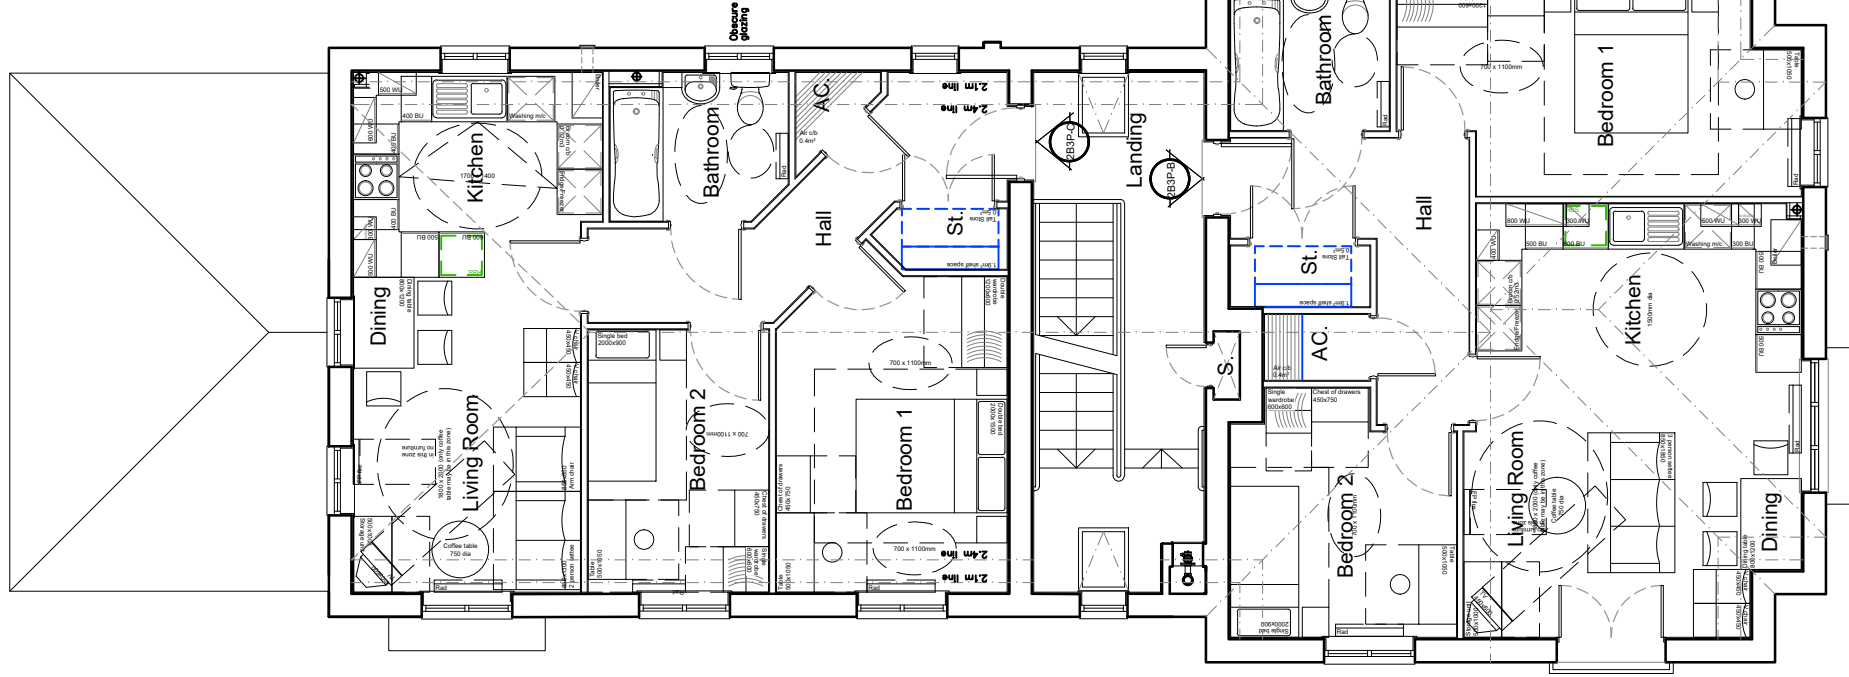

Second Floor Plan

 

Rev	Amendments	Drm	Chk	App	Date
<p><b>Bloor Homes Southern</b>  River View House, First Avenue, Newbury  Business Park, London Road, Newbury,  Berkshire, RG14 2PS  Telephone: 01635 31555  Web: www.BloorHomes.com</p>					
<p>Job Title  <b>Fen Meadow Nursing</b></p>					
<p>Drawing Title  <b>Block A, 9-20  Floor Plans Sheet 3 of 3</b></p>					
Scale	<b>1:100@A3</b>	Date	<b>Nov 19</b>		
Drawn	<b>AK</b>	Checked	<b>CH</b>		
Job No	<b>SO087</b>	Drawing No	<b>PD/003</b>		
Rev	-				