
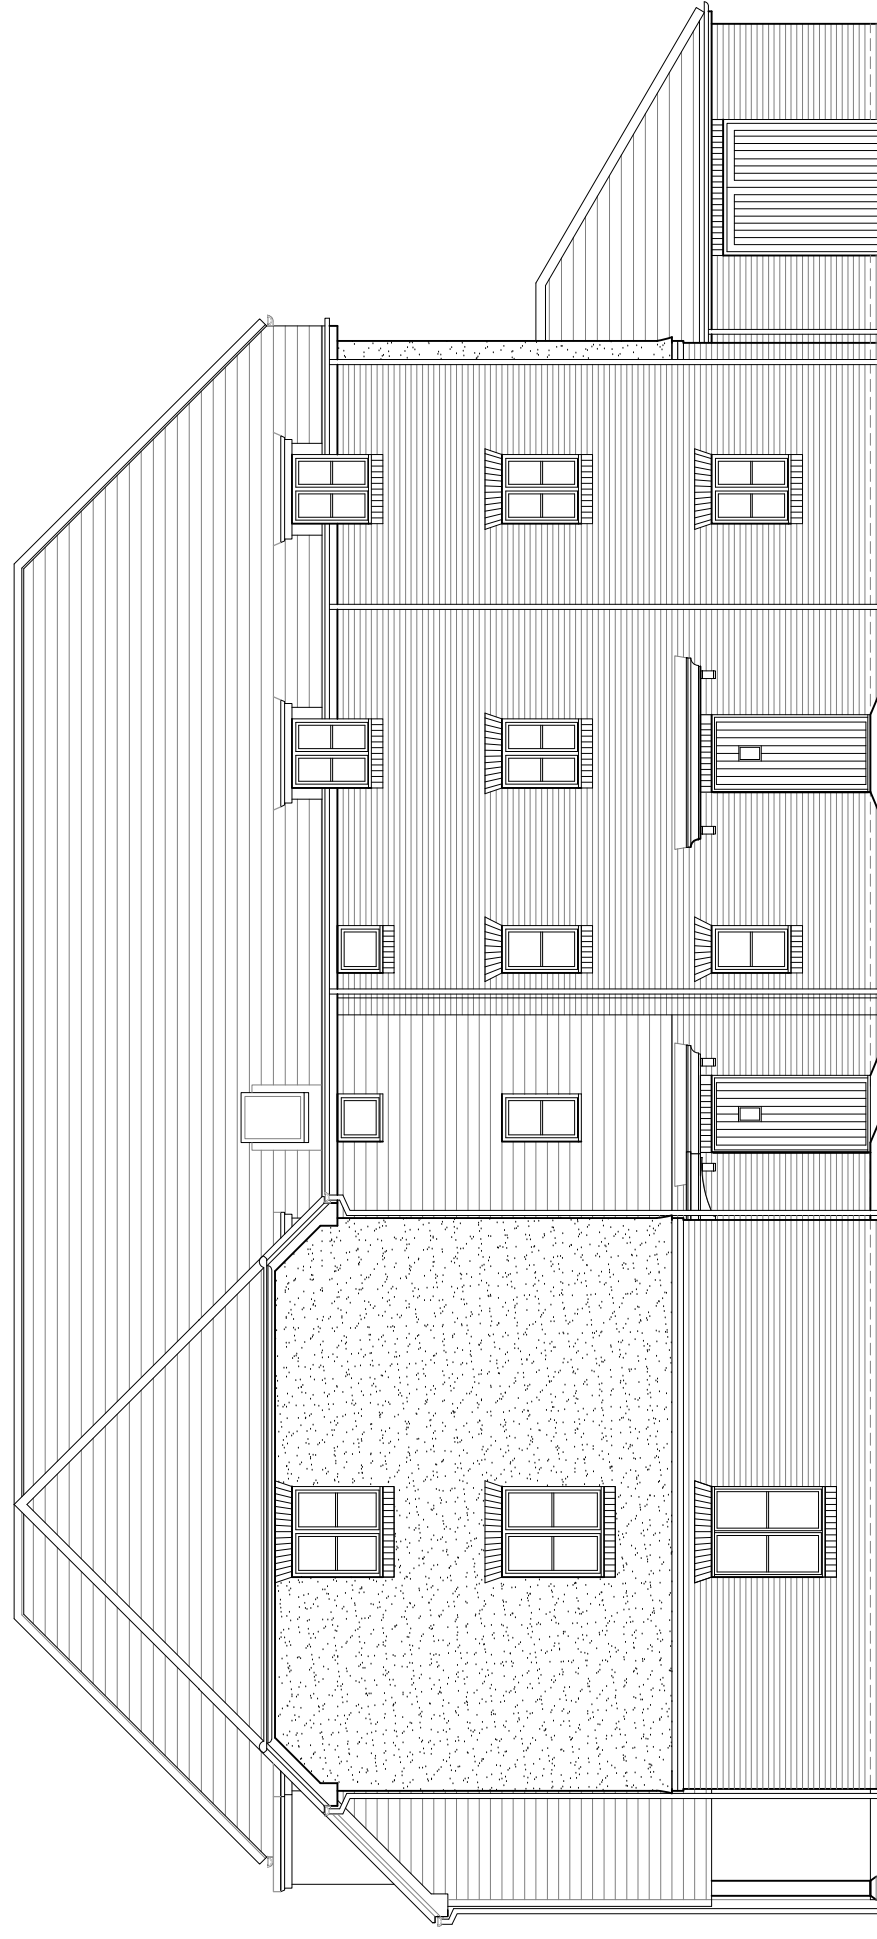


Entrance Front Elevation

 

Entrance Side Elevation

Rev	Amendments	Drm	Chk	App	Date
<p>Bloor Homes Southern River View House, First Avenue, Newbury Business Park, London Road, Newbury, Berkshire, RG14 2PS Telephone: 01635 31555 Web: www.BloorHomes.com</p>					
<p>Job Title Fen Meadow Nursling</p>					
<p>Drawing Title Block A, 9-20 Elevations Sheet 1 of 2</p>					
Scale	1:100@A3	Date	Nov 19		
Drawn	AK	Checked	CH		
Job No	SO087	Drawing No	PD/004		Rev
					-