


Plot 2 - Ground Floor Plan as Proposed
1:100



Plot 2 - First Floor Plan as Proposed
1:100

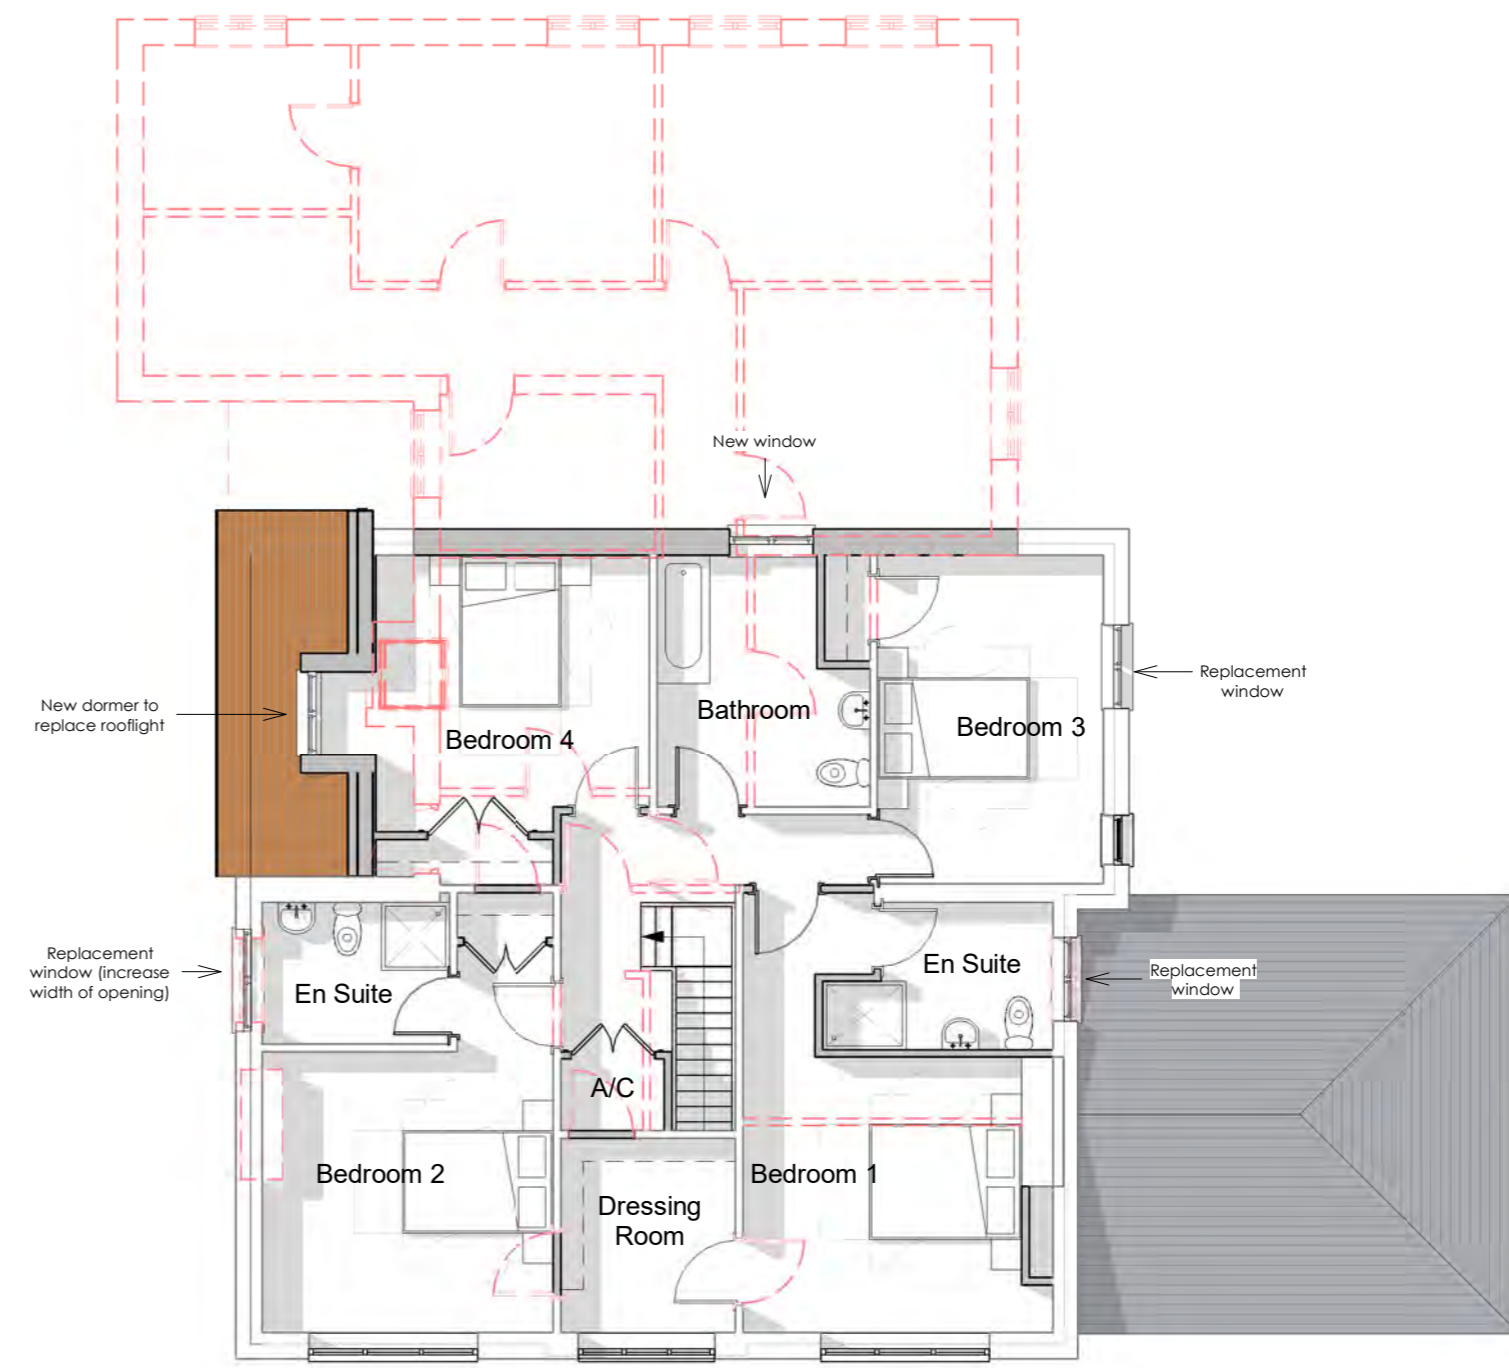

Plot 2 - South East Elevation as Proposed
1:100



Plot 2 - Kents Oak - South West Elevation as Proposed
1:100



Plot 2 - Kents Oak - North East Elevation as Proposed
1:100




Plot 2 - Kents Oak - North West Elevation as Proposed
1:100



AERIAL VIEW FROM NORTH



PLOT 2 - VIEW FROM LOCKERLEY ROAD

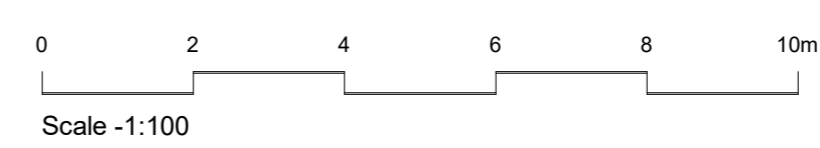

crafted
architects

Rev	Description	Date

project Kents Oak Romsey Road Awbridge SO51 0HH	date June 2019
client A.C. English Developments Ltd.	scale 1:100 @ A2
drawing Plot 2 - Conversion Plans as Proposed	job no 1858
revision	dwg no D-211

This drawing is copyright of Crafted Architects Ltd.