




Rev	Date	Description	Rev By

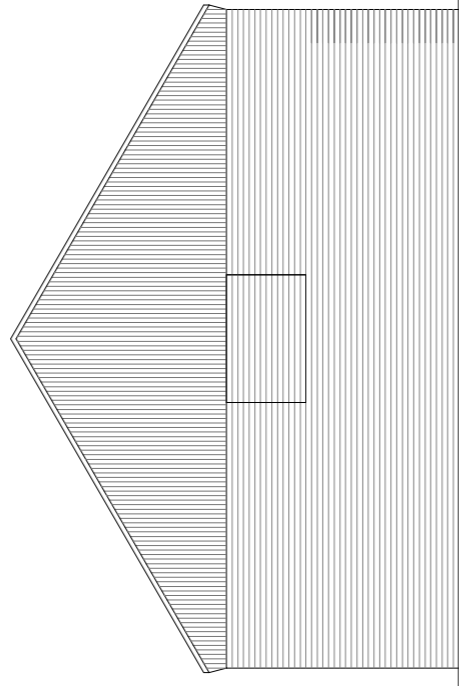


South Elevation

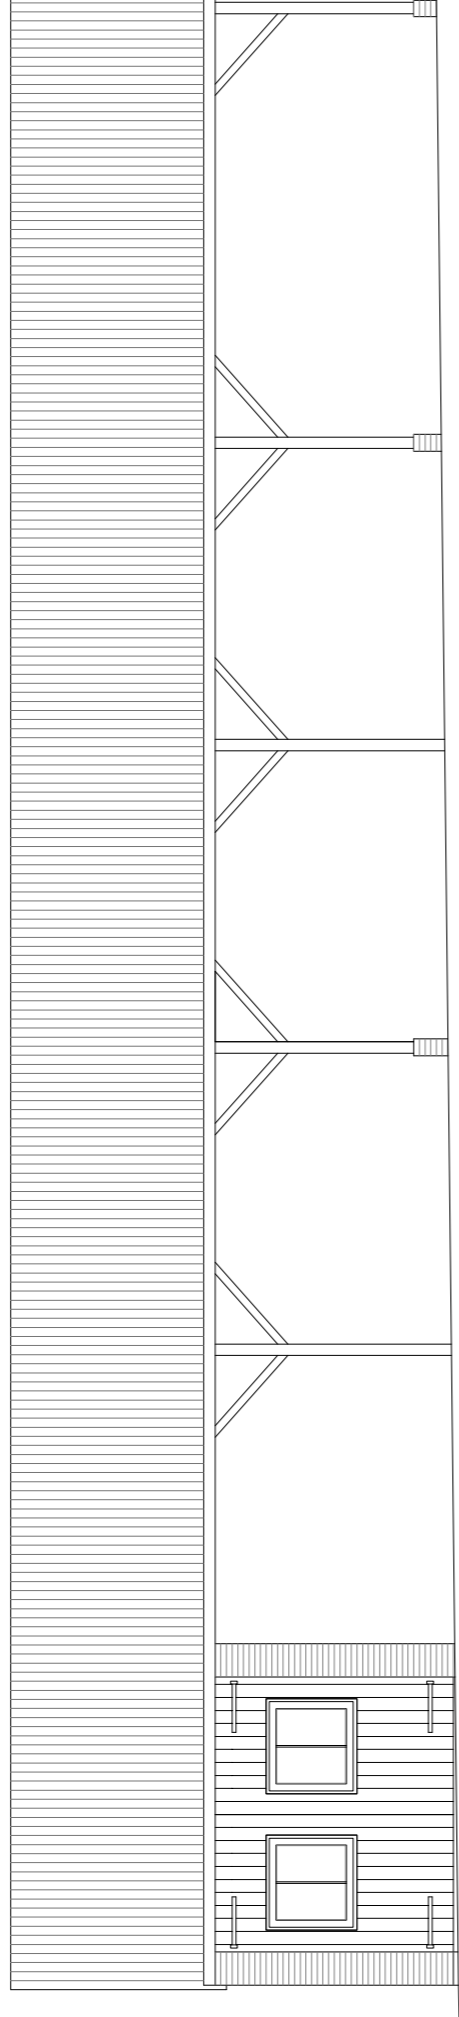


East Elevation

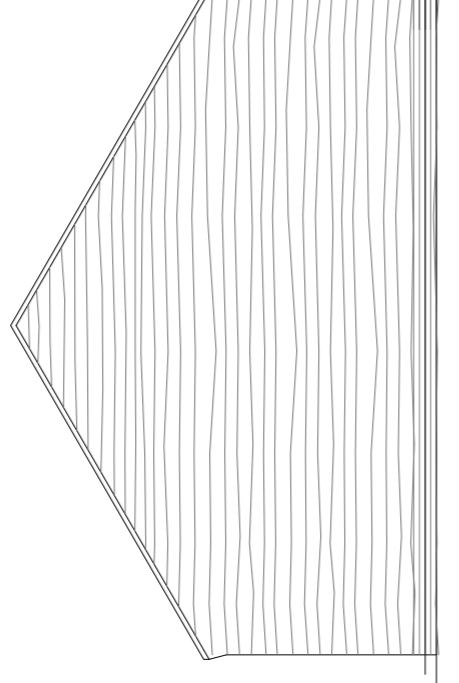


North Elevation

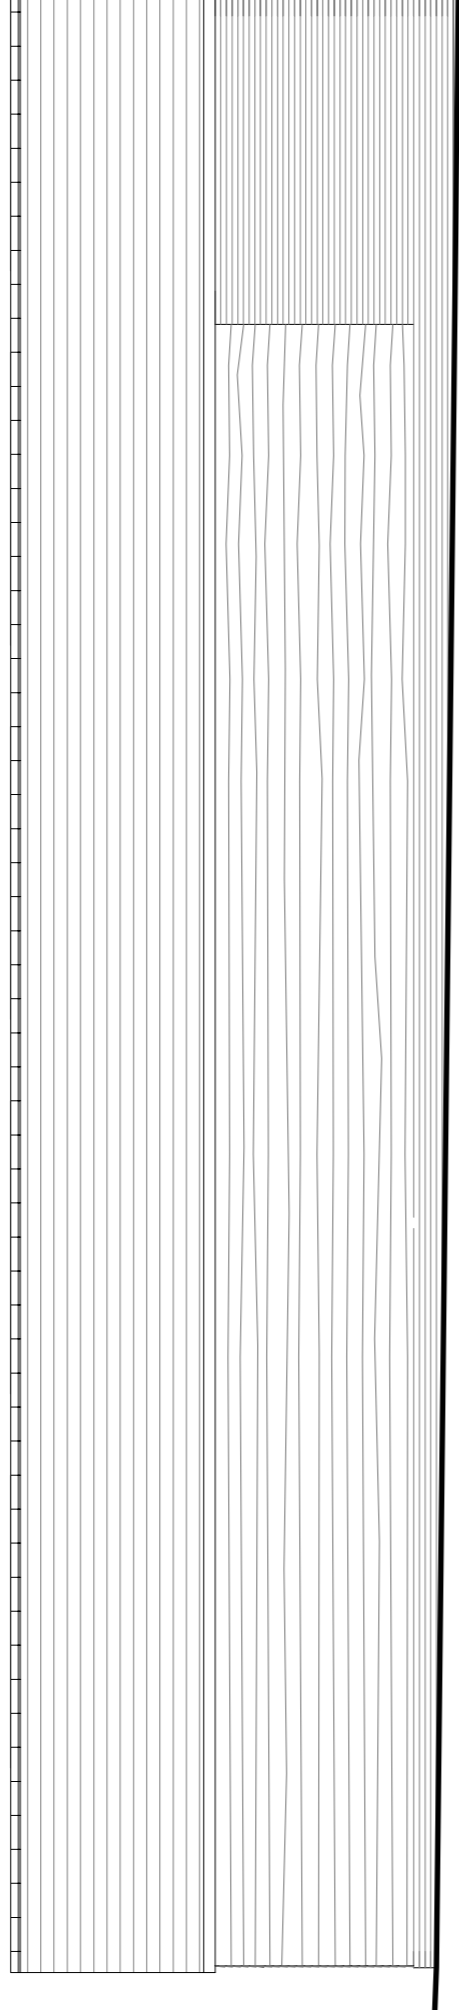

West Elevation

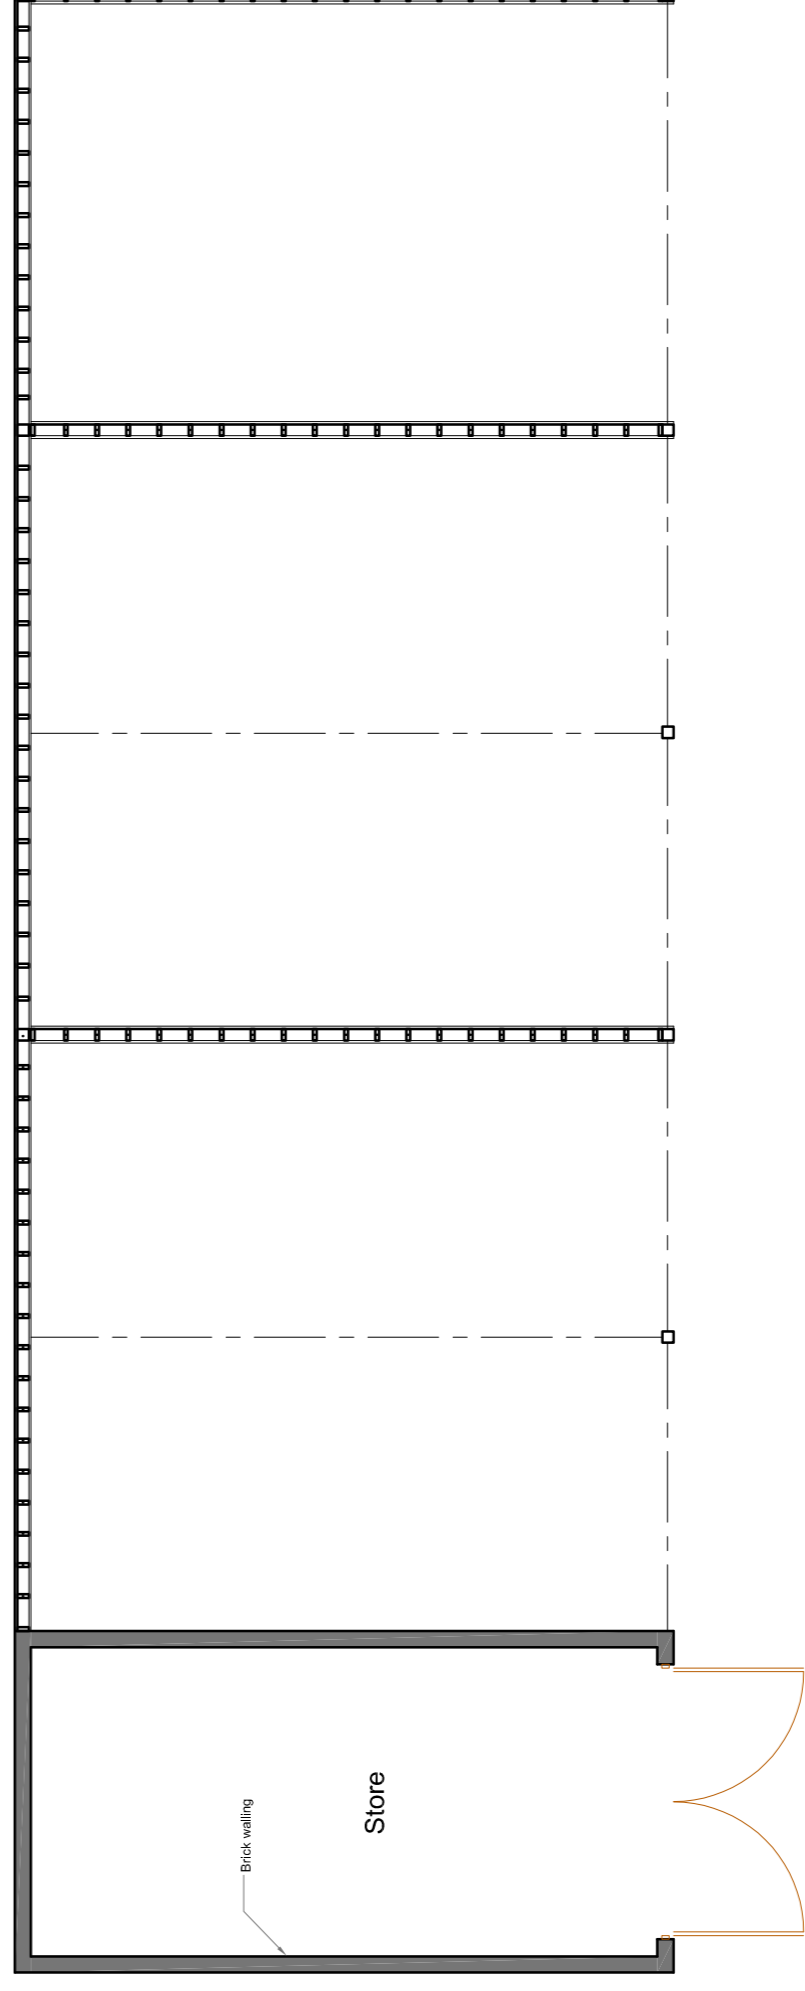


Ground Floor Plan
As Existing

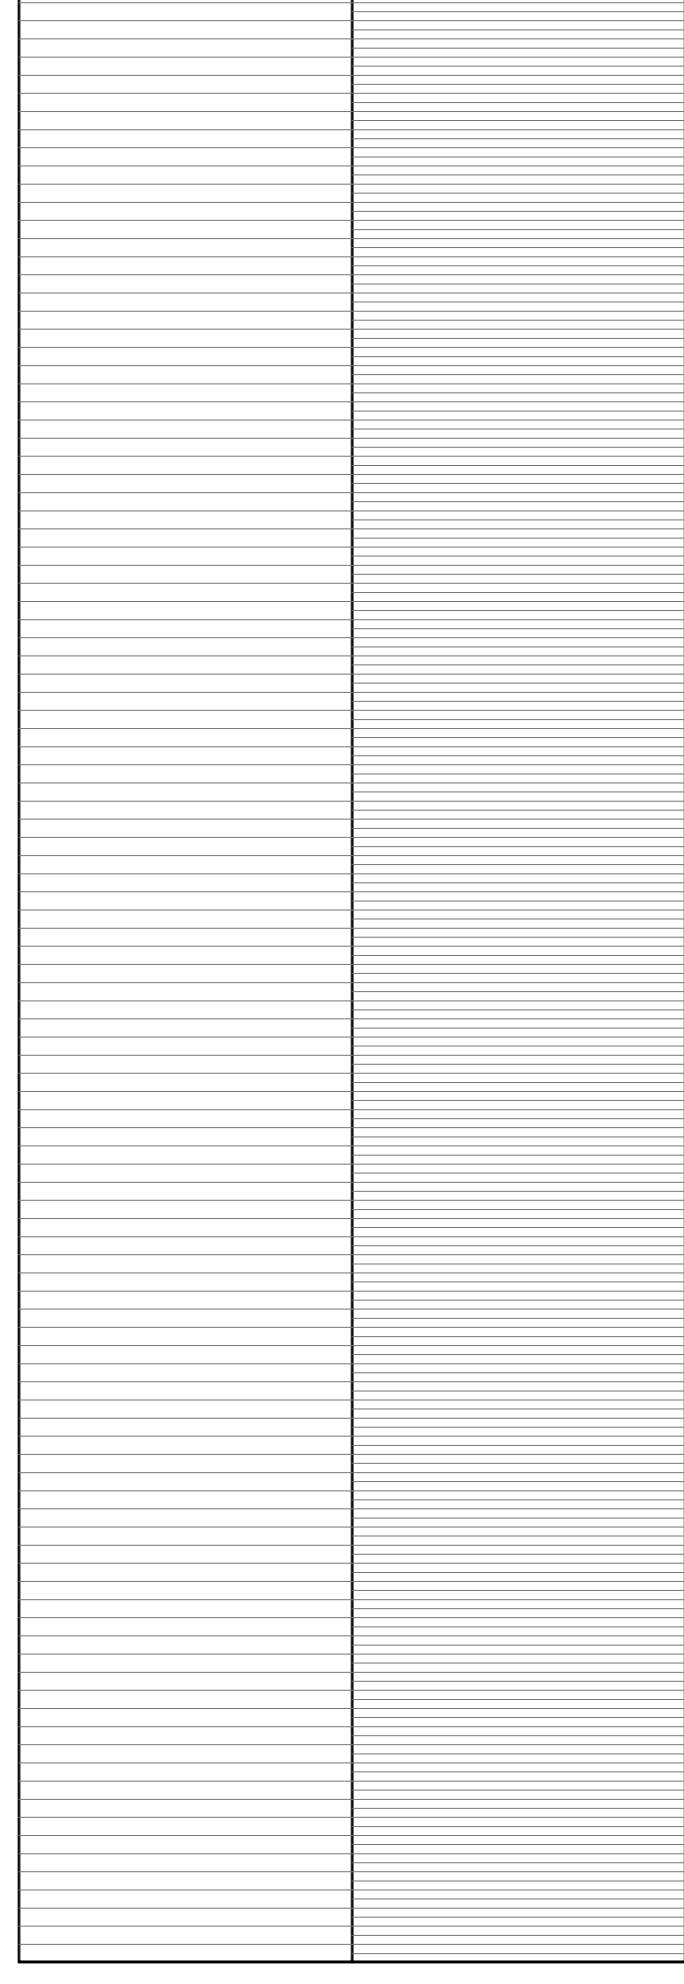

Roof Plan
As Existing

PLANNING

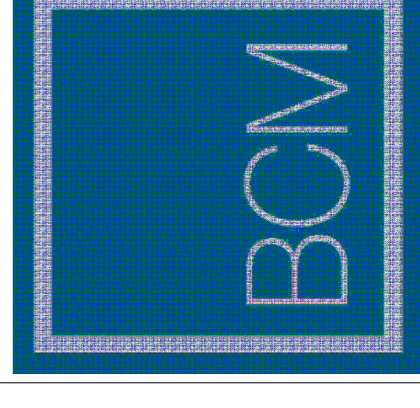

Architecture

BCM
The Old Dairy
Winchester Hill
Sutton Scotney
Near Winchester
Hampshire
SO21 3NZ

Tel 01962 763900
Fax 01962 763901

Email info@bcm.co.uk
www.bcm.co.uk

Project	Reedburn Farm
Client	Mr and Mrs Ardani
Scale	1:100 @ A1
Drawing No	6932.02
Drawn By	DW
Date	August 2015
Drawing Title	Barn as existing plans & elevations