


# MARTINS, SO20

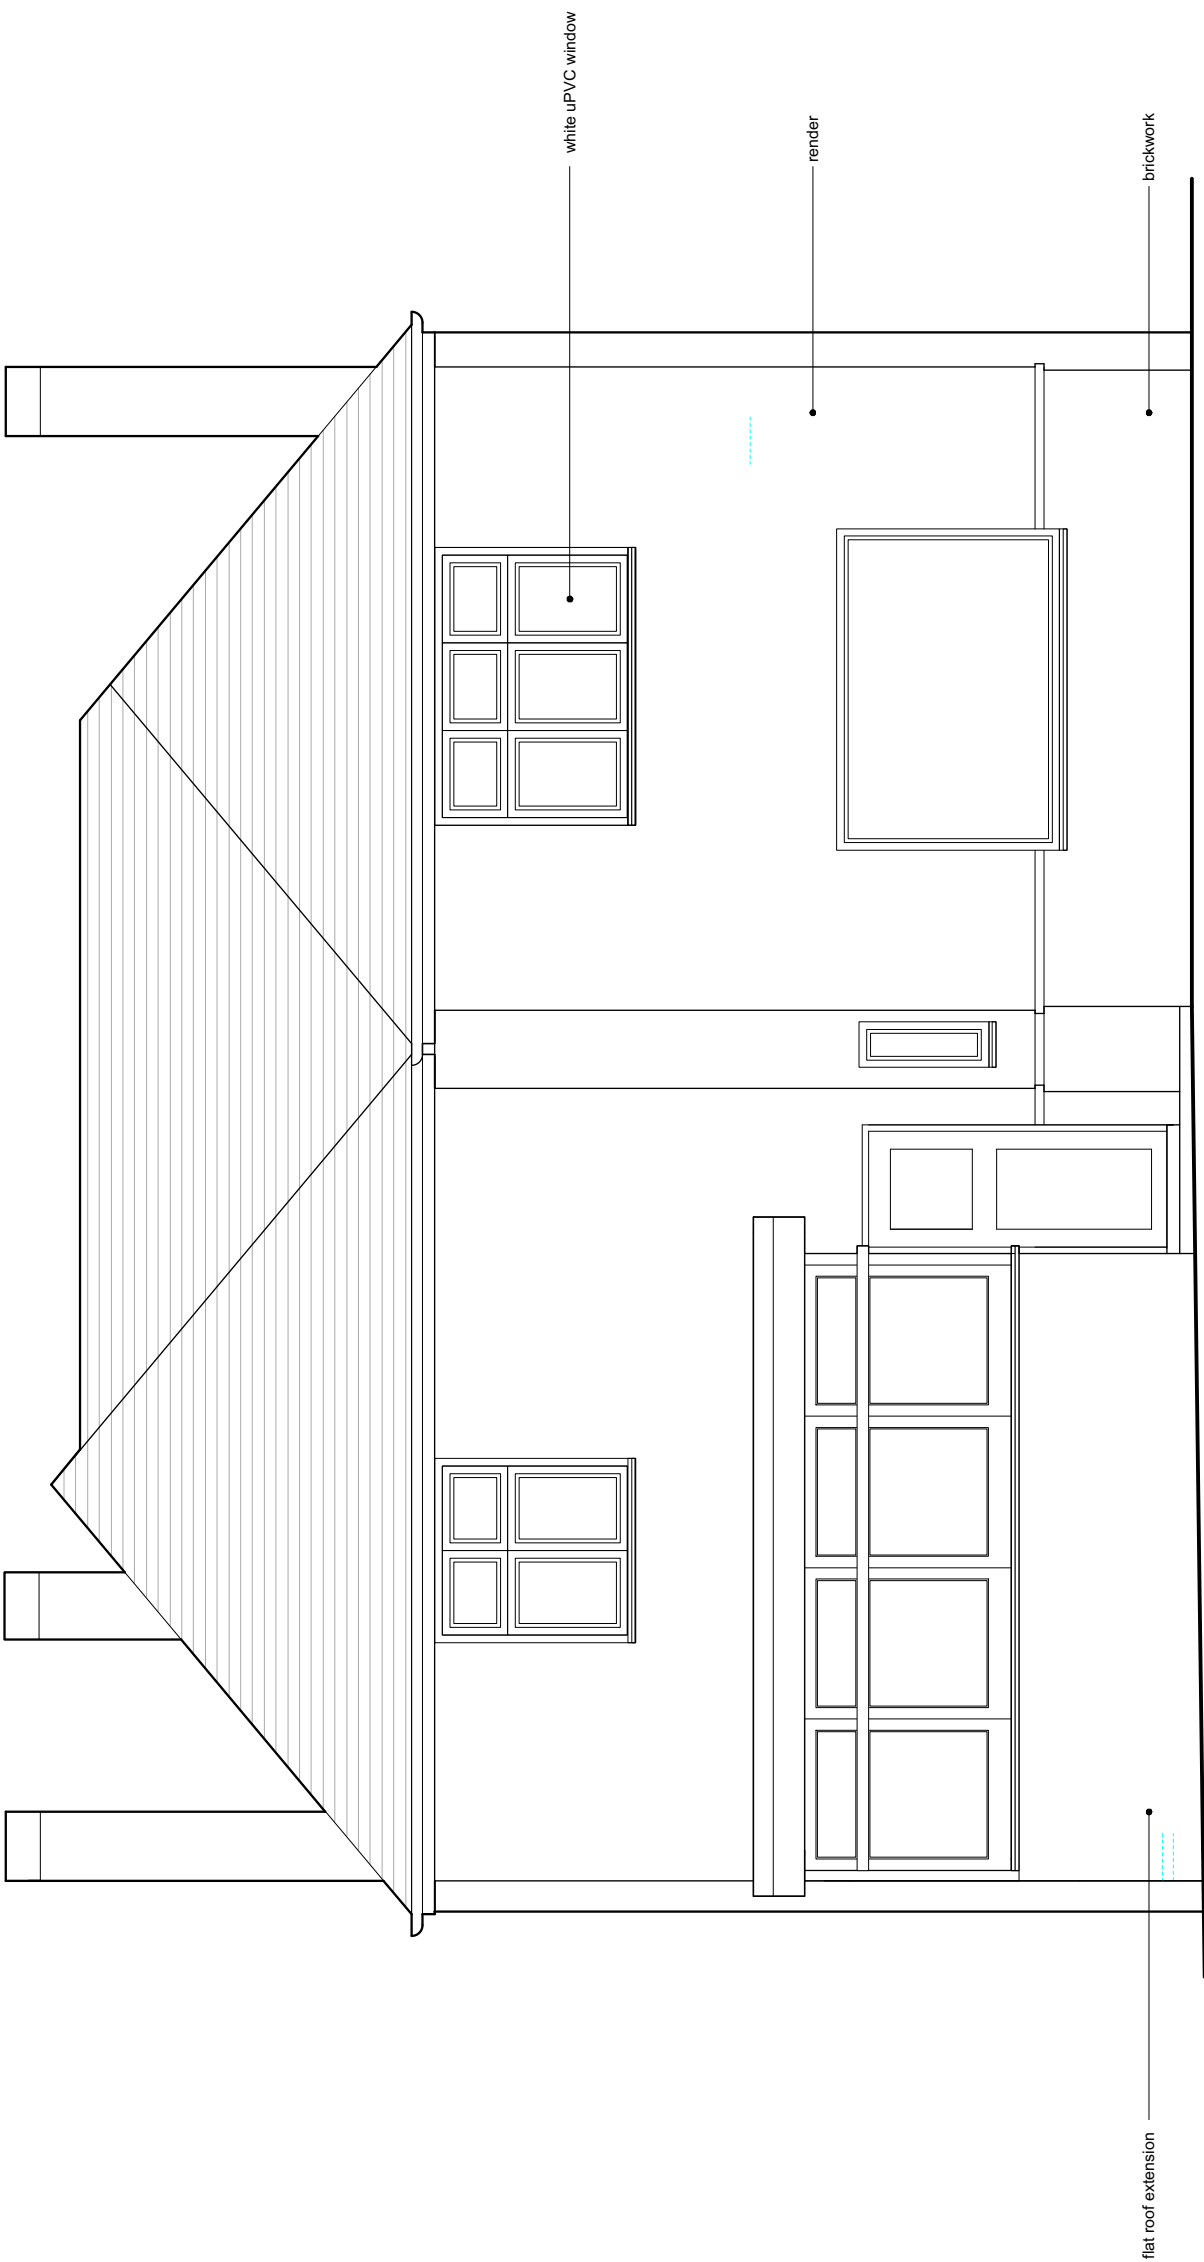

revision	date	drawn	description

**LA HALLY ARCHITECT**  
SUITE 1, TALBOT HOUSE 01992 843 000  
34 STAPLE GARDENS design@lahally.com  
WINCHESTER, SO23 8SR www.lahally.com

DRAWING STATUS: ISSUED FOR PLANNING SUBMISSION

DATE: MR TYLOR

JOB: MARTINS, SO20

PROPOSED: REAR ELEVATION AS PROPOSED

DATE: FEB 2019 DRAWN: PKL/HAS/SH SCALE: 1:50 @ A3 NO: 617.SU.005

## REAR ELEVATION AS EXISTING 1:50 @ A3