
MARTINS, SO20

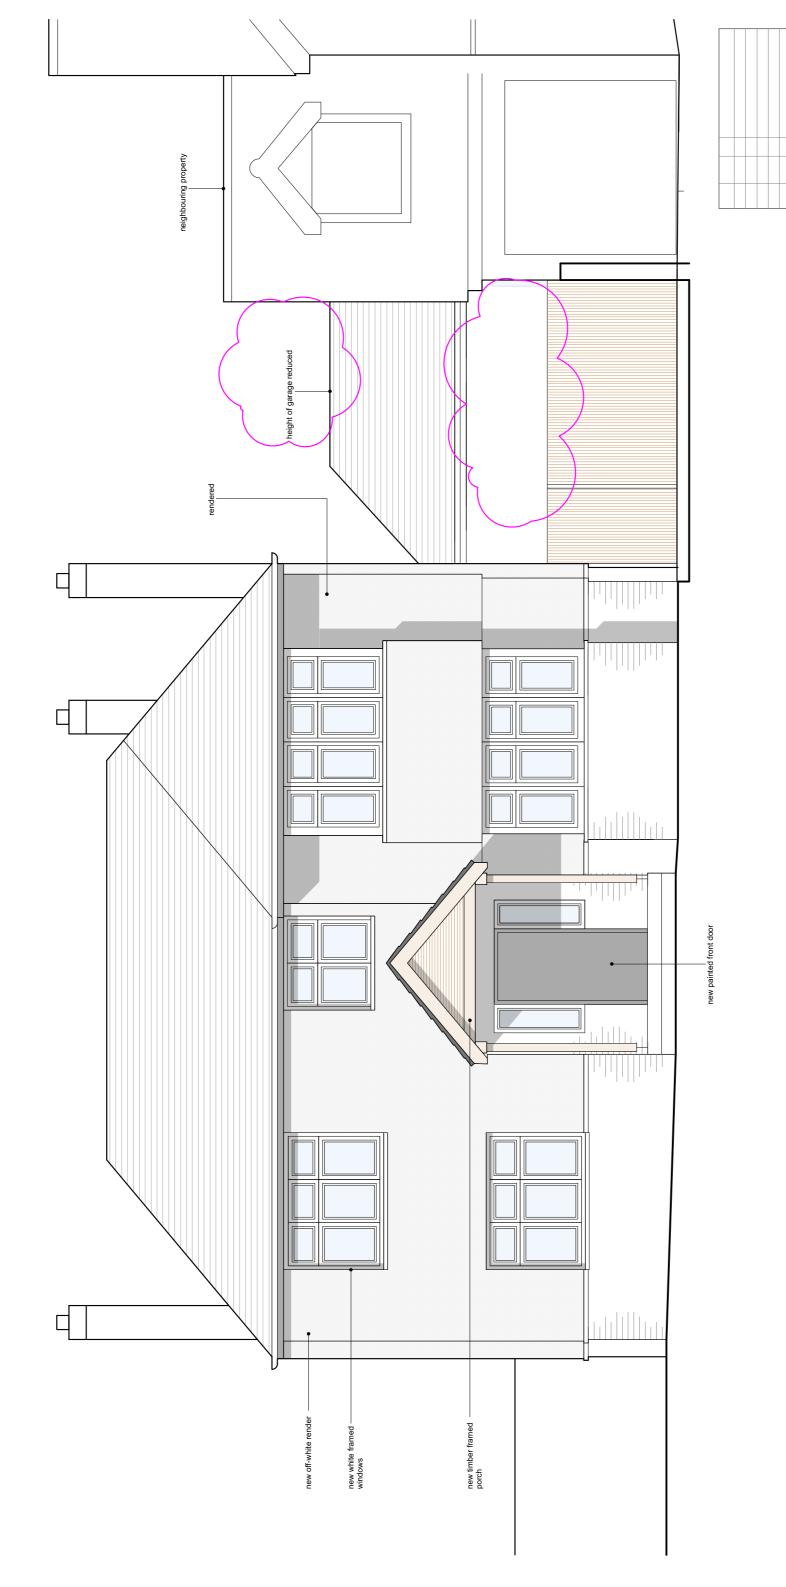

N.B. DRAWINGS TO BE USED FOR PLANNING SUBMISSION ONLY N.B. THESE ARE NOT CONSTRUCTIONS DRAWINGS. ALL MEASUREMENTS TO BE CHECKED ON SITE

MARTINS FRONT ELEVATION AS PROPOSED 1:50 @ A3

drawn scale drawing no. 150 @ A3 (617.PL.003 В В

MARTINS FRONT ELEVATION AS PROPOSED

MR TYLOR MARTINS, SO20

B 230420 AS Height of gampa roof reduced, bibble to front of gampa
A 280819 KH Wind due roomed with side windows. Windows change

LA HALLY ARCHITECT