

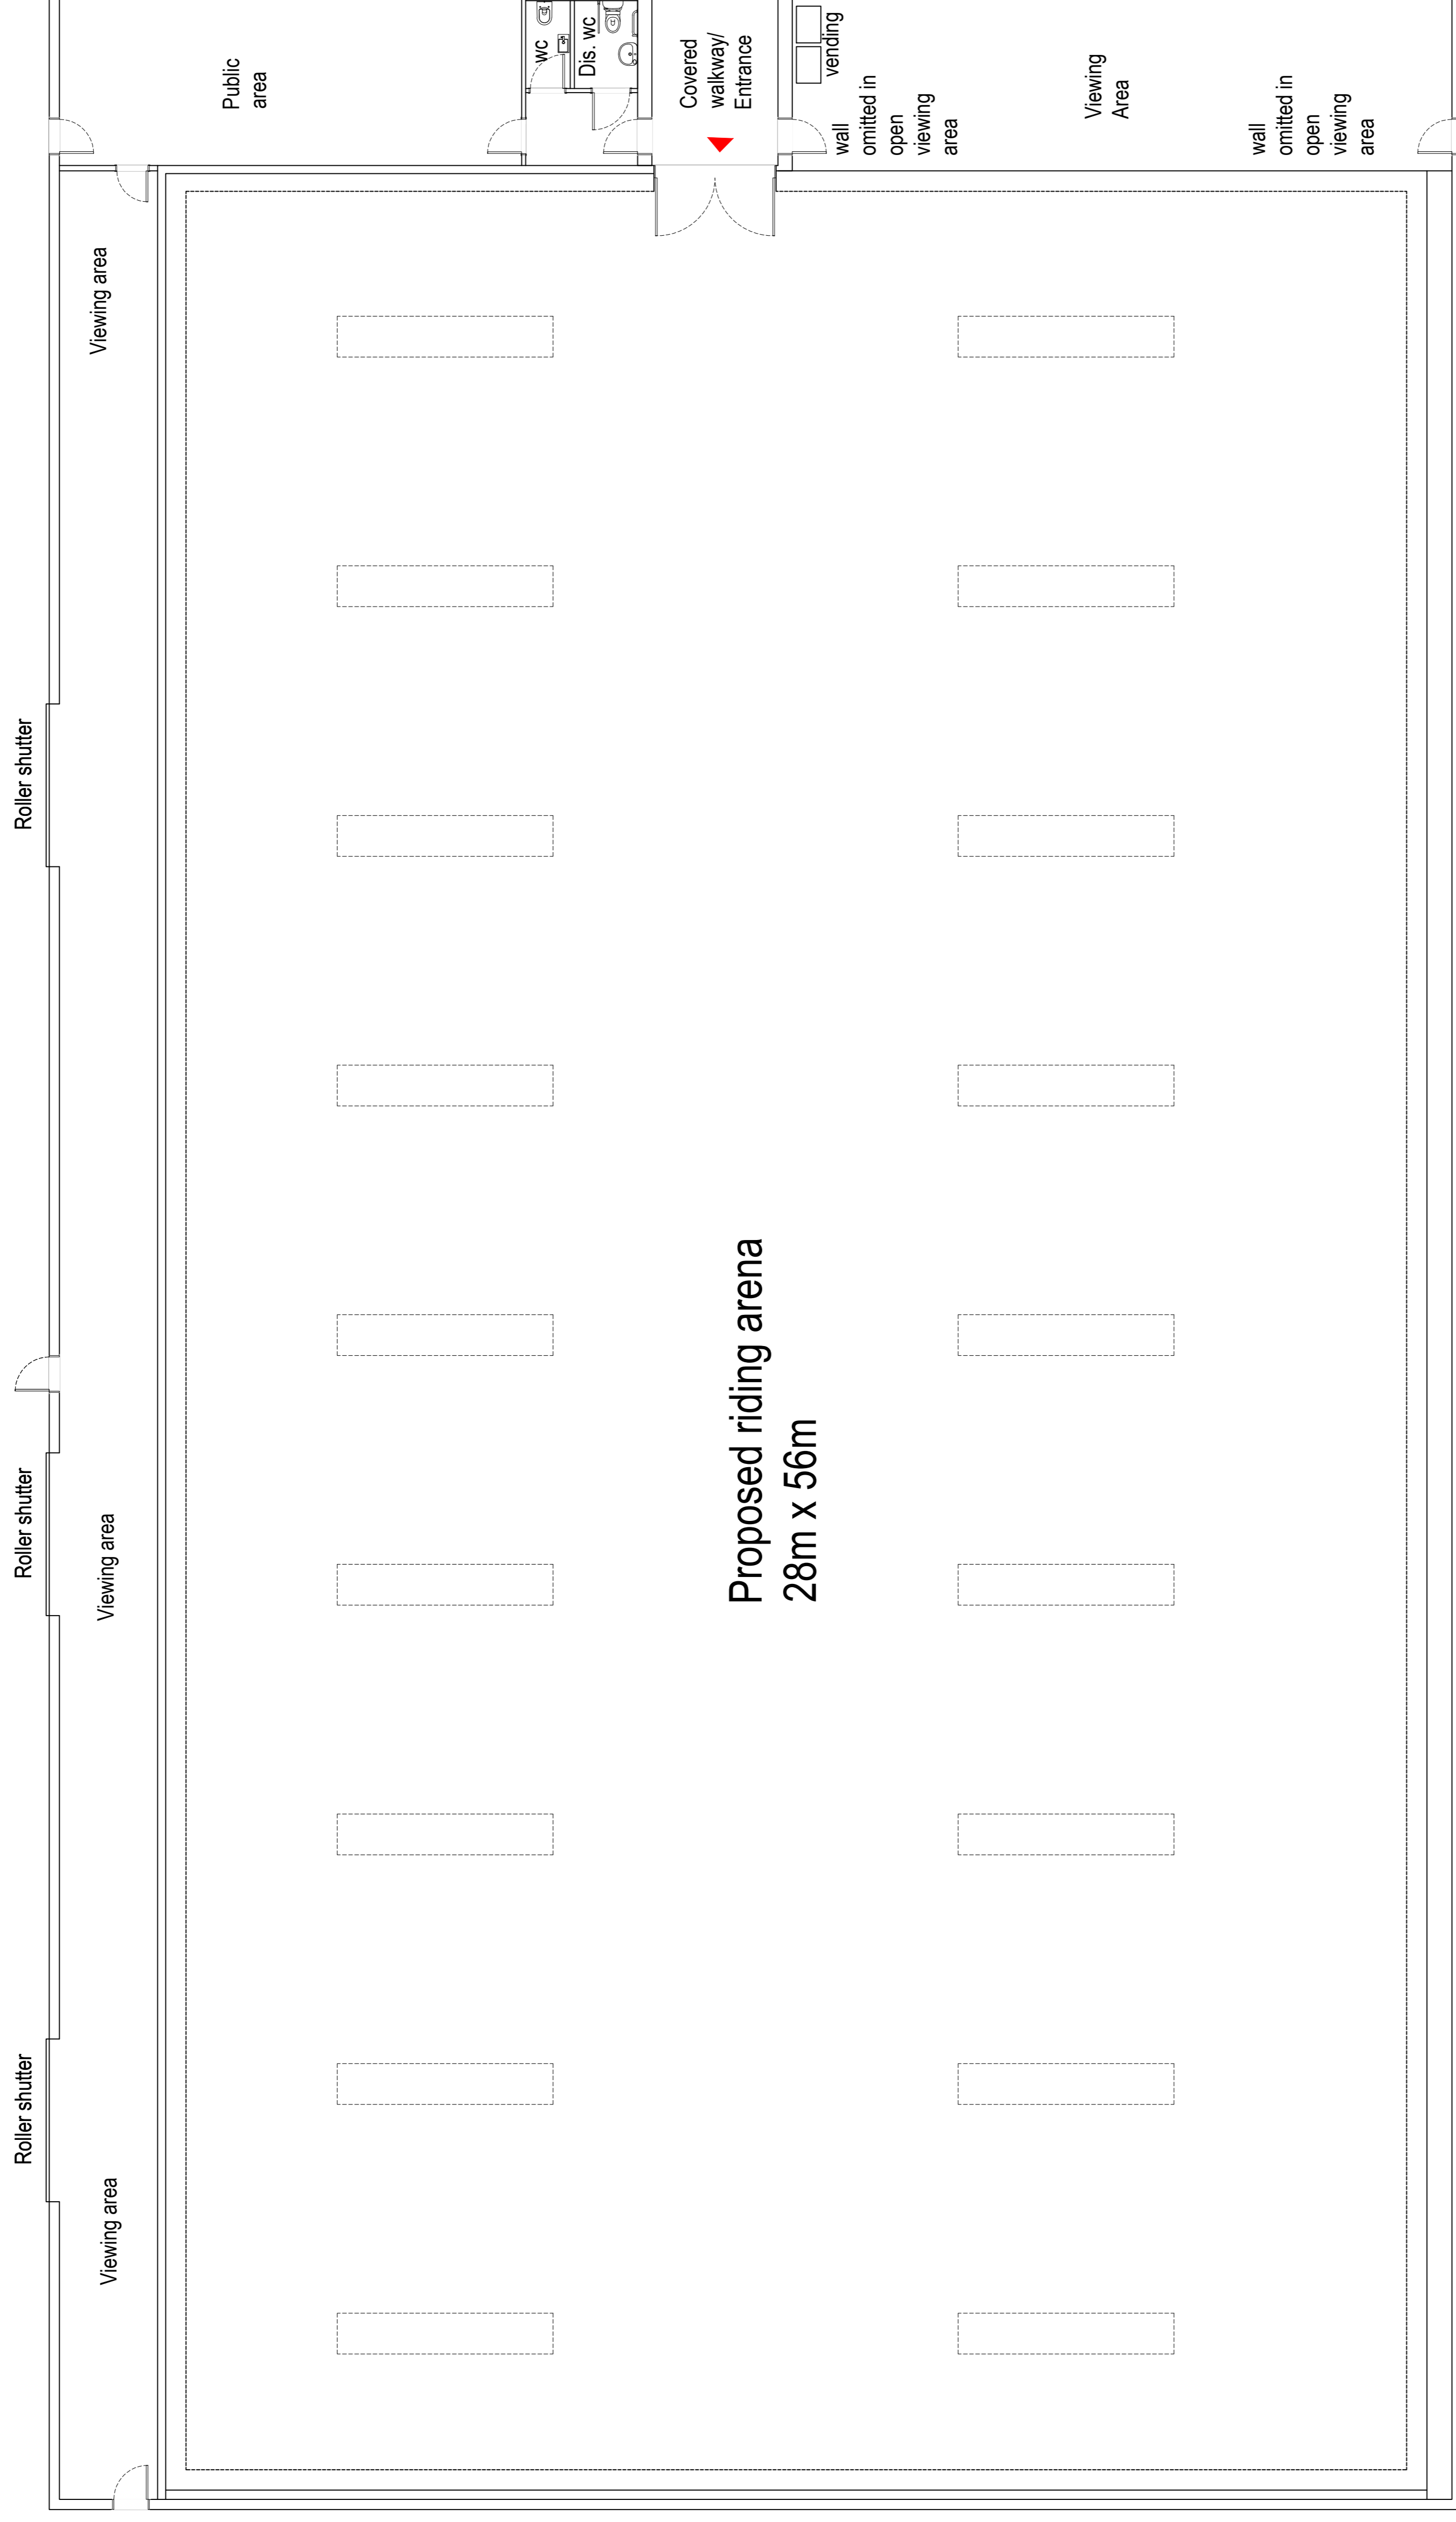


This drawing is copyright and is not to be reproduced. The contractor will be held responsible for the accuracy of works involving the setting out and checking of all dimensions on the drawing and on site. Dimensions must not be scaled from this drawing.

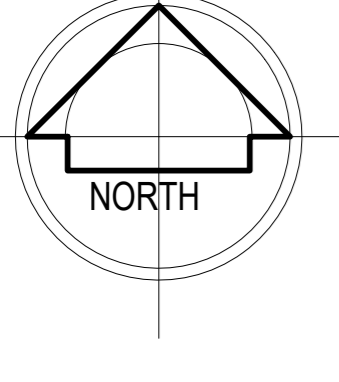

Ground floor plan 1:100

 

A 04/06/20 FIRST FLOOR REMOVED. BUILDING REDUCED BY 4M IN LENGTH AND 2M IN WIDTH.

PROJECT: Proposed Indoor Arena at:  
Blackwater Equestrian,  
West Wellow, Romsey, SO51 6EA

DRAWING No: P19-036  
02-02-001 A

DRAWING TITLE: Proposed floor plans

CLIENT: Blackwater Equestrian

SCALE: 1:200 @ A3

DATE: June 2019

DRAWN BY: CA

CHECKED BY: FA



The Studio, 5 Oakridge Office Park, Southampton Road,  
Whaddon, Salisbury, SP4 3HT t: +44 (0) 1722 711177  
Studio 05, 12 Jordan Street, Baltic Triangle, Liverpool, L1 0BP t: +44 (0) 151 9092420  
e: enquiries@barclay-phillips.co.uk  
www.barclay-phillips.co.uk