


NEW SOAKAWAY IF REQ'D
(REFER TO NOTES)

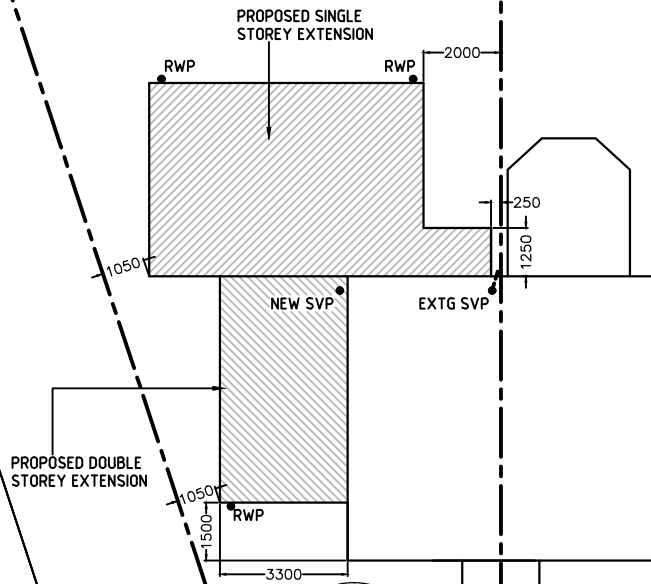

SCHOOL LANE

WARWICK CLOSE

Rev	Date	Description

Drawing Title

SITE PLAN

PAPER SIZE A4 - SCALE 1:200



Client **Mr J Buttigieg**

Home Address
1 Warwick Close
Chandlers Ford
Southampton
Hants SO53 4PH

Site Address
1 Warwick Close
Chandlers Ford
Southampton
Hants SO53 4PH

MARTECH
BUILDING DESIGN Ltd
& CAD Draughting Services



Scale **1 : 200**

Date **September 2020**

Project Number
1819-105

Drawing Number
02

Rev
0

Terry Marston
Project Designer

Tele/Fax: 01489 894702
Mobile: 07443 016959
Email: martech@talktalk.net