




EXISTING REAR ELEVATION  
(Scale 1 :100)

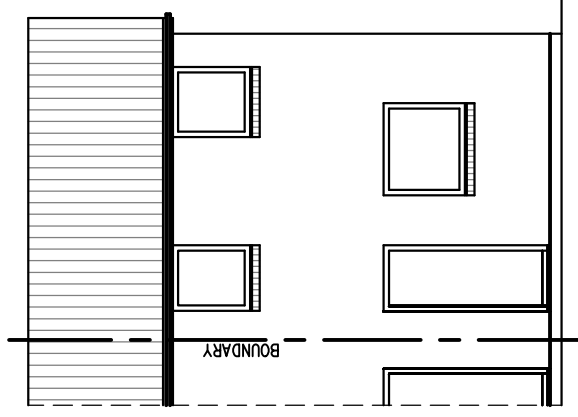

EXISTING SIDE ELEVATION  
(Scale 1 :100)

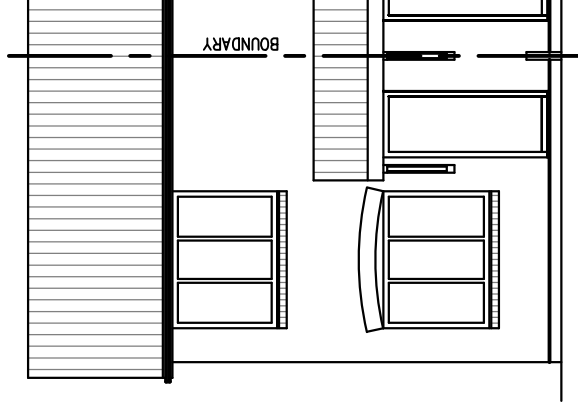

EXISTING FRONT ELEVATION  
(Scale 1 :100)

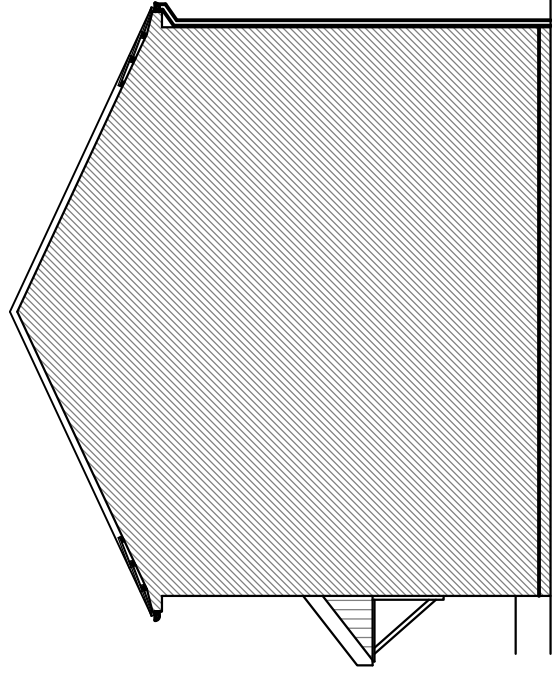

EXISTING SIDE ELEVATION  
(Scale 1 :100)


A  
Rev

June'20  
Date

Amendments as required by local authority (Planning Dept.)  
Description

This drawing is intended for Planning & Building Regulation applications only & is not a detailed working drawing. Building works not to commence until the necessary Planning & Building control approvals have been granted. Contractors, subcontractors & suppliers are to check all relevant dimensions, site & building levels before commencing any shop drawings, fabrications, or building works. Any discrepancies found in dimensions or levels to be reported to MARTECH Ltd thus enabling further checks to be carried out. Methods of construction & materials used are the responsibility of the building contractor assigned to the project.

**A3**  
SHEET

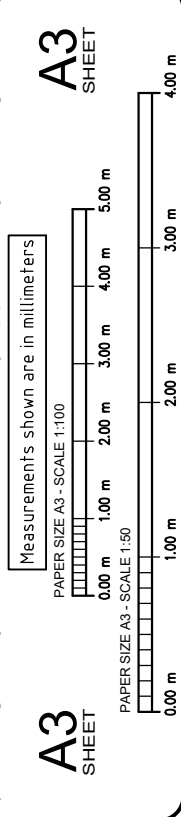

All new works to be carried out in accordance with Building Regs 2010 and all current codes of practice (Drawings subject to revision until fully approved by building control)

Drawing Title  
**EXISTING ELEVATIONS**

Client  
**Mr J Buttigieg**

Home Address  
1 Warwick Close  
Chandlers Ford  
Southampton  
Hants SO53 4PH

Site Address  
1 Warwick Close  
Chandlers Ford  
Southampton  
Hants SO53 4PH

Scale	As Shown	Date	August 2019
Project Number	1819-105	Drawing Number	04
Rev		Rev	A

**MARTECH**  
BUILDING DESIGN LTD  
& CAD Draughting Services



Terry Marston  
Project Designer

Tele/Fax: 01489 894702  
Mobile: 07443 016959  
Email: martech@talktalk.net