


PROPOSED FIRST FLOOR PLAN
(Scale 1 :100)

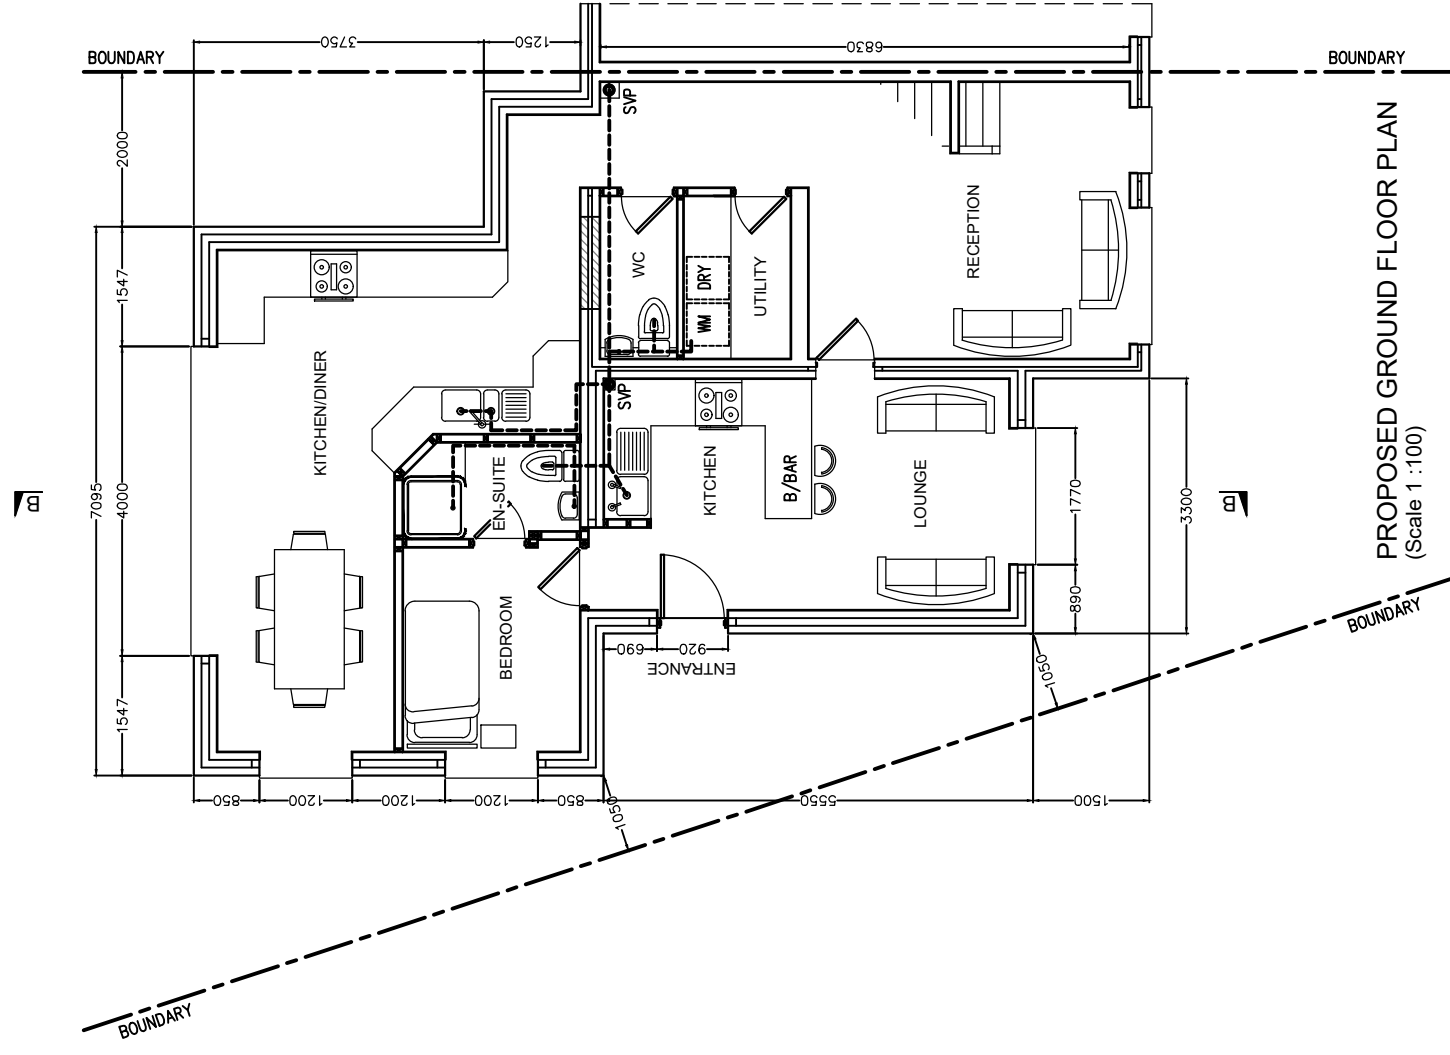

PROPOSED GROUND FLOOR PLAN
(Scale 1 :100)

This drawing is intended for Planning & Building Regulation applications only & is not a detailed working drawing. Building works not to commence until the necessary Planning & Building control approvals have been granted. Contractors, subcontractors & suppliers are to check all relevant dimensions, site & building levels before commencing any shop drawings, fabrications, or building works. Any discrepancies found in dimensions or levels to be reported to MARTECH Ltd thus enabling further checks to be carried out. Methods of construction & materials used are the responsibility of the building contractor assigned to the project.

All new works to be carried out in accordance with Building Regs 2010 and all current codes of practice (Drawings subject to revision until fully approved by building control)

A3 SHEET

Measurements shown are in millimeters

PAPER SIZE A3 - SCALE 1:100
0.00 m 1.00 m 2.00 m 3.00 m 4.00 m 5.00 m

PAPER SIZE A3 - SCALE 1:50
0.00 m 1.00 m 2.00 m 3.00 m 4.00 m

A3 SHEET

Drawing Title PROPOSED FLOOR PLANS		Client Mr J Buttigieg
Scale As Shown	Date September 2020	Site Address 1 Warwick Close Chandlers Ford Southampton Hants SO53 4PH
Project Number 1819-105	Drawing Number 06	Home Address 1 Warwick Close Chandlers Ford Southampton Hants SO53 4PH
Rev 0	Rev 0	Project Designer Terry Marston

MARTECH BUILDING DESIGN LTD
& CAD Draughting Services

Tele/Fax: 01489 894702
Mobile: 07443 016959
Email: martech@talktalk.net

Rev	Date	Description