


Planning Application

This drawing is copyright and is not to be reproduced. The contractor will be held responsible for the accuracy of works involving the setting out and checking of all dimensions on the drawing and on site. Dimensions must not be scaled from this drawing.

West Wellow, Romsey

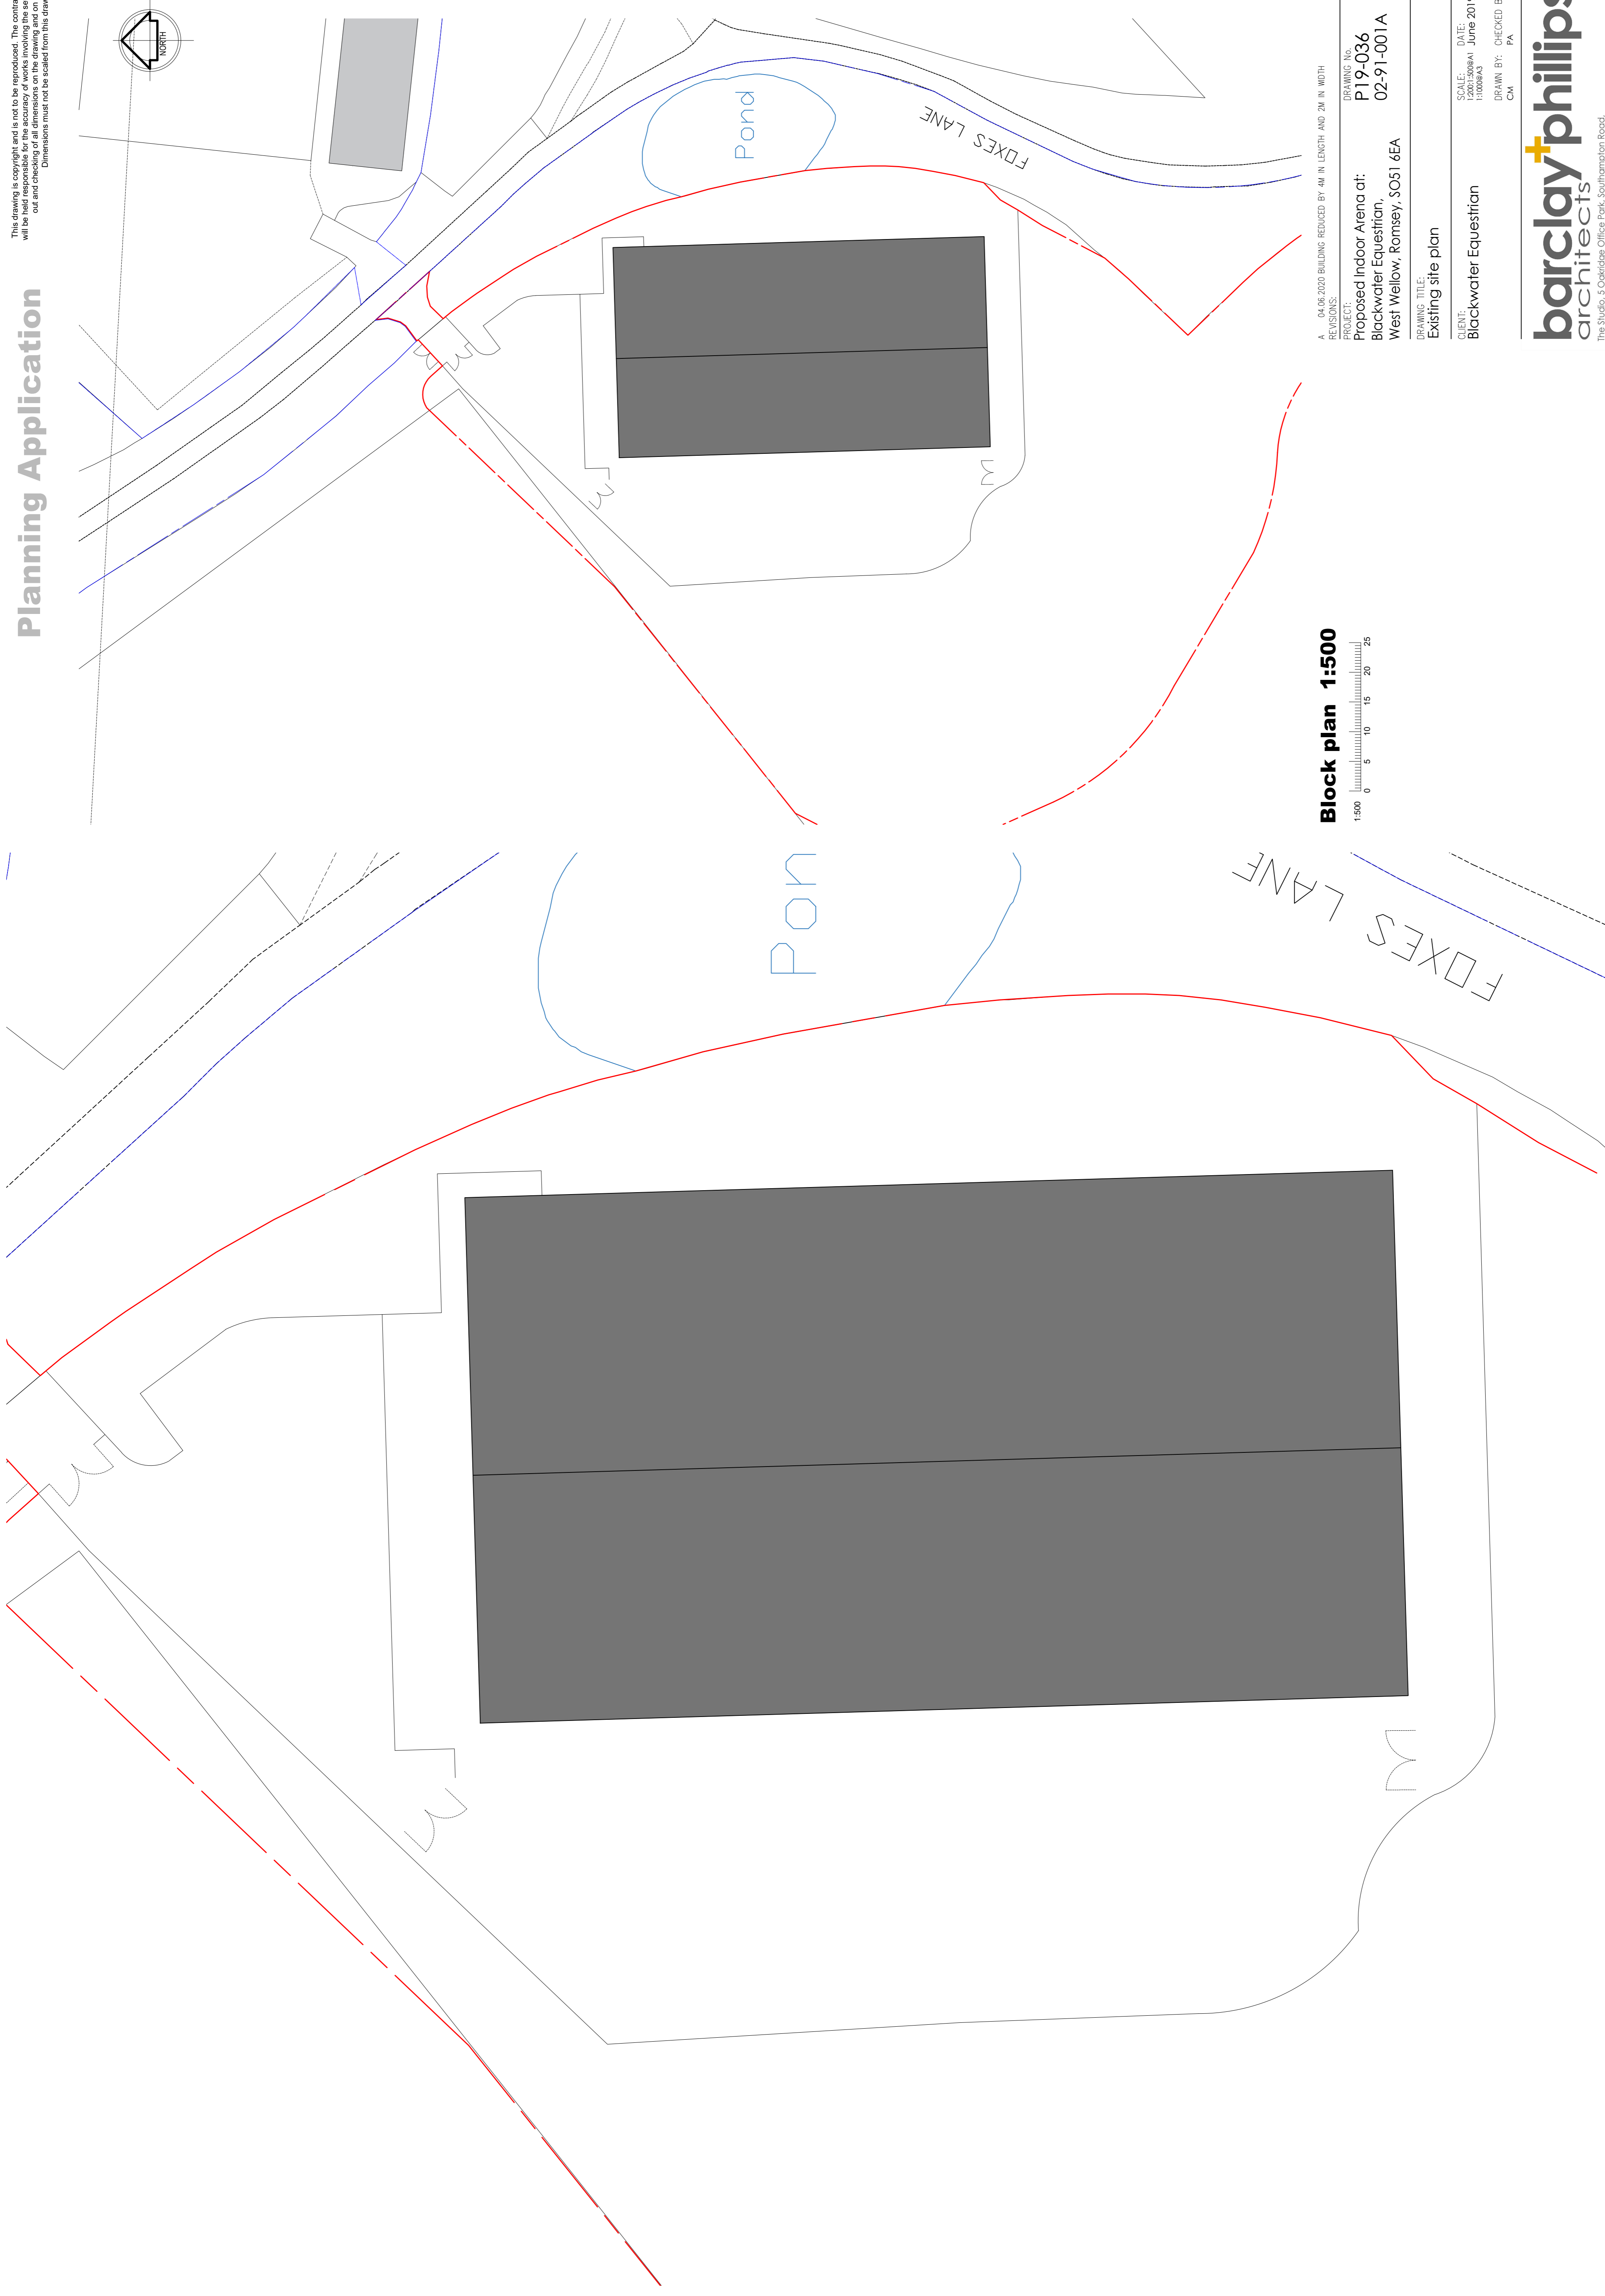

Block plan 1:500

A 04.06.2020 BUILDING REDUCED BY 4M IN LENGTH AND 2M IN WIDTH
REVISIONS:
DRAWING No: P19-036
PROJECT: Proposed Indoor Arena at:
Blackwater Equestrian,
West Wellow, Romsey, SO51 6EA
DRAWING TITLE: Existing site plan
CLIENT: Blackwater Equestrian
SCALE: 1:1000/A3
DATE: June 2019
DRAWN BY: CA
CHECKED BY: PA

Site plan 1:200

barclayphillips
architects
The Studio, 5 Oakridge Office Park, Southampton Road,
Whaddon, Salisbury, SP5 3HT t: +44 (0) 1722 711177
Studio 05, 12 Jordan Street, Baltic Triangle, e: enquiries@barclay-phillips.co.uk
Liverpool, L1 0BP t: +44 (0) 151 9092420 www.barclay-phillips.co.uk