




GROUND FLOOR PLAN

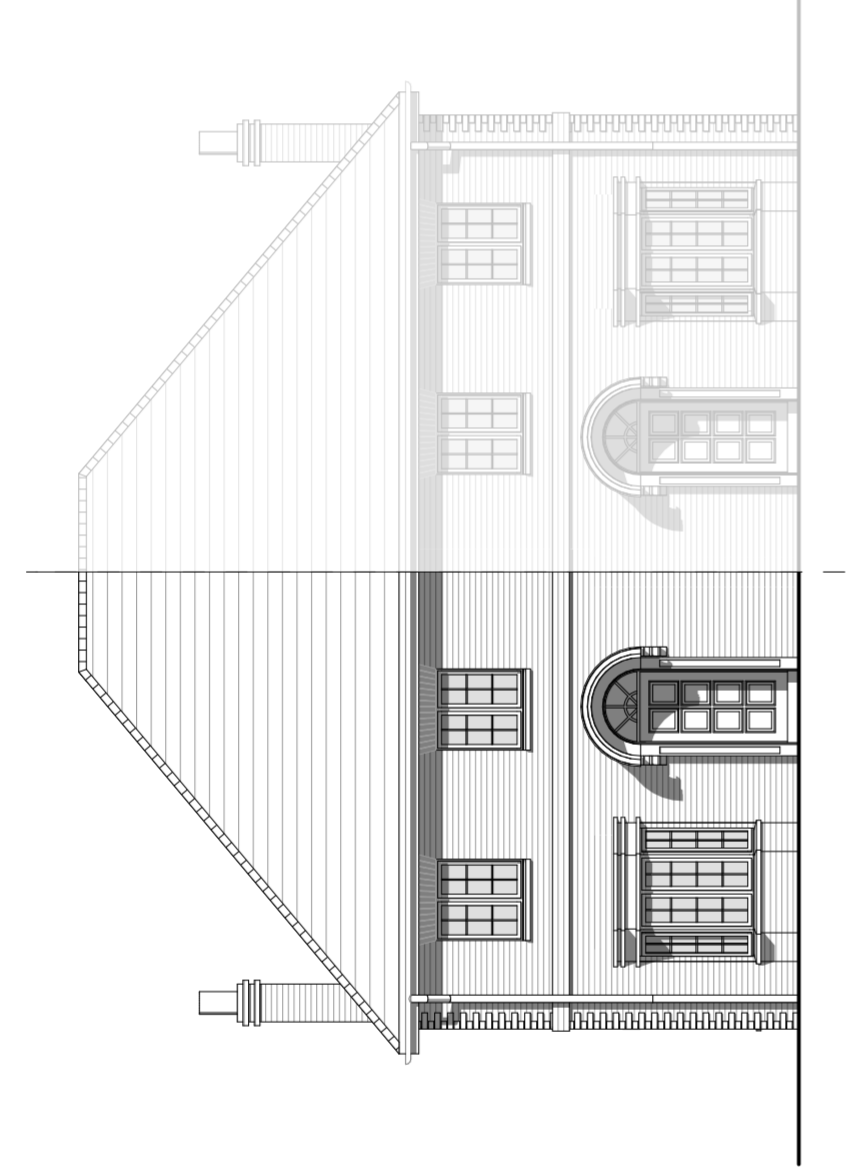


FRONT ELEVATION

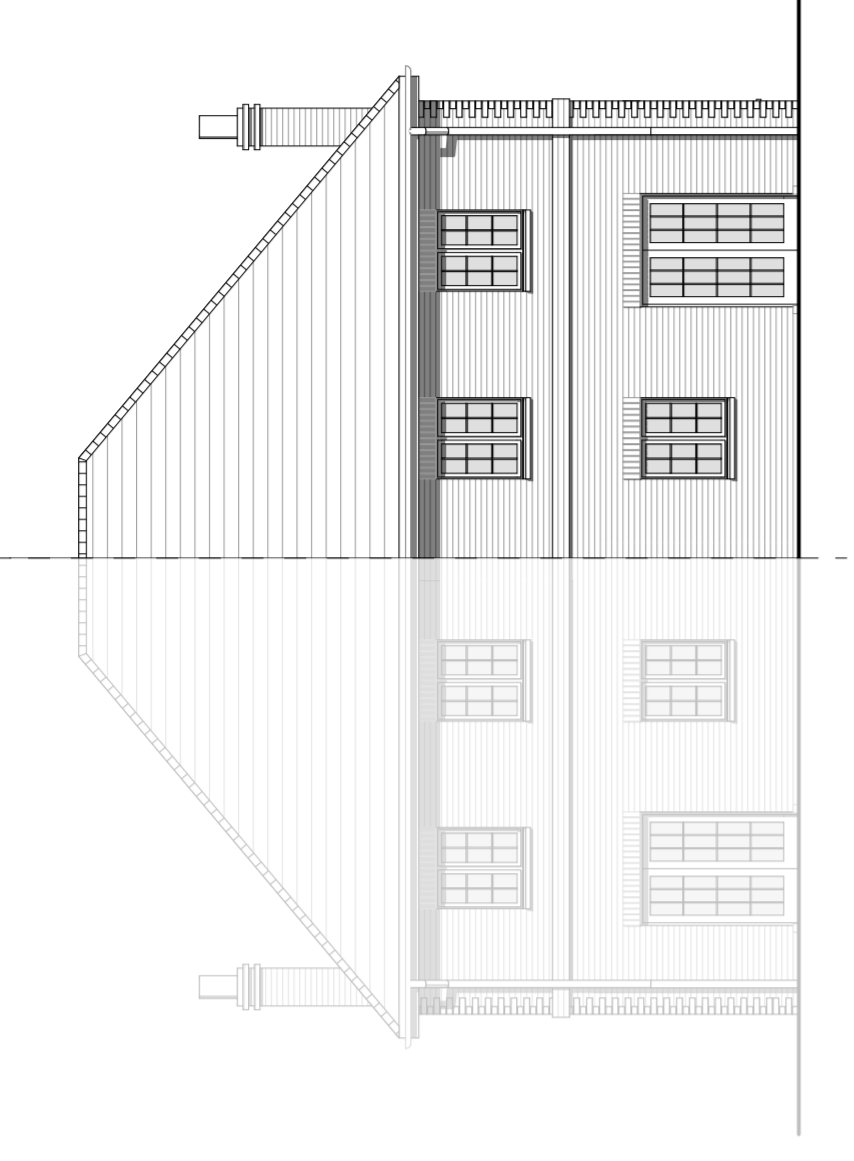


REAR ELEVATION

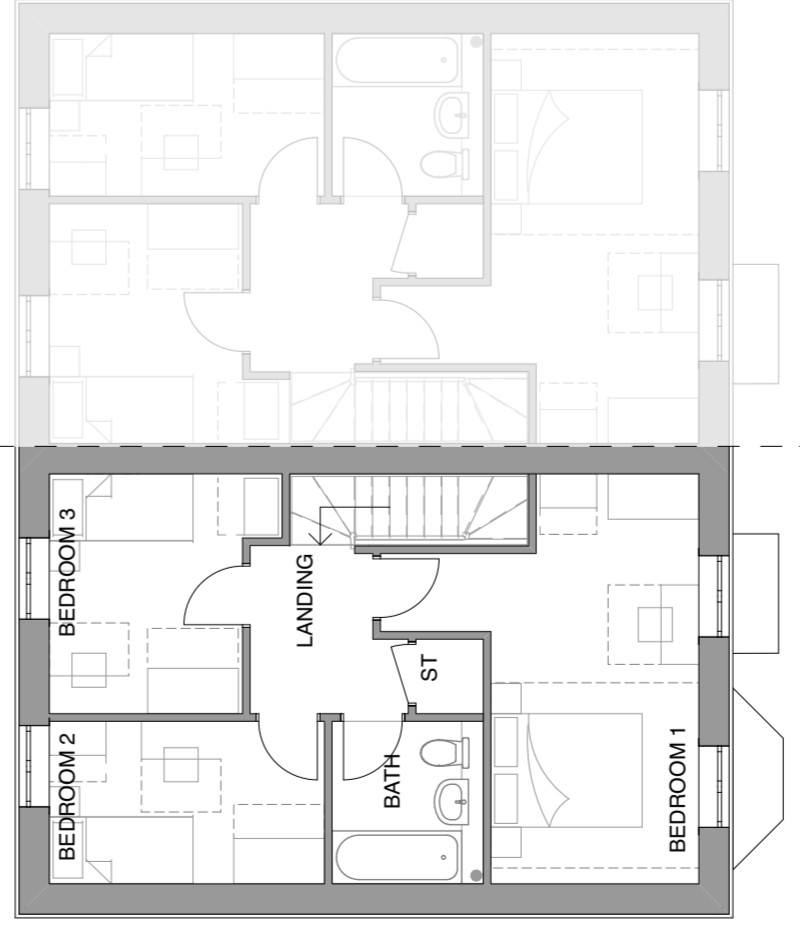

FIRST FLOOR PLAN

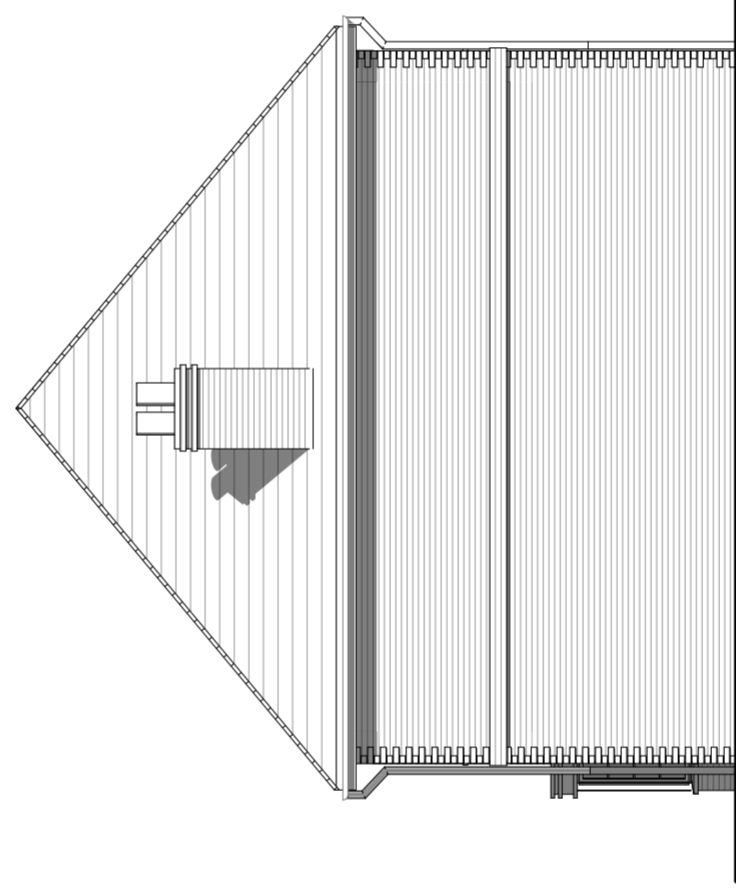


SIDE ELEVATION

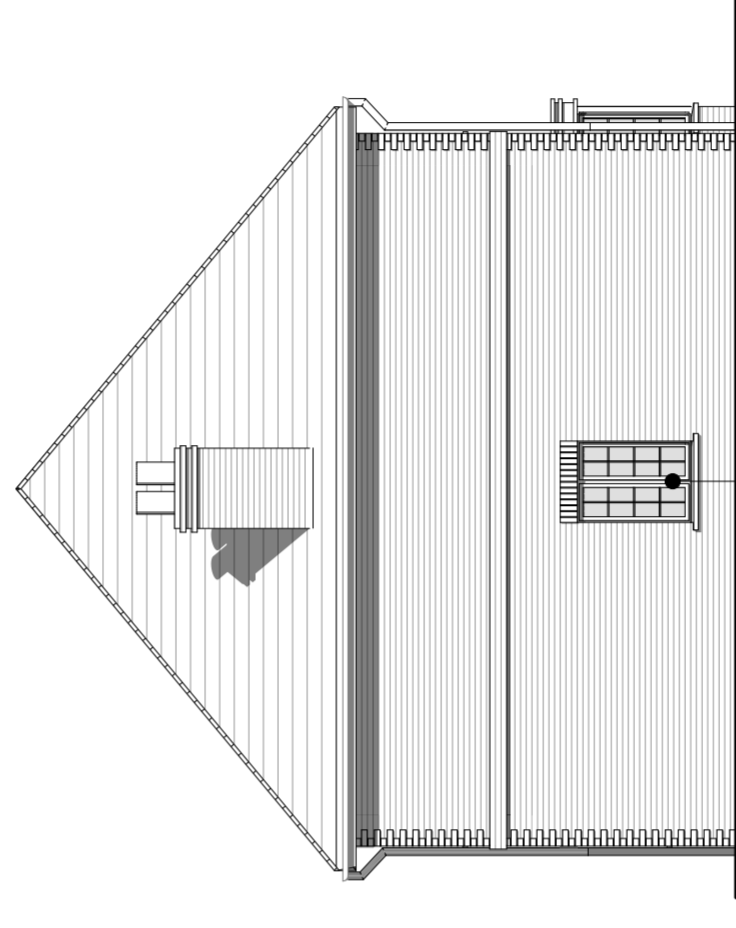

SIDE ELEVATION

To Plots 1,
4, 5 & 8

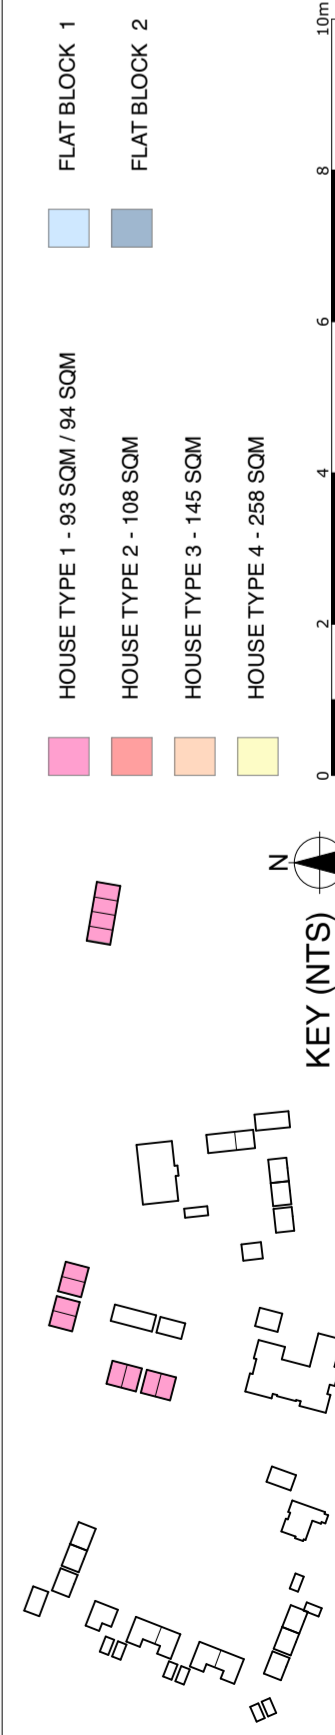

- HOUSE TYPE 1 - 93 SQM / 94 SQM
- HOUSE TYPE 2 - 108 SQM
- HOUSE TYPE 3 - 145 SQM
- HOUSE TYPE 4 - 258 SQM
- FLAT BLOCK 1
- FLAT BLOCK 2

KEY (NTS)

Rev.	Description	Date	DB	7	CB
E	Updated inline with 18.10.19 clients comments	18.10.19	TIM	/	CK
D	PLANNING	13.09.19	TIM	/	CK
C	Preliminary	08.08.19	TIM	/	CK
B	Preliminary	06.08.19	TIM	/	CK
A	Preliminary	01.07.19	TIM	/	CK

Date: JUNE 2019
 Drawn By/Checked By: TIM/CK
 Scale: 1:100@A2
 Revision: E
 Project: Old Mansion Site
 Title: HOUSE TYPE 1 - FLOOR PLANS & ELEVATIONS
 Dwg #: 19.034.270
 Status: PLANNING ISSUE