
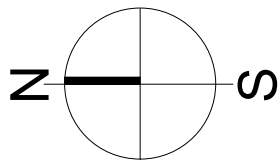


When printed correctly at A3, this line will measure 75mm at full size

CHECK PRINTED SIZE

When printed correctly at A3, this line will measure 75mm at full size

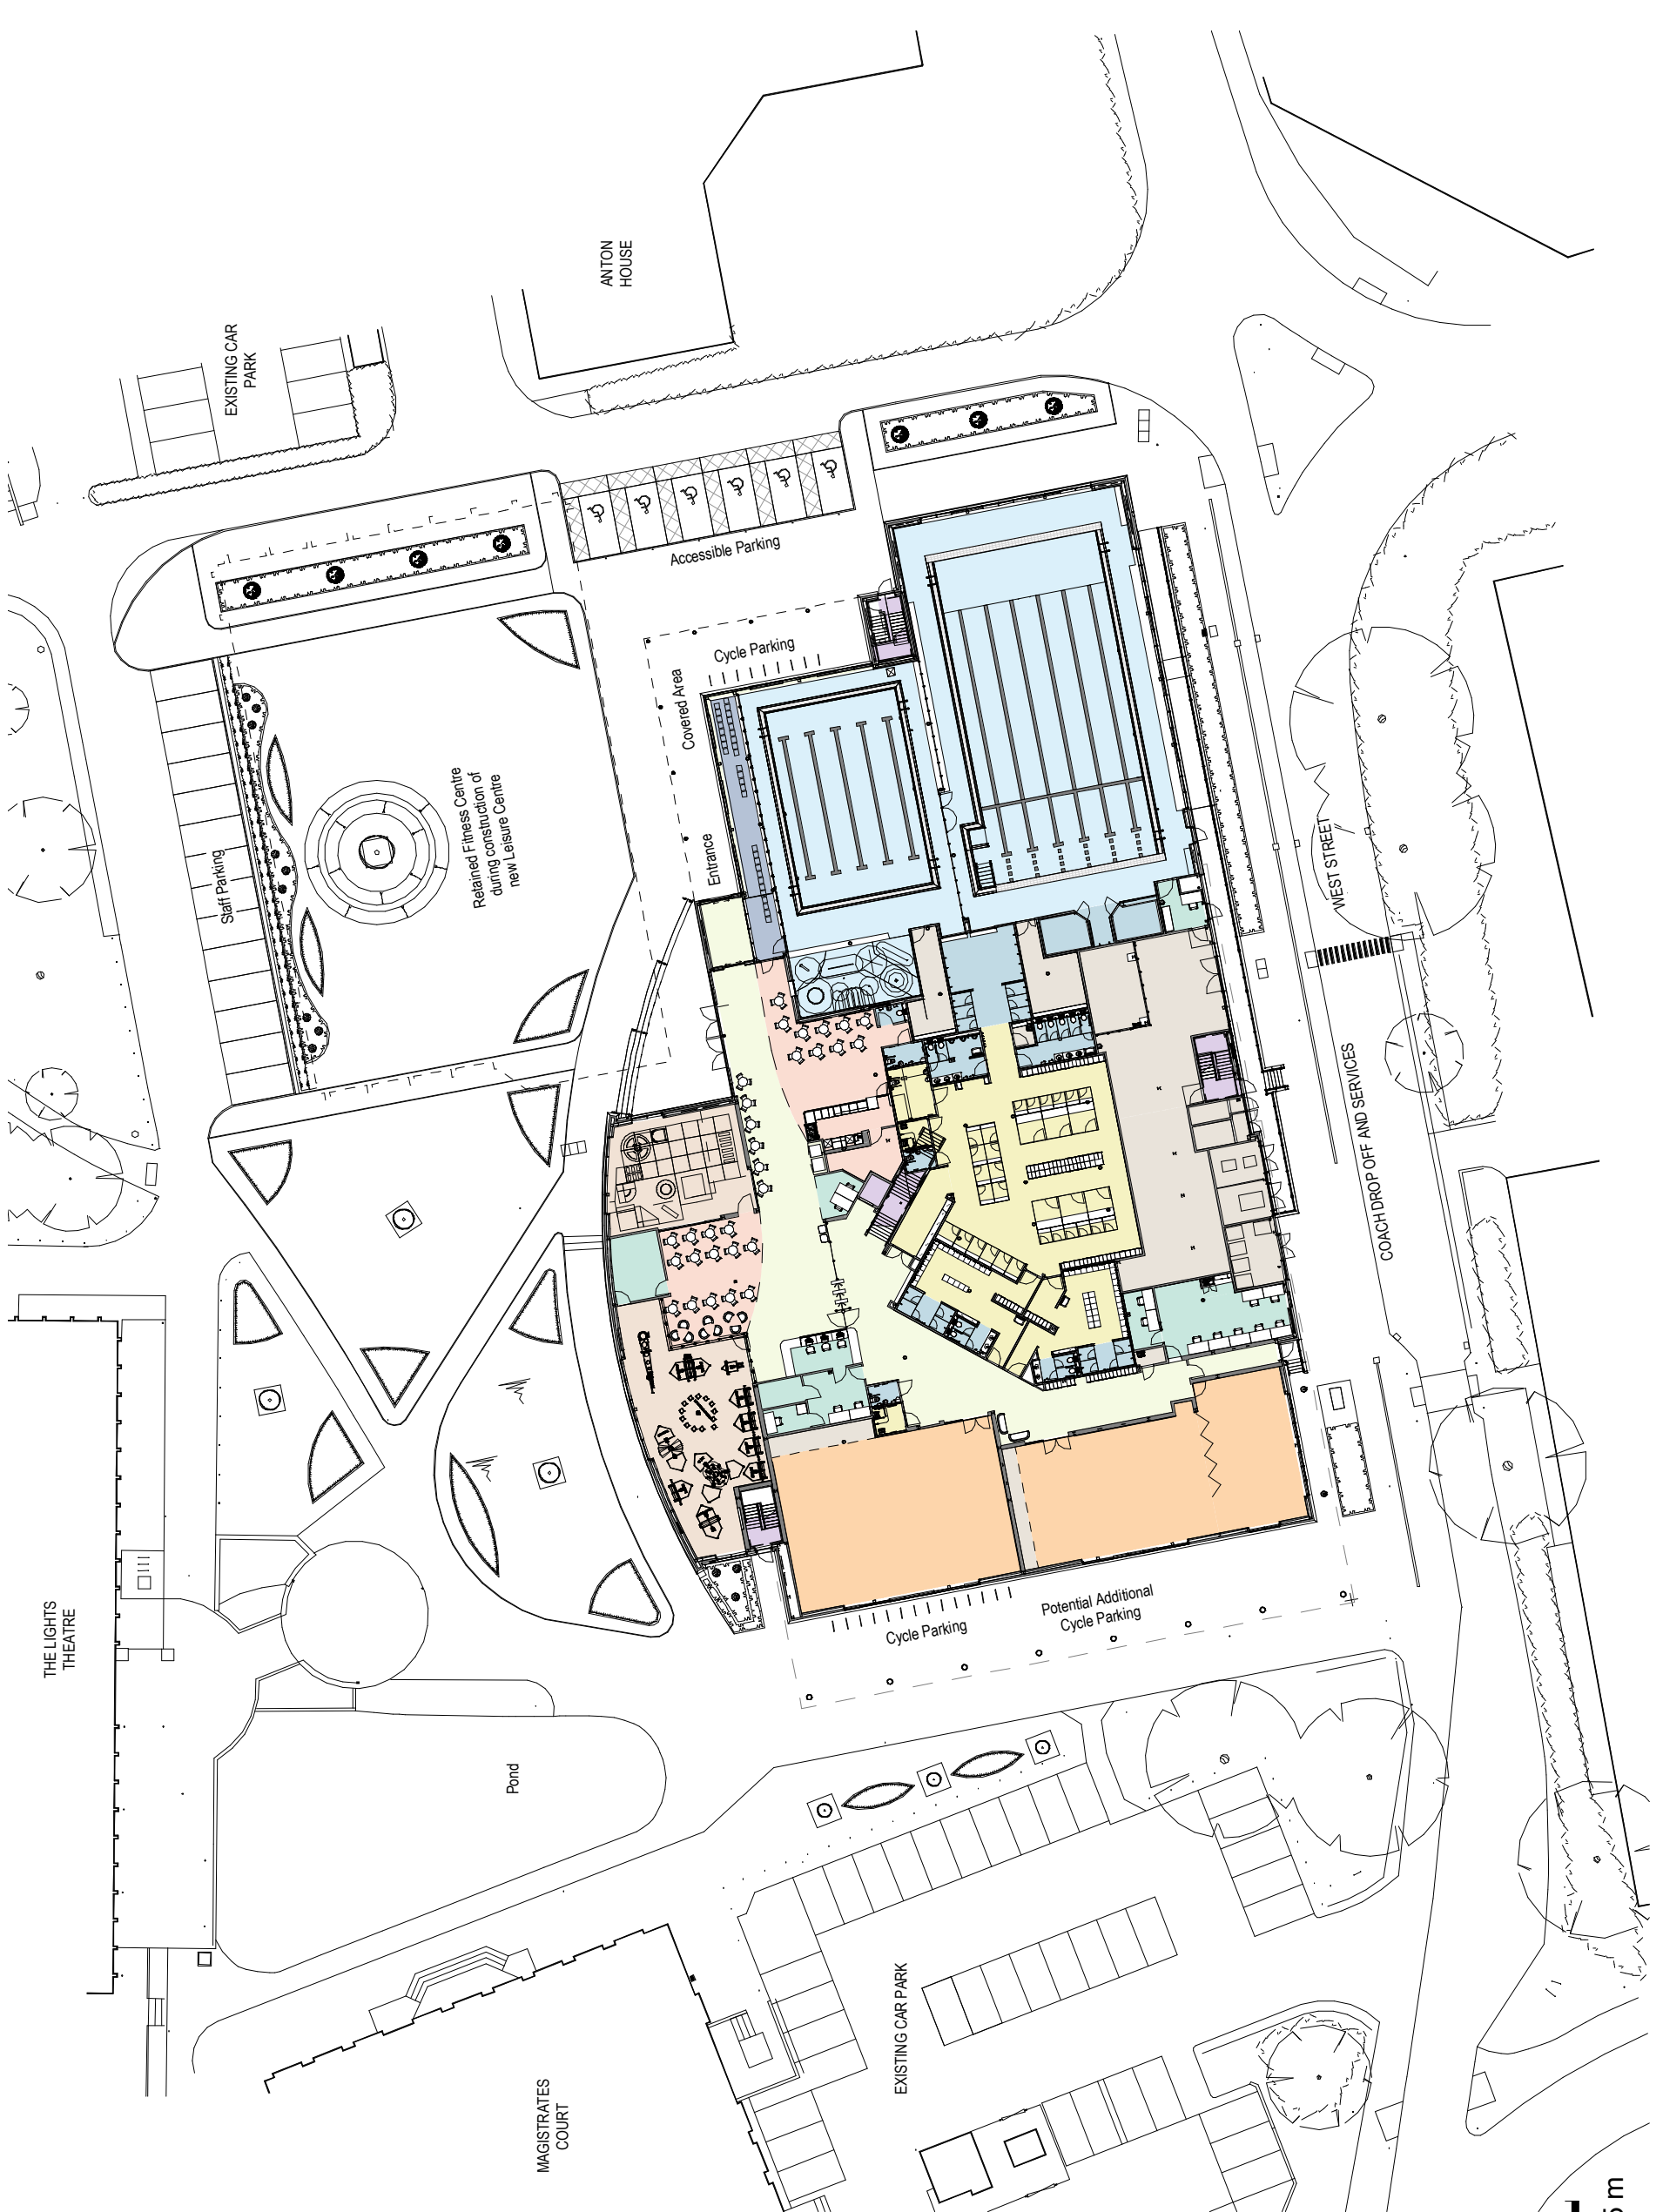

PfP Leisure

ANDOVER LEISURE CENTRE

ADDRESS:
 ■ The Carriage Building Bruton Way Gloucester GL1 1DG T: 03333 405 500
 □ The Estates Office 25 - 26 Gold Tops Newport NP20 4PG E: mail@robertslimbrick.com

Proposed Site Plan

DATE: Dec '16

SCALE: 1 : 500 @A3
 Do Not scale off this drawing.
 For illustrative purposes only

DRAWING NUMBER: 8229/PL 010 D
 PROJECT NUMBER: 8229
 REVISION: D