

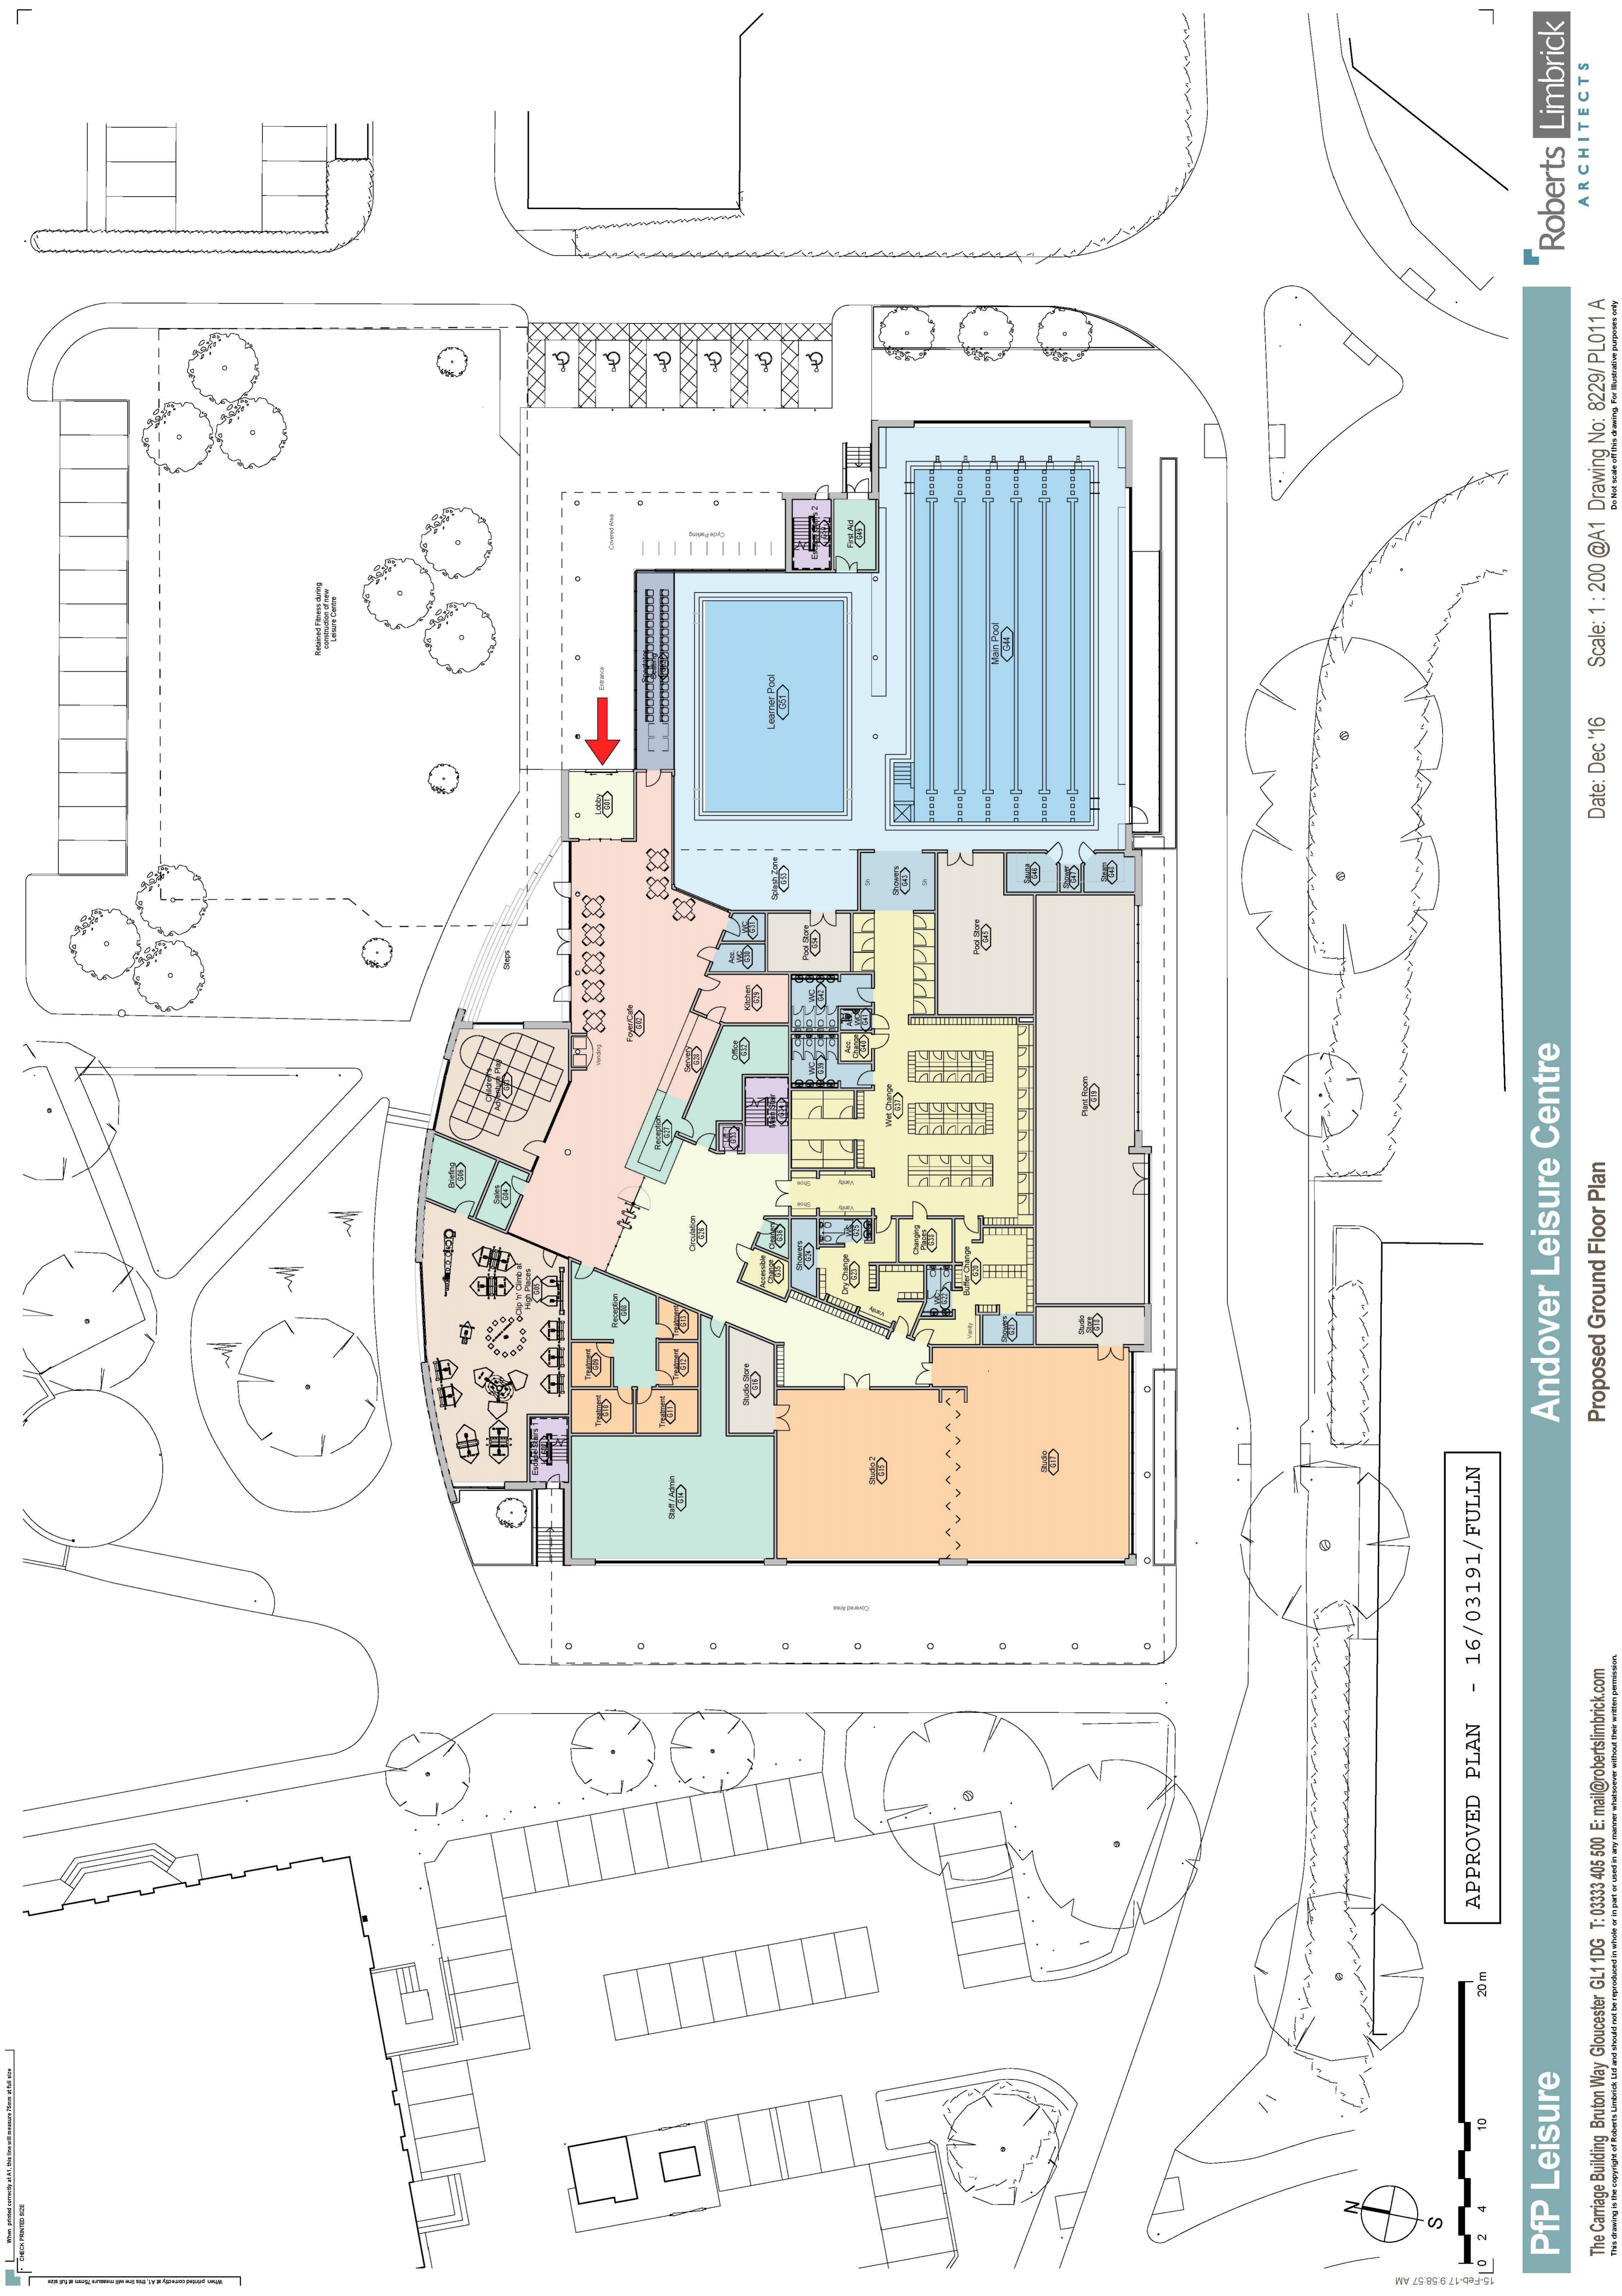


When printed correctly at A1, this line will measure 75mm at full size

CHECK PRINTED SIZE

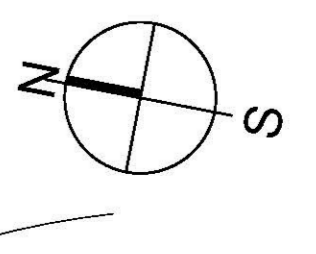

APPROVED PLAN - 16/03191 / FULLN

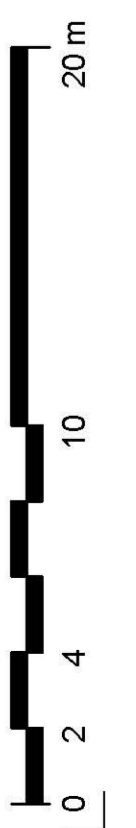

# PfP Leisure

## Andover Leisure Centre

The Carriage Building Bruton Way Gloucester GL1 1DG T: 03333 405 500 E: mail@robertslimbrick.com

Proposed Ground Floor Plan

Date: Dec '16

Scale: 1 : 200 @A1 Drawing No: 8229/ PL011 A

16-FB-17 9:58:57 AM