

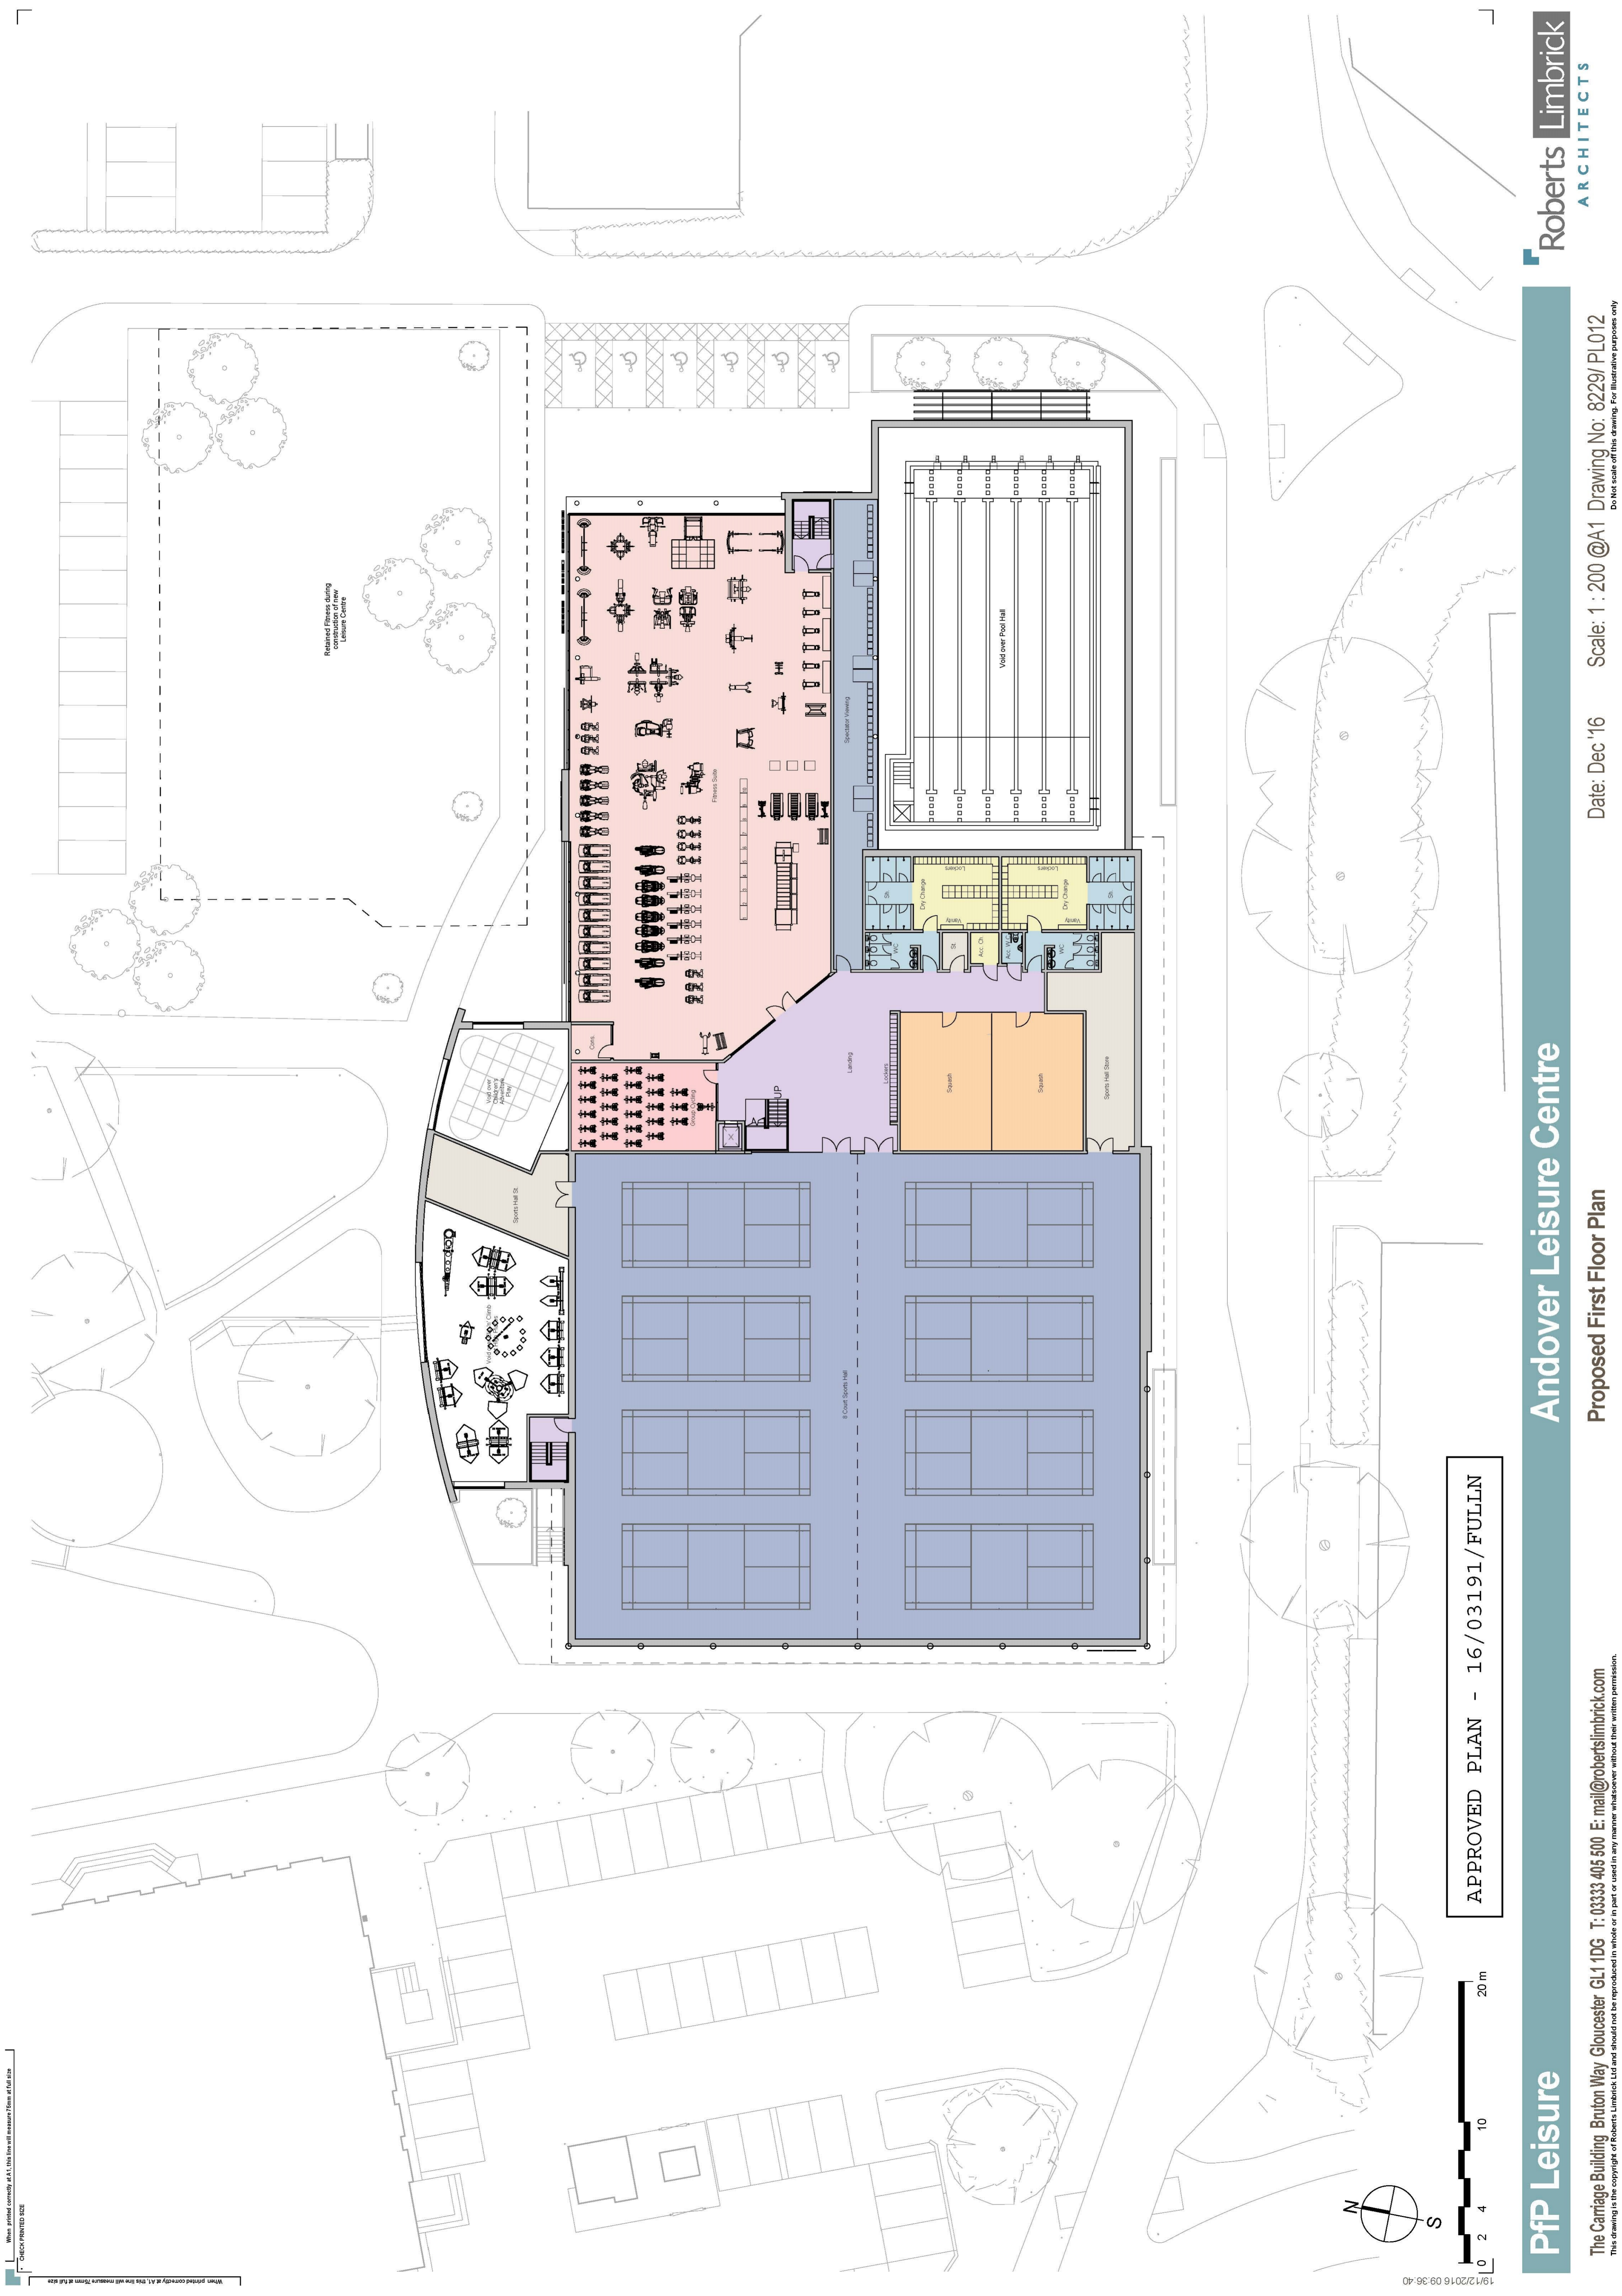


When printed correctly at A1, this line will measure 75mm at full size
CHECK PRINTED SIZE

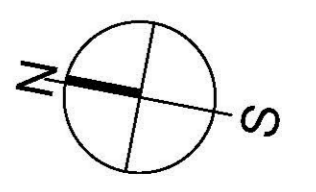

Retained Fitness during construction of new Leisure Centre

APPROVED PLAN - 16/03191/FULLN

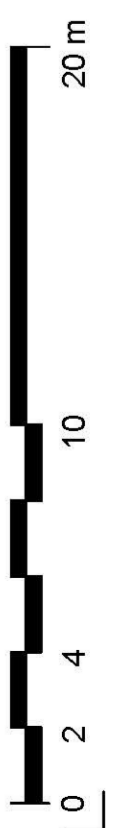

PfP Leisure

Andover Leisure Centre

The Carriage Building Bruton Way Gloucester GL1 1DG T: 03333 405 500 E: mail@robertslimbrick.com
This drawing is the copyright of Roberts Limbrick Ltd and should not be reproduced in whole or in part or used in any manner whatsoever without their written permission.

Proposed First Floor Plan

Date: Dec '16

Scale: 1 : 200 @A1 Drawing No: 8229/ PL012

Do Not scale off this drawing. For illustrative purposes only

19/11/2016 09:36:40