



When printed correctly at A1, this line will measure 25mm at full size  
CHECK PRINTED SIZE

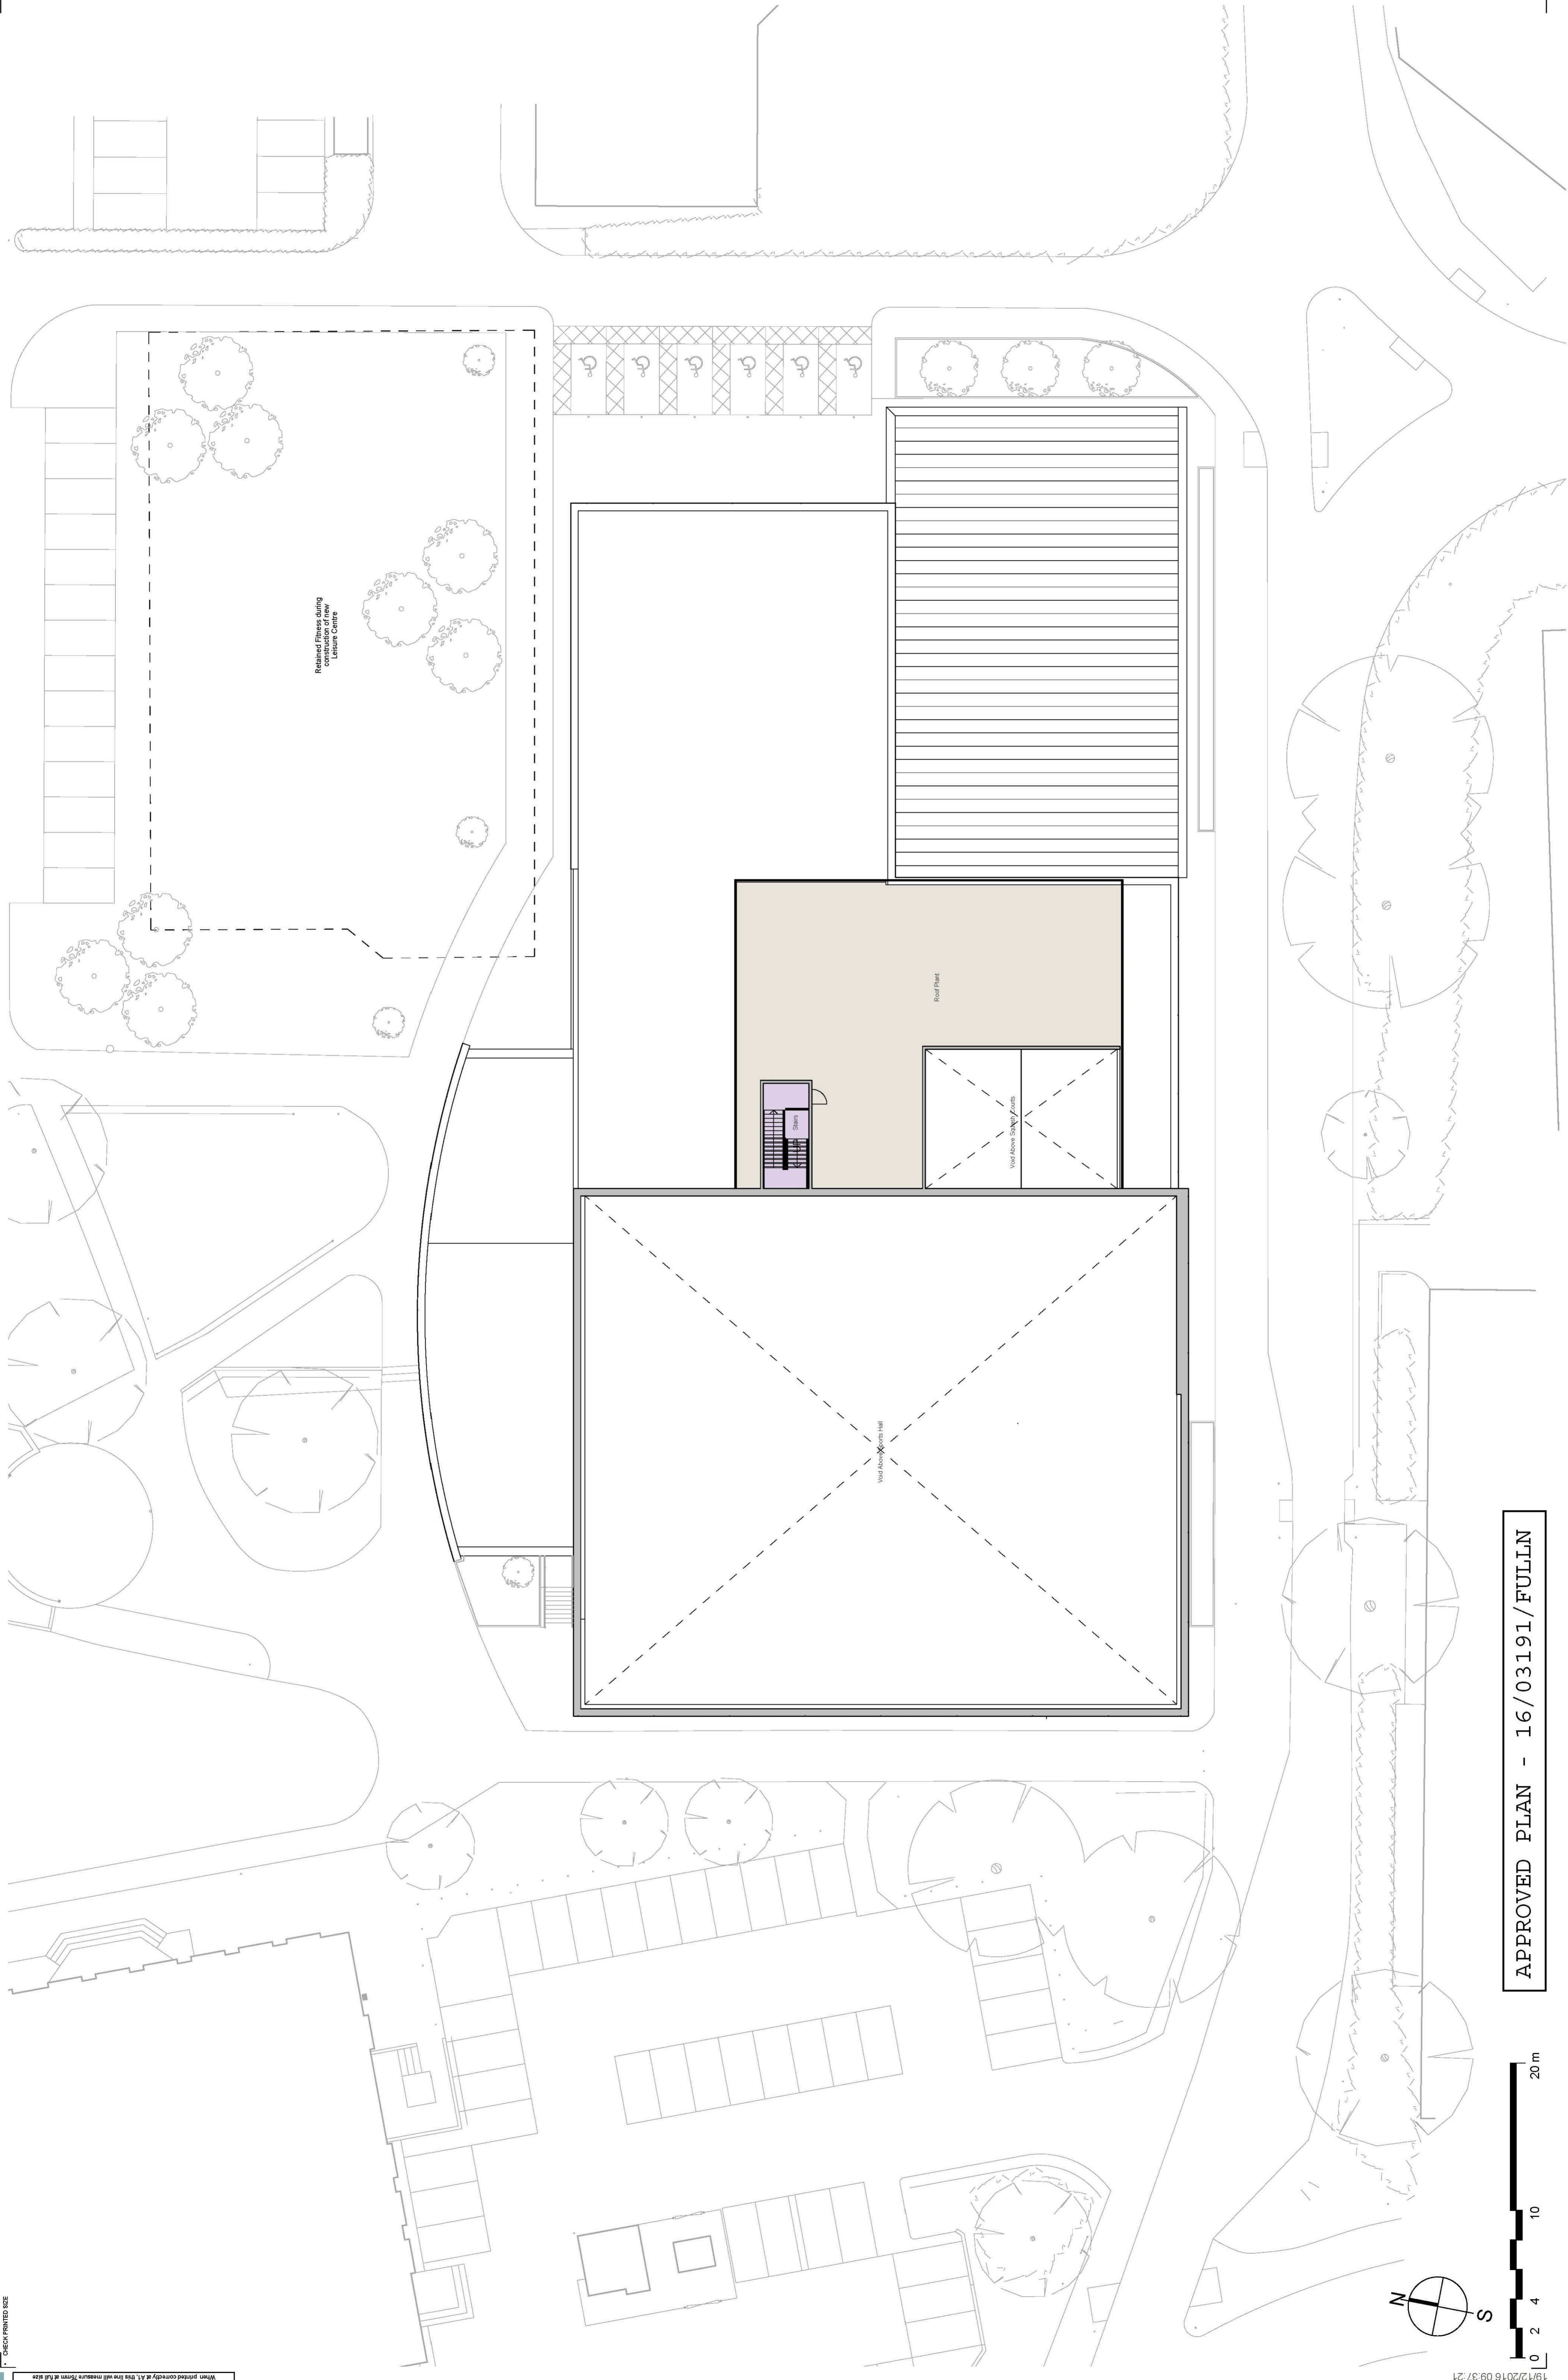

APPROVED PLAN - 16/03191 / FULLIN

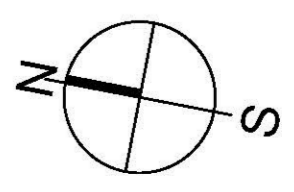

19/12/2016 09:37:21

# PfP Leisure

## Andover Leisure Centre

The Carriage Building Bruton Way Gloucester GL1 1DG T: 03333 405 500 E: mail@robertslimbrick.com  
This drawing is the copyright of Roberts Limbrick Ltd and should not be reproduced in whole or in part or used in any manner whatsoever without their written permission.

Proposed Second Floor Plan

Date: Dec '16 Scale: 1 : 200 @A1 Drawing No: 8229/ PL013  
Do Not scale off this drawing. For illustrative purposes only