



1 North
1 : 100

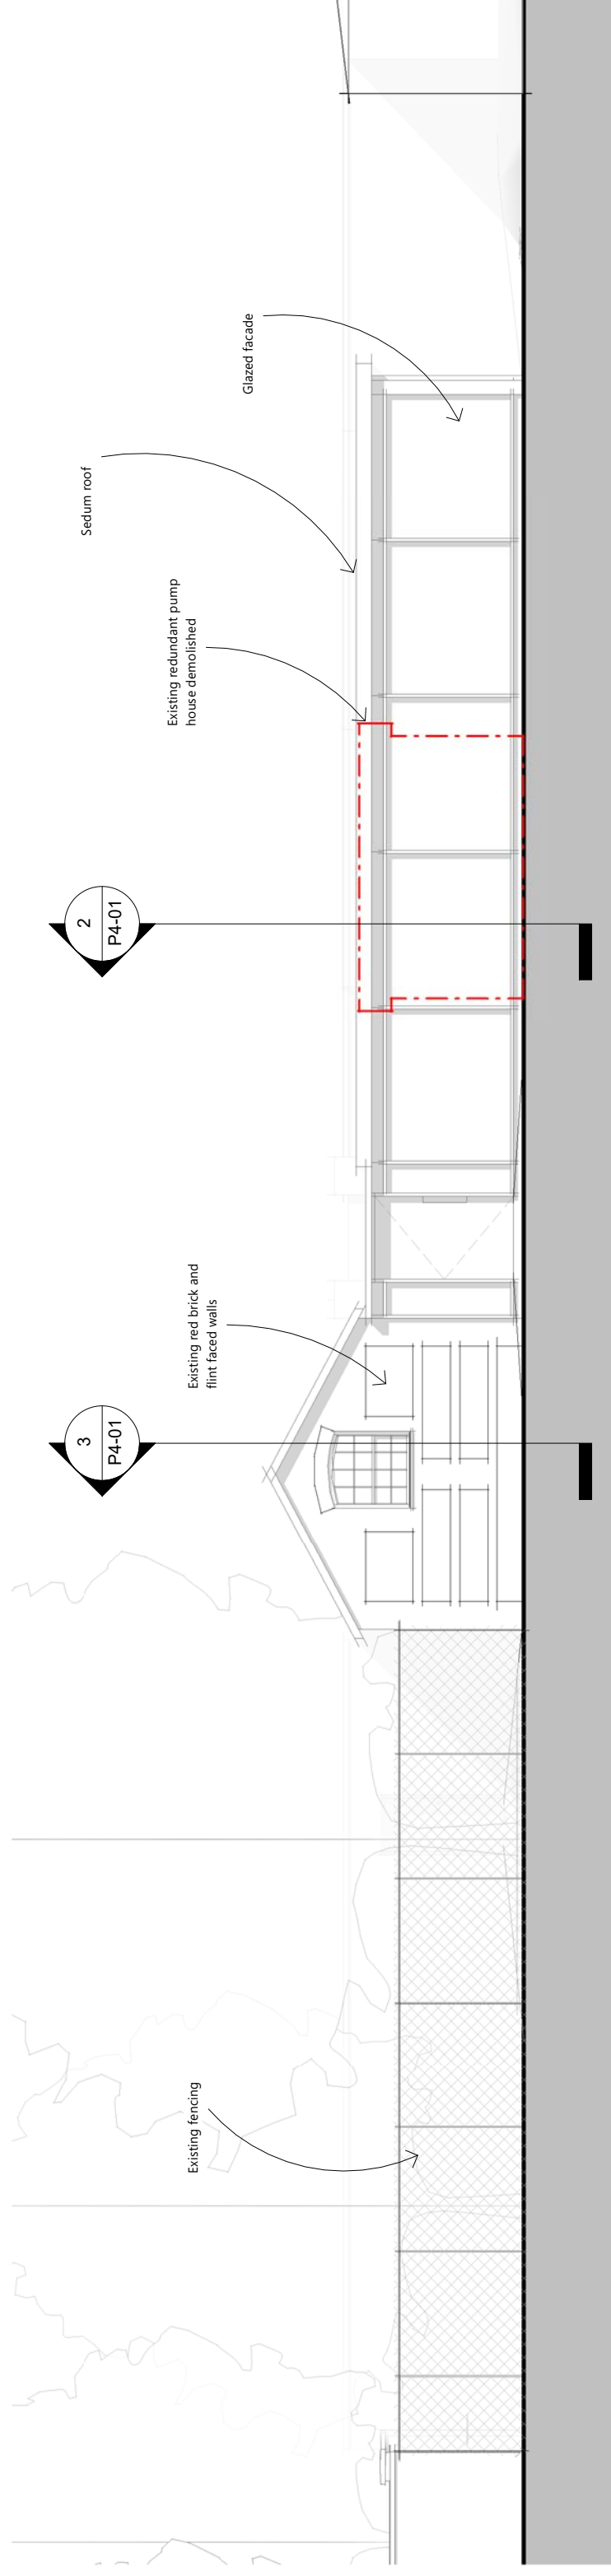

2 South
1 : 100

© The copyright of this drawing remains with Pro Vision and may not be reproduced in any form without prior written consent. Only scale from this drawing for the purposes of determining a planning application. Do not scale from this drawing for construction purposes. Any discrepancies between this and any other consultants drawings should be reported to the Architect immediately. The contractor must check all dimensions before commencing work on site and at all stages. Ordnance Survey © Crown Copyright 2018. All rights reserved. Licence number 100022432

 

REV	DATE	AMENDMENTS	ISSUED BY

CLIENT:
The Trinley Estate Ltd.

PROJECT:
Trinley Switch Room and Pump House

DRAWING:
Proposed North & South Elevations

DATE:
August 2018

SCALE:
1 : 100

SIZE:
A3

JOB NO:
50213

DWG NO:
P3-01

REV:

