


LOWER GROUND FLOOR PLAN

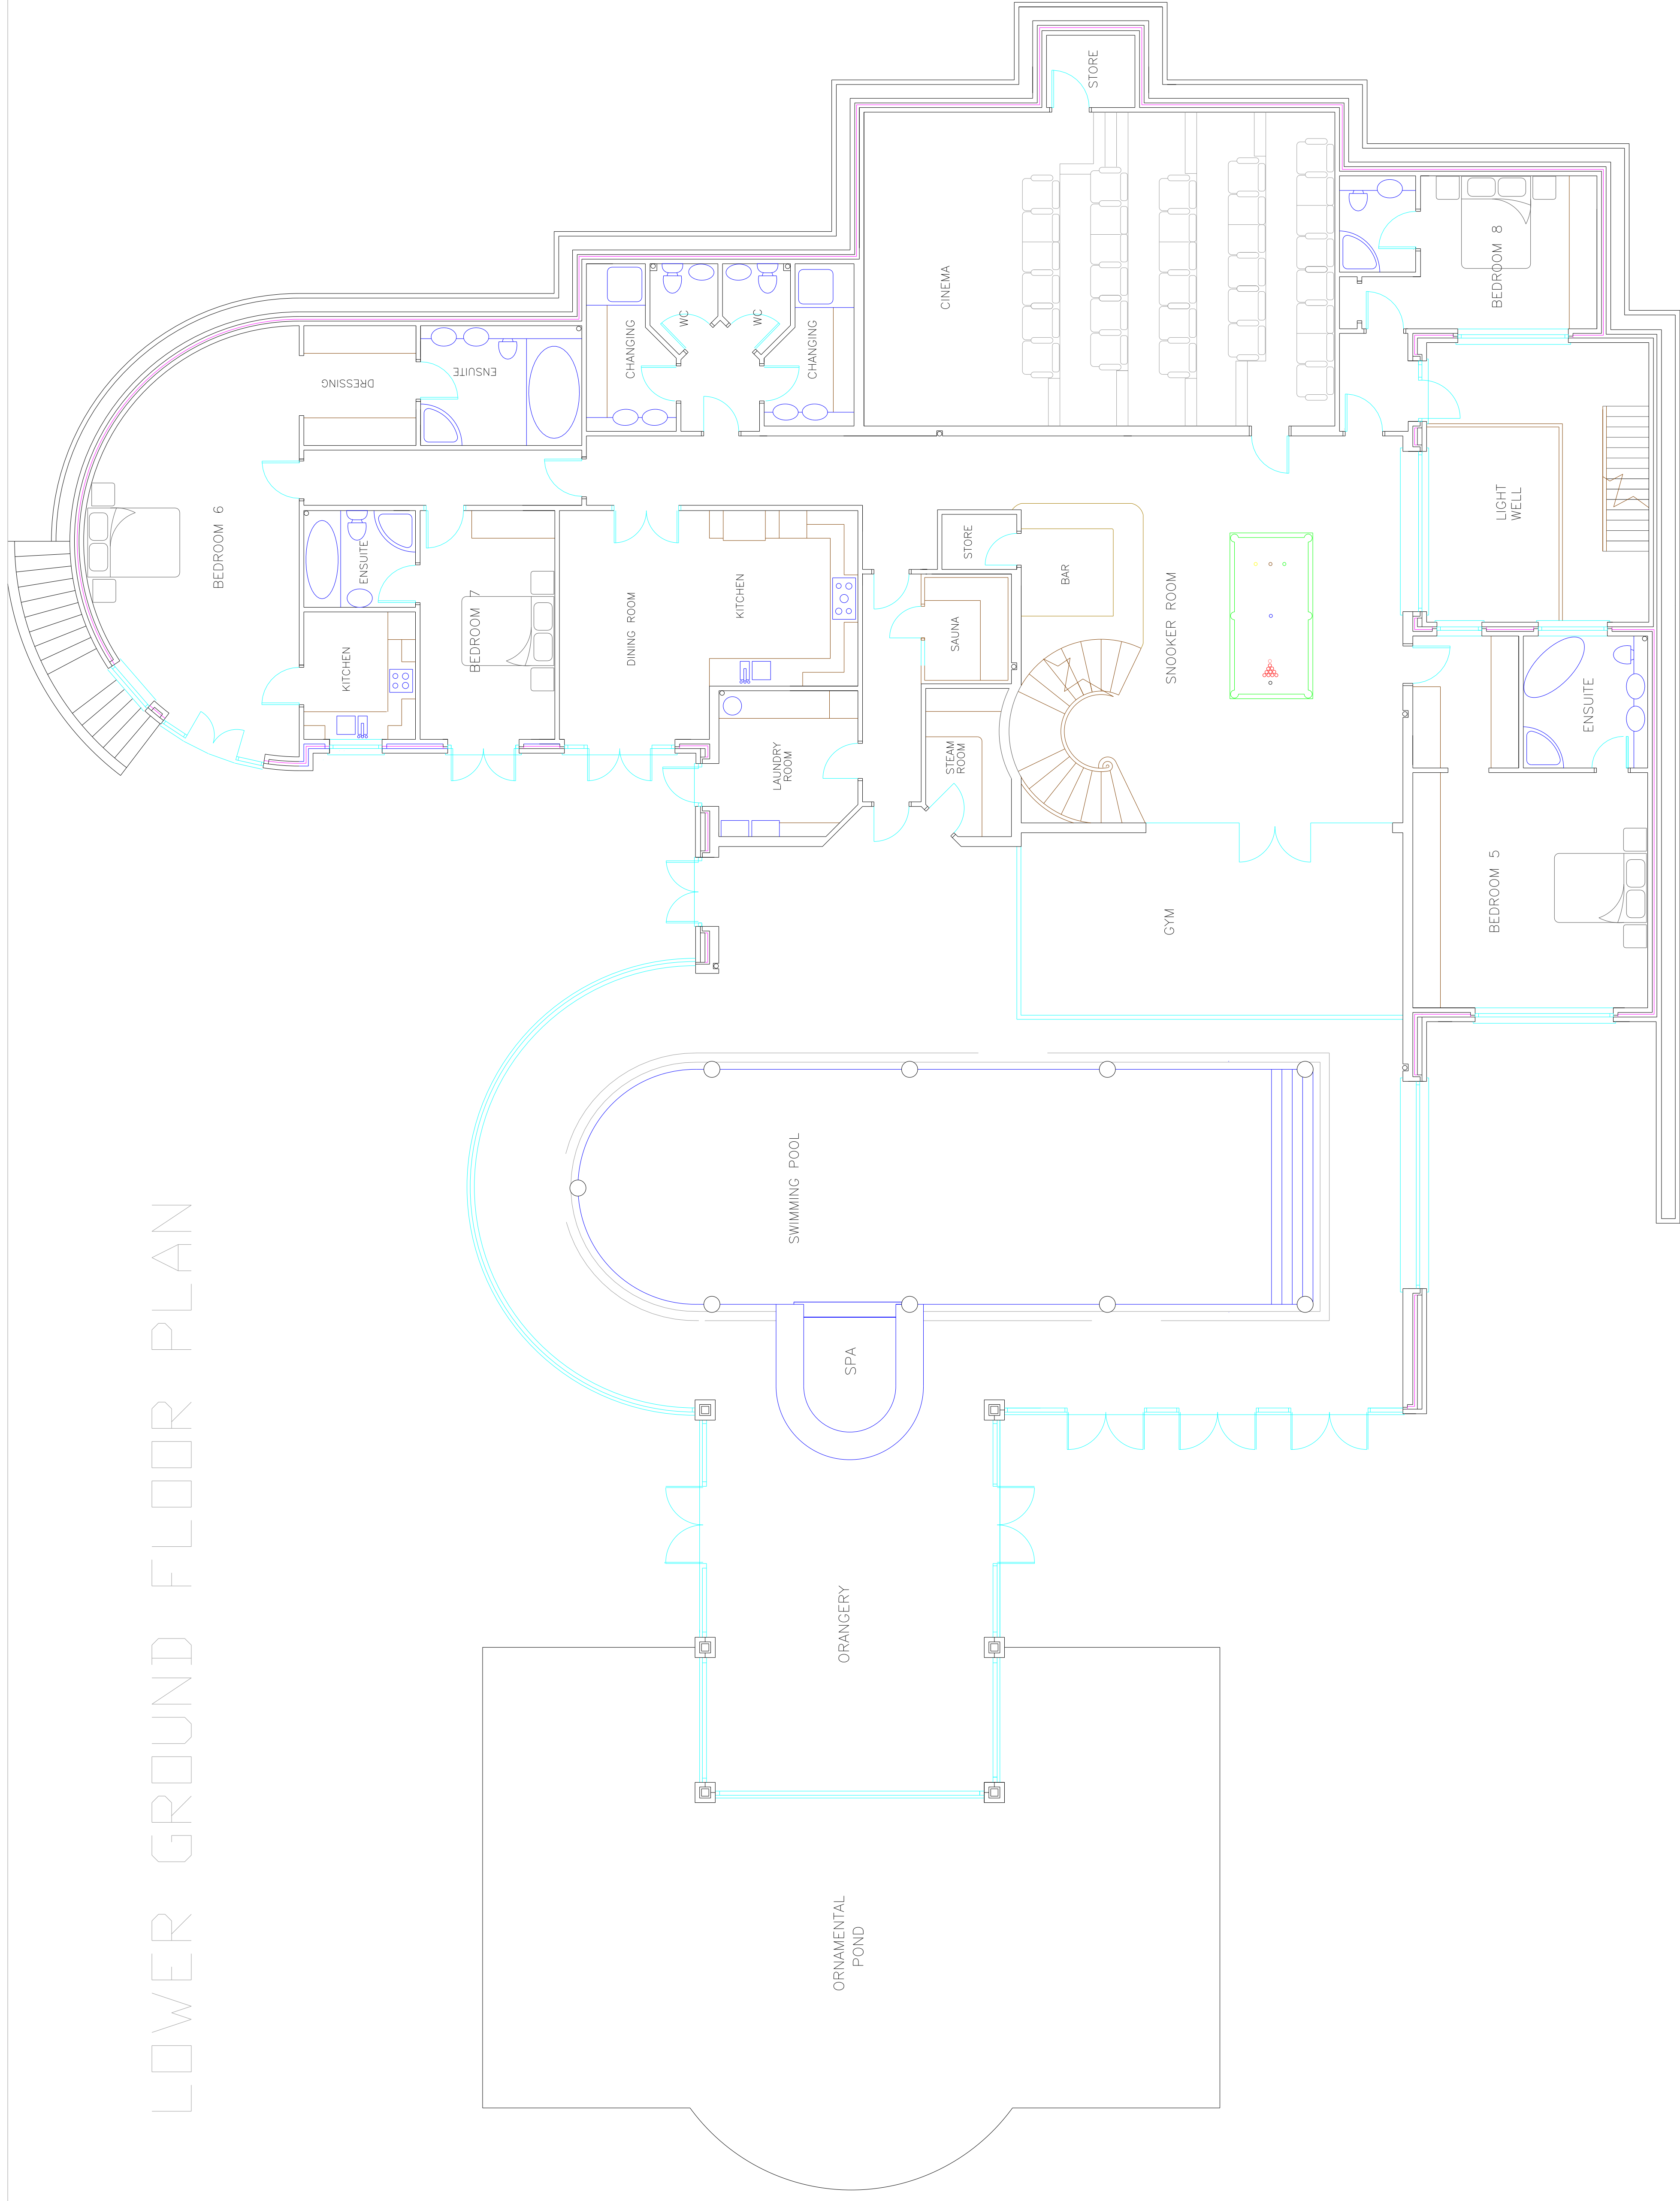

REVISIONS

- D 17-11-04 Cinema fire escape added & Basement Room added
- E 06-01-06 Layout modified
- F 12-05-06 Layout modified
- G 20-12-06 Layout modified
- H 18-9-07 Occasional bedroom added

DRAWING NUMBER	04-GHILL-03
REVISION	H
SCALE	1:100
DATE	1-07-04
DRAWN BY	S. Bernardoz

PROJECT
**GOLDEN HILL
 BELBINS**
 TITLE
**LOWER GROUND
 FLOOR PLAN**

