


# PROPOSED PLANS PLOT 1

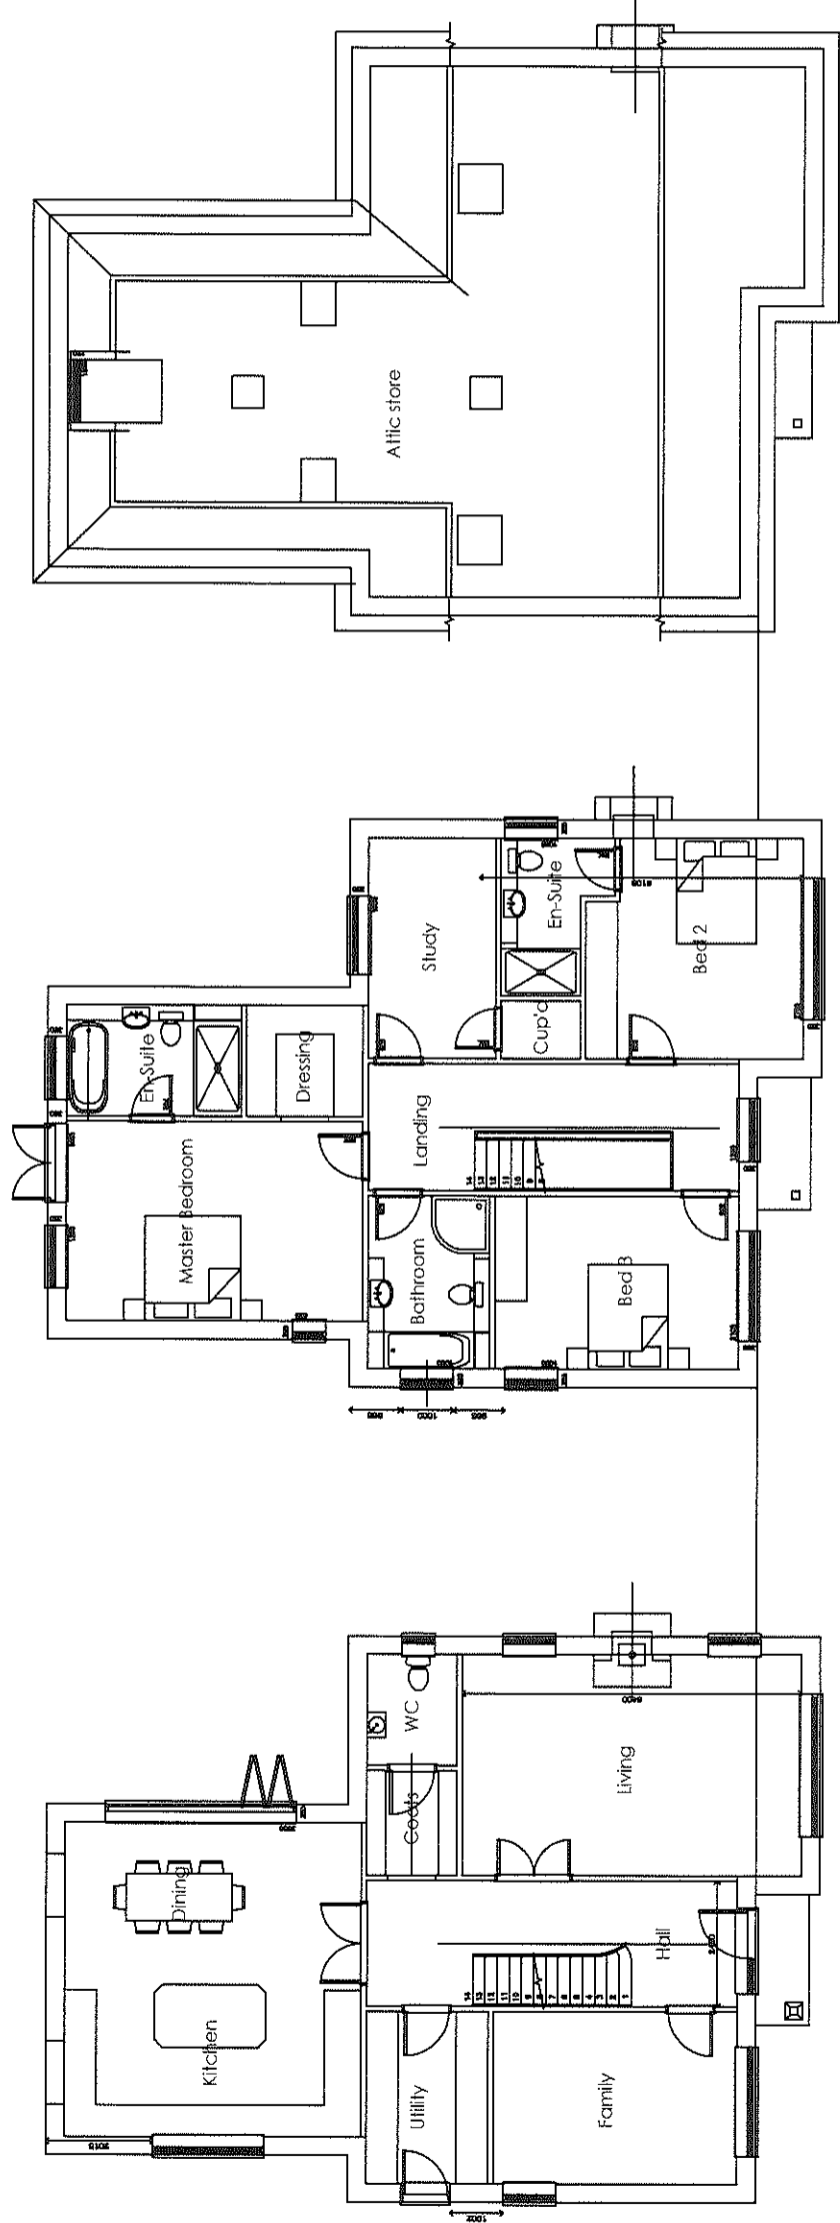

P	DATE	REMARKS
O	DATE	REMARKS
N	DATE	REMARKS
M	DATE	REMARKS
L	DATE	REMARKS
K	DATE	REMARKS
J	DATE	REMARKS
I	DATE	REMARKS
H	DATE	REMARKS
G	DATE	REMARKS
F	DATE	REMARKS
E	DATE	REMARKS
D	DATE	REMARKS
C	DATE	REMARKS
B	DATE	REMARKS
A	DATE	REMARKS

**ADP** architects & urban designers  
 Tel: 0845 365 1475  
 Email: info@adp-uk.co.uk  
 www.adp-uk.co.uk  
 Richmond Court, 24 Selby Road, Park Gate, Southey Park, 2031 1BA

Project Name/Address:  
**Residential Development**  
 Fenstanton  
 Coley Lane  
 Chilbolton

Client:  
**Darcy Construction Ltd**

Drawing File:  
**Floor Plans - Plot 1**

Job number:  
**1788**

Drawing number:  
**15**

Revision:  
**C**

Drawing scale/size:  
**1:100 (A3)**

Date:  
**Feb 2021**

GIA (Net) = 220sqm  
 2365sqft

**Drawing For Planning Purposes Only**  
 All dimensions and notes on this drawing are for planning purposes only and should not be used for construction or other purposes. Do not rely on this drawing for any other purpose. The drawing is provided as a guide only and is not intended to be used for any other purpose. Any other use is at the user's risk. 

By viewing the content of ADP Architects Ltd, users will be deemed to have agreed to its terms, or posted onto this page, without the written consent of ADP Architects Ltd.