




3.0 Proposals

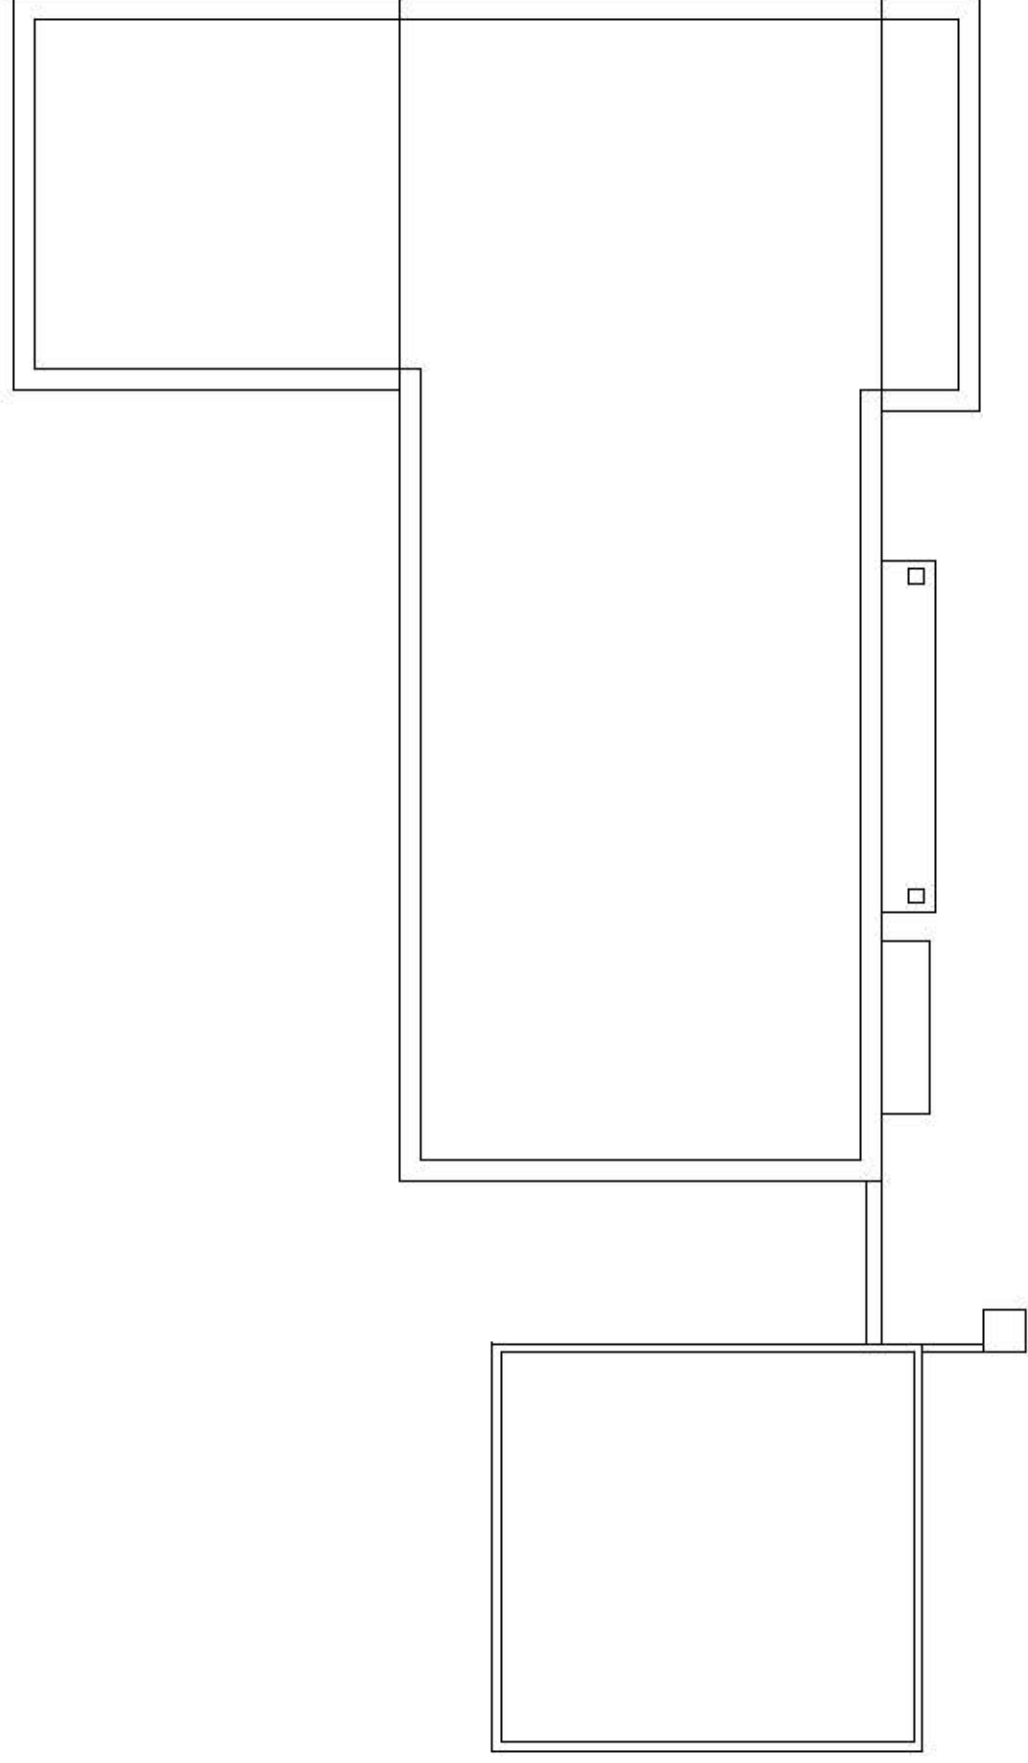

Existing Ground plan 1:100

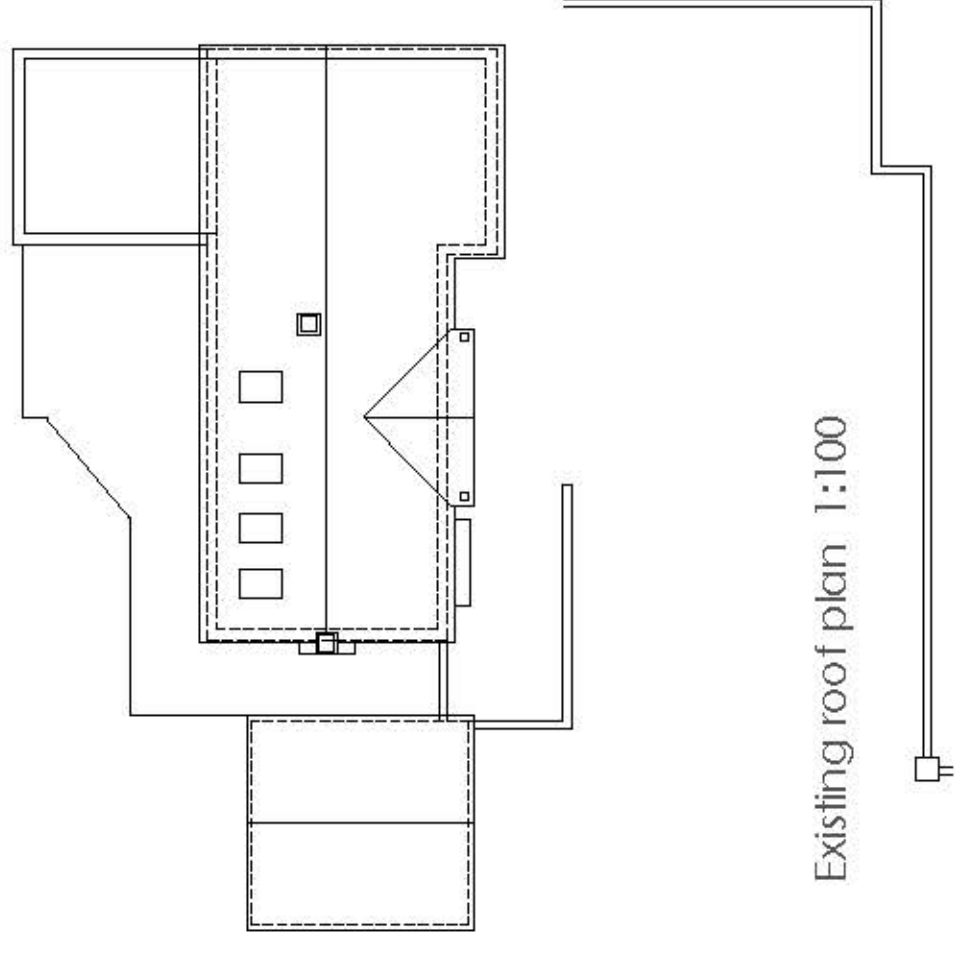

Existing roof plan 1:100

 

Rev -

Client MSP Kau	Planning	
Project Retrospective application for 34 Modfian Way, Chilworth, Southampton, SO1 7HX	Drawing No. 0213-02-102	Revision Previous
Title Existing floor plans	Drawn nb	Scale 1:100 @a3
	Checked	Issued Sep 2020

bircharchitects
Lambourne, Grove Lane, Redlynch, Salisbury, Wiltshire, SP5 2NR
T: +44 (0)1725 510407
E: info@bircharchitects.co.uk

