




Side Elevation

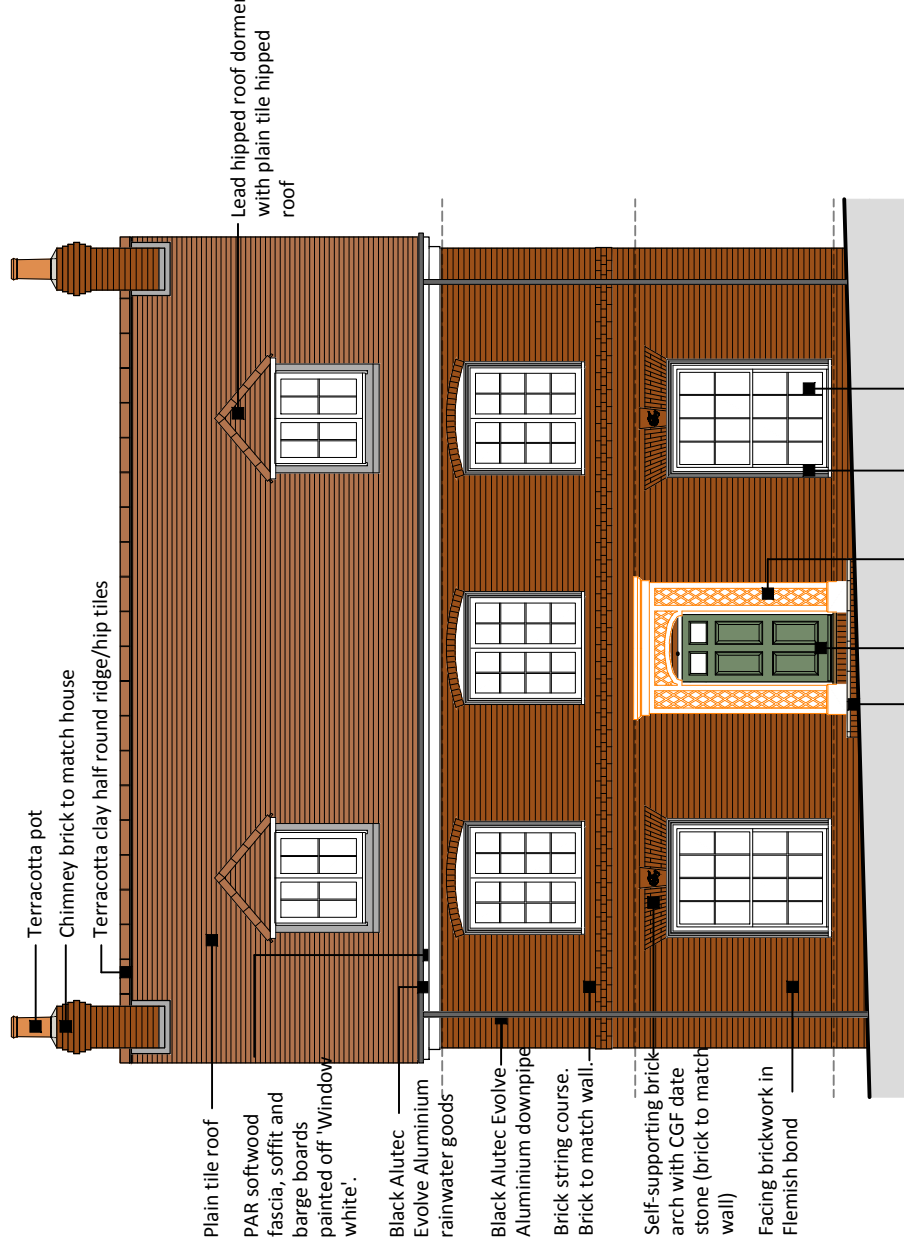

Front Elevation

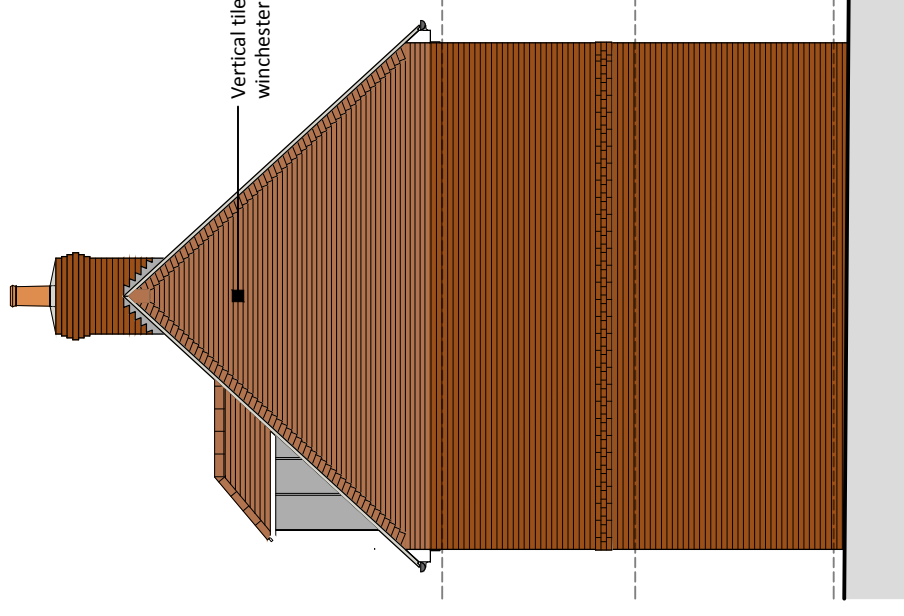

Side Elevation

 

Hoe Lane, North Baddesley

Drawing No. A2-23-P-002 - Front and Side Elevations - Rev -
Scale 1:100 at A3 - December 2020