





Front Elevation

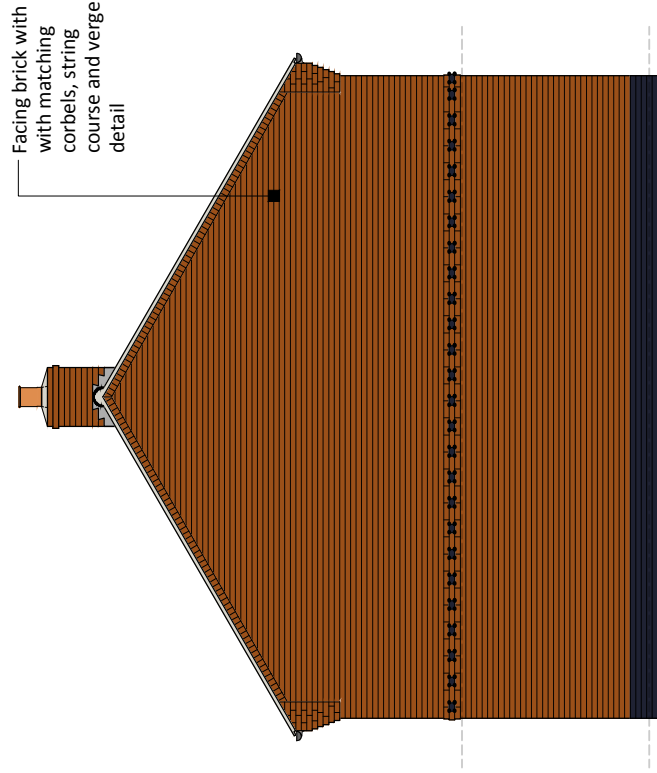

Side 2 Elevation

 

Hoe Lane, North Baddesley

Drawing No. A1-S05-A1-S07-P-002 - Front and Side 2 Elevations - Rev -

Scale 1:100 at A3 - December 2020