



Plot 37
East Elevation

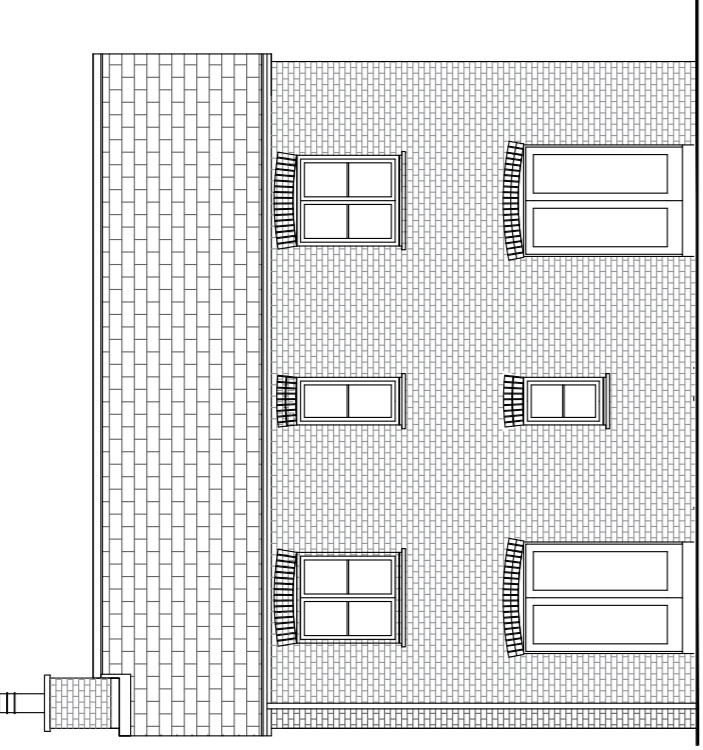


Plot 37
West Elevation

Materials- Plot 37
Facing Material- Brick
Roof- Slate
Cills- ?
Windows- ?
Other features:

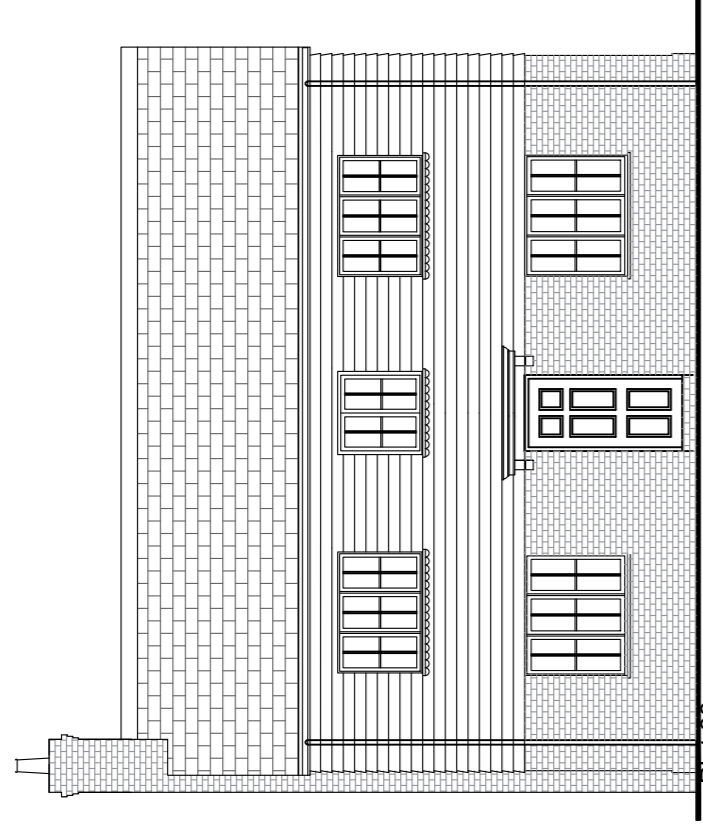


Plot 38
South Elevation

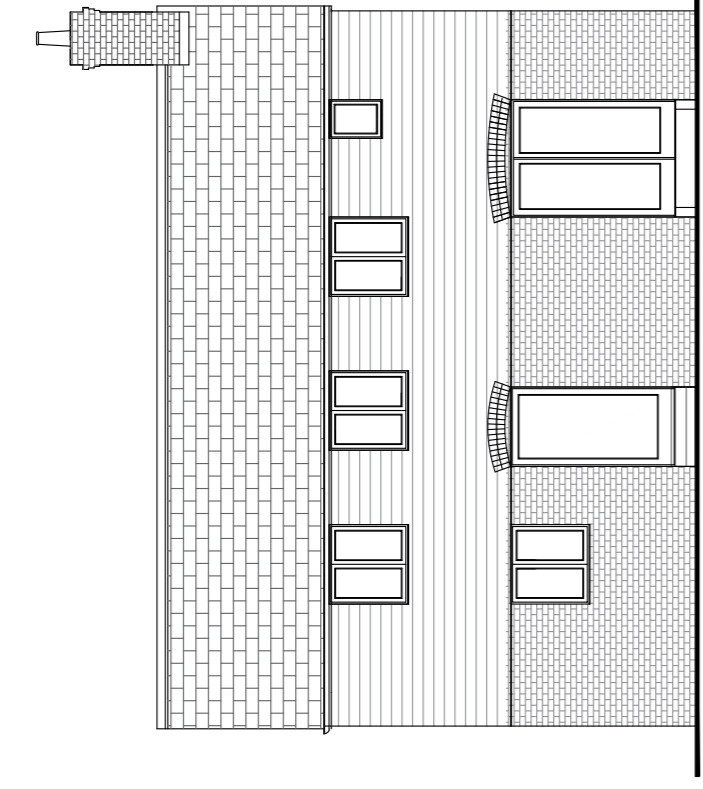


Plot 38
North Elevation


Materials- Plot 38
Facing Material- Brick, hung tile
Roof- Tile
Cills- ?
Windows- ?
Other features: Rough brick arches

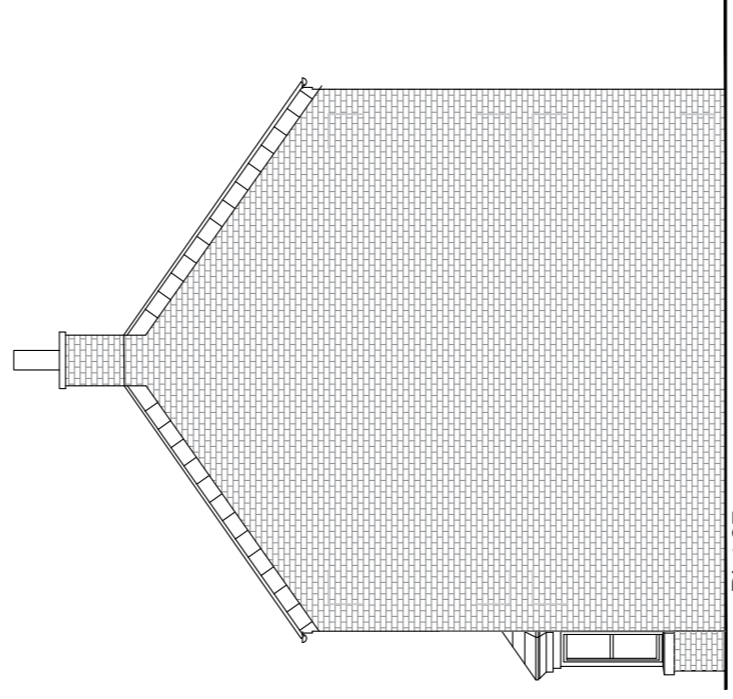


Plot 37
North Elevation

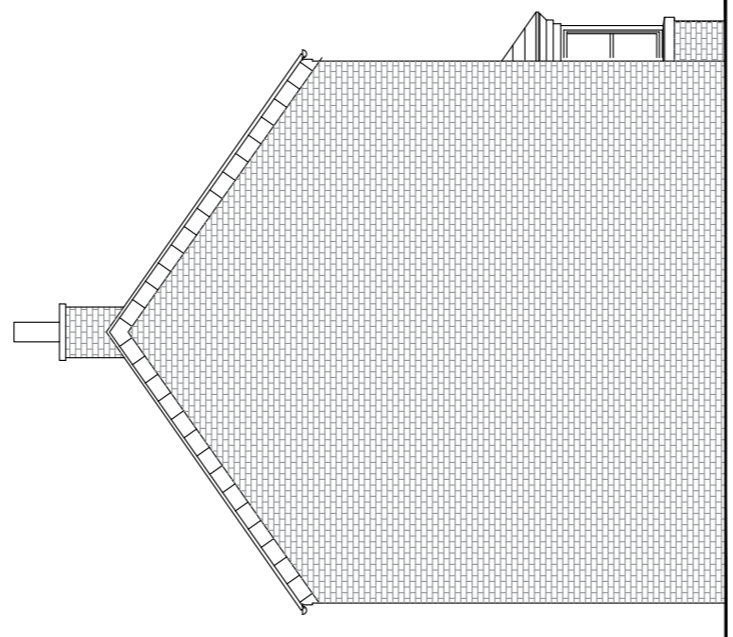


Plot 37
South Elevation

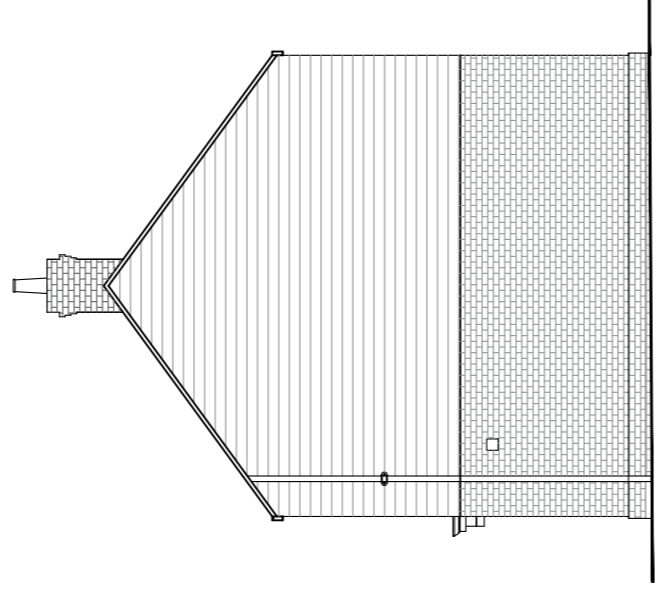


Plot 38
East Elevation

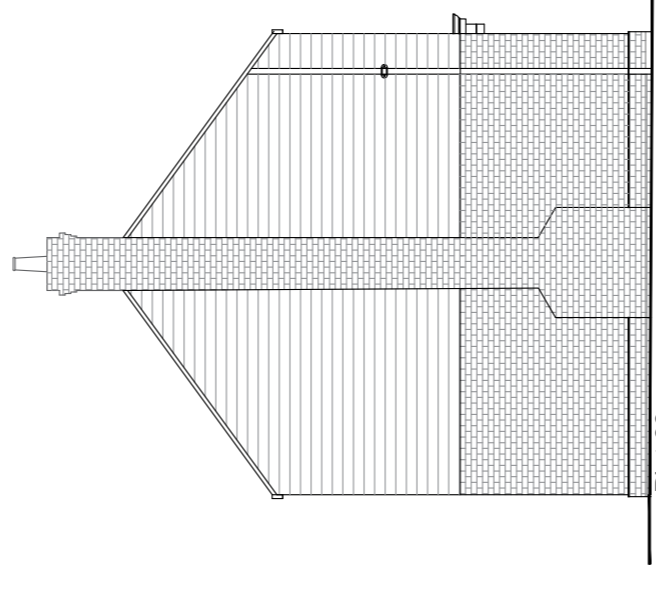


Plot 38
West Elevation

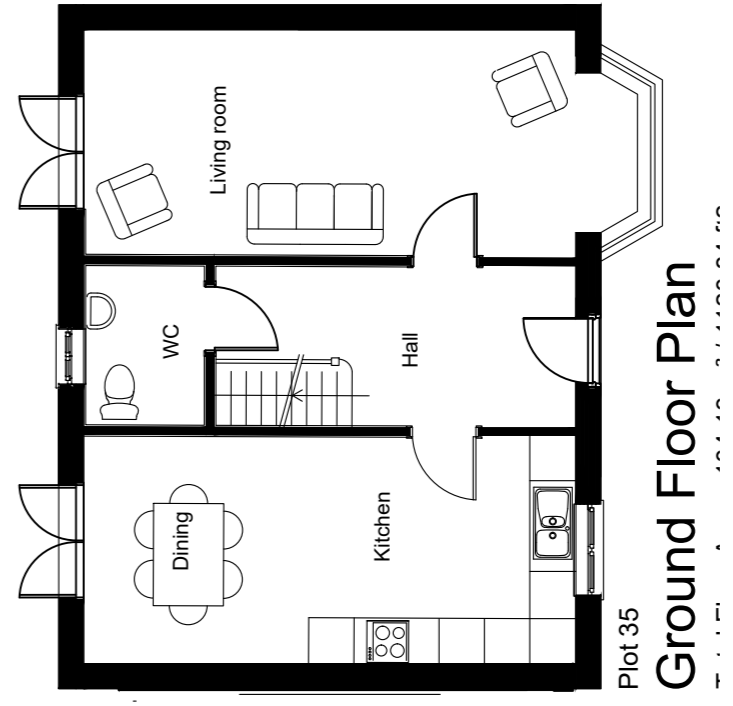


Plot 35
Ground Floor Plan

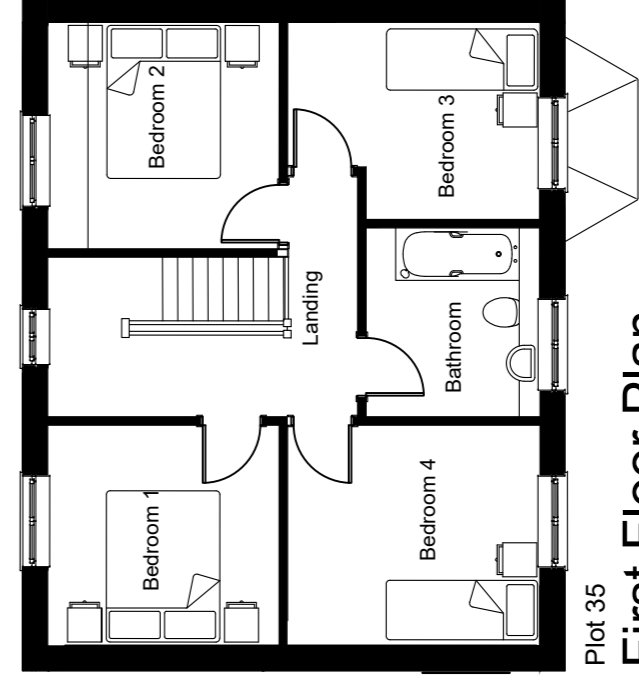

Plot 35
First Floor Plan

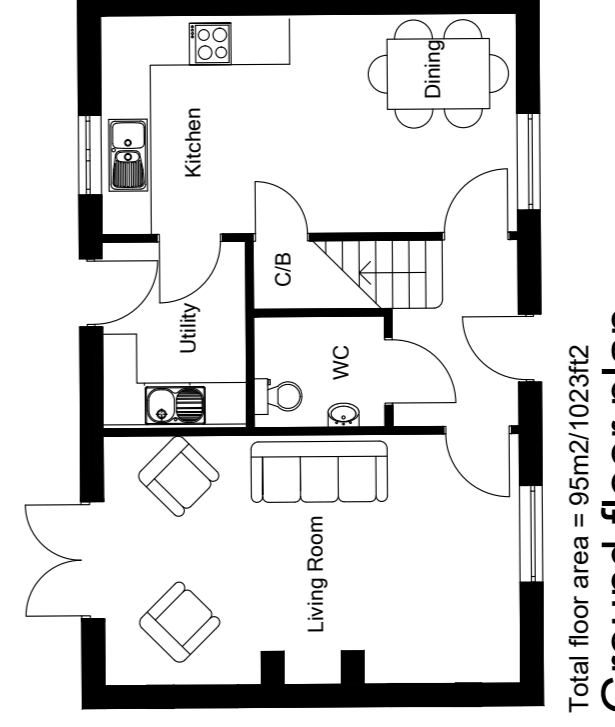

Total floor area = 95m²/1023112
Ground floor plan

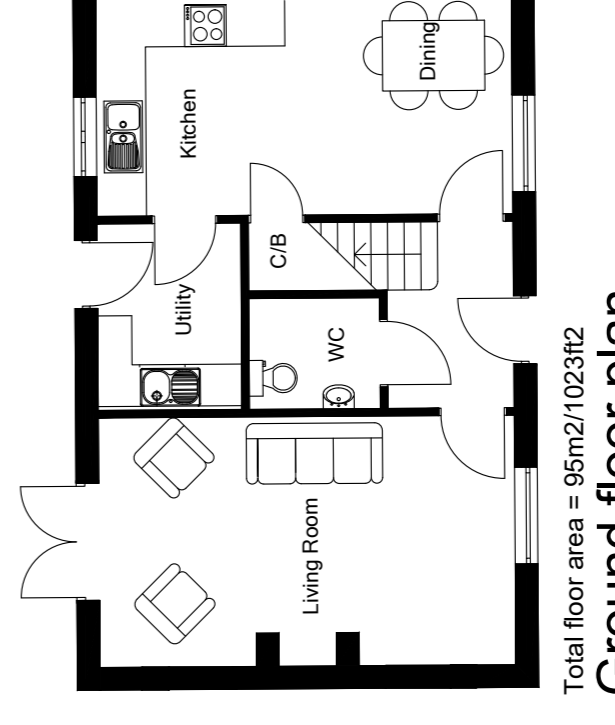

Total floor area = 95m²/1023112
Ground floor plan

Rev	Date	Amendment

Drawing Status:
 Date: Nov, 2020

Ashfield
PARTNERSHIP

MORRISH HOMES
BUILDING QUALITY THROUGH GENERATIONS

Unit 5, Factory Road,
Upton Industrial Estate
Bristol, Avon
BS16 6SU
01202 623420
www.morrishomes.co.uk

Project title: **HOE LANE NORTH BADDESLEY**

Unit no. **Plots 37 & 38**

Scale: 1:100 @ A1
Date: DEC 20
Drawn by: AAS
Checked by:

Drawing title: **Plans & Elevations**

Drawing no. **M028/C/37-38**

rev.

