




Plot 17
West Elevation

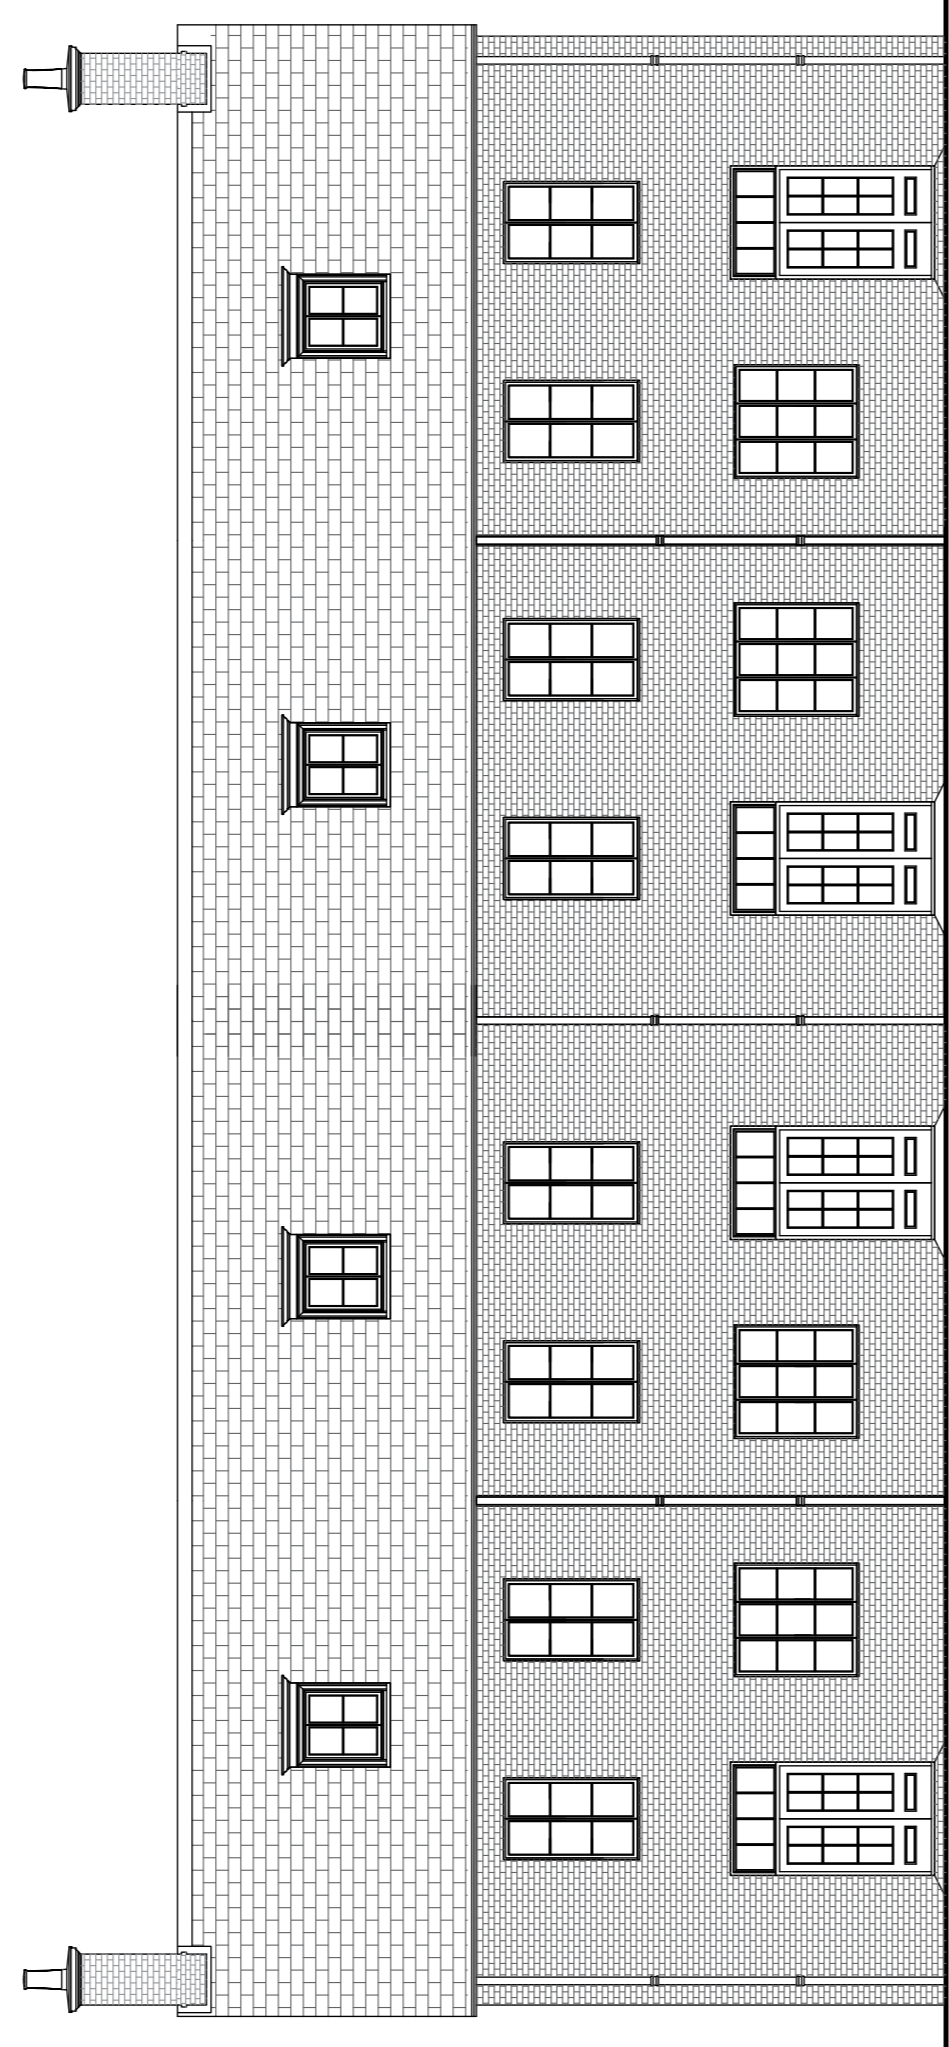

Plot 14
East Elevation

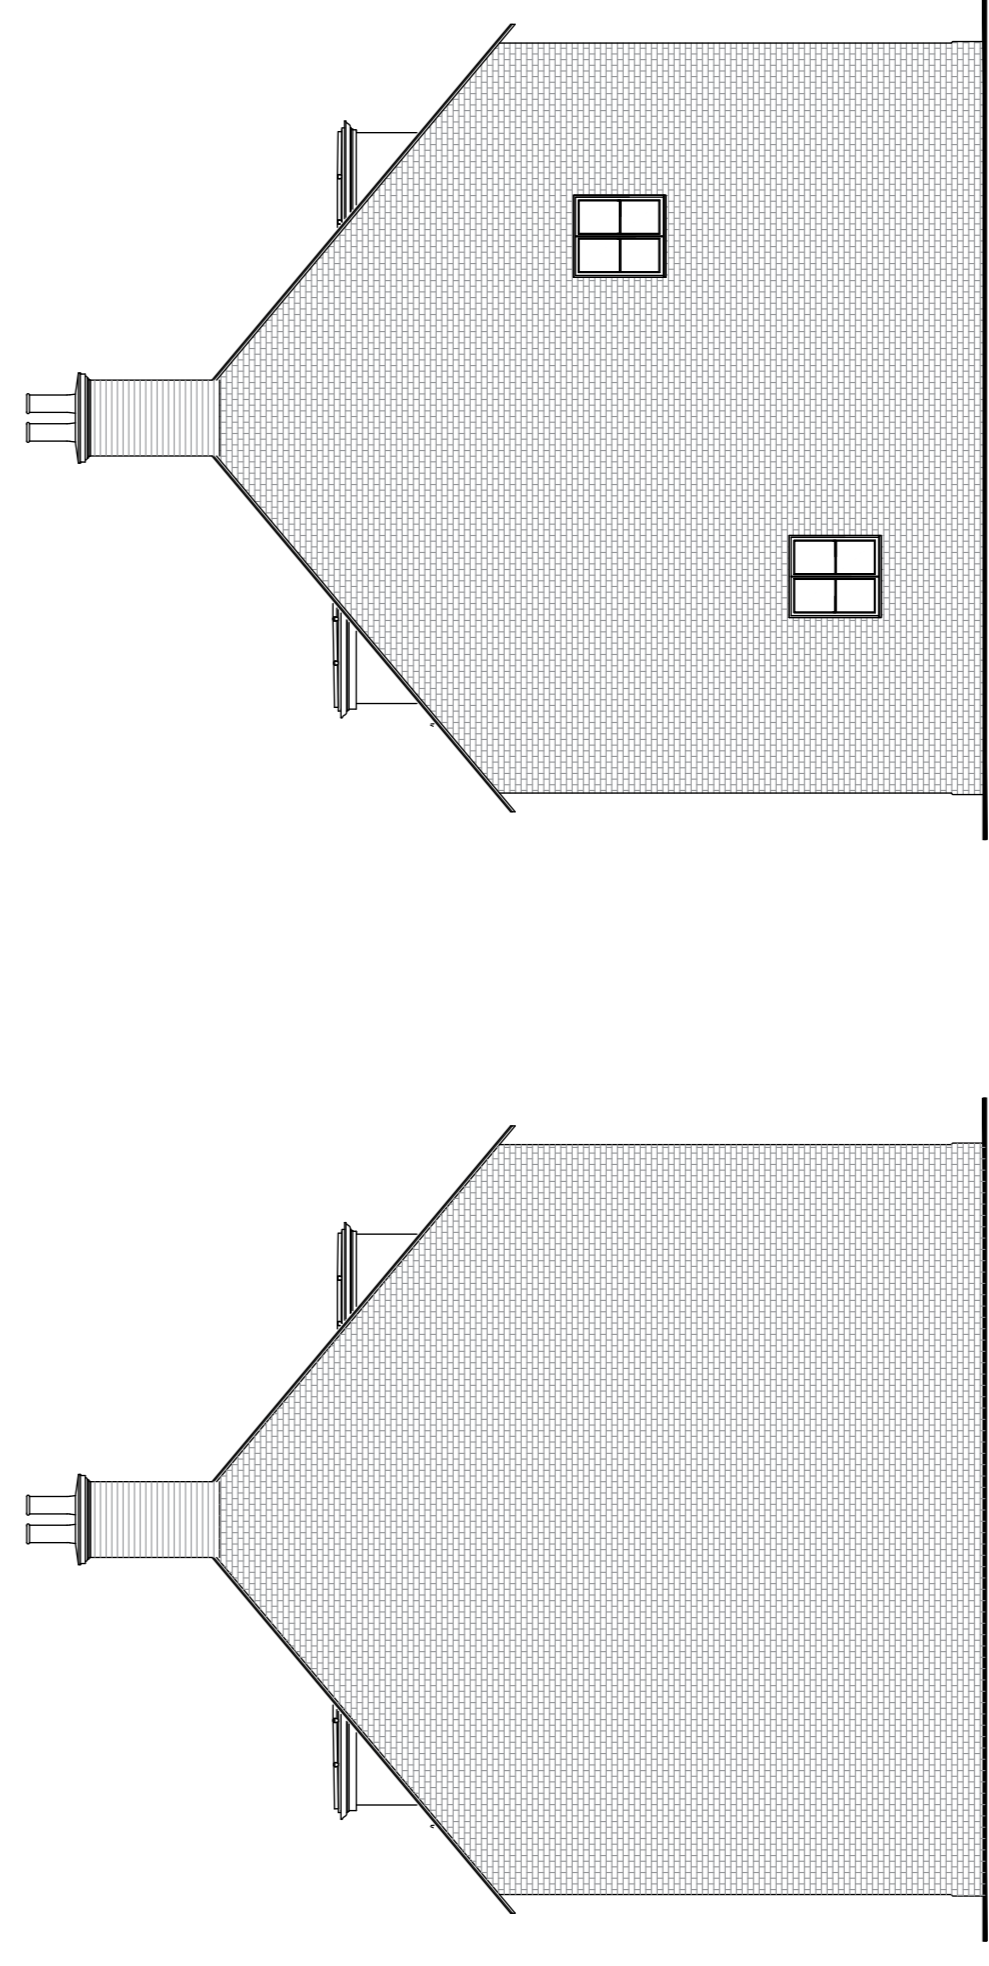


Plot 17
West Elevation

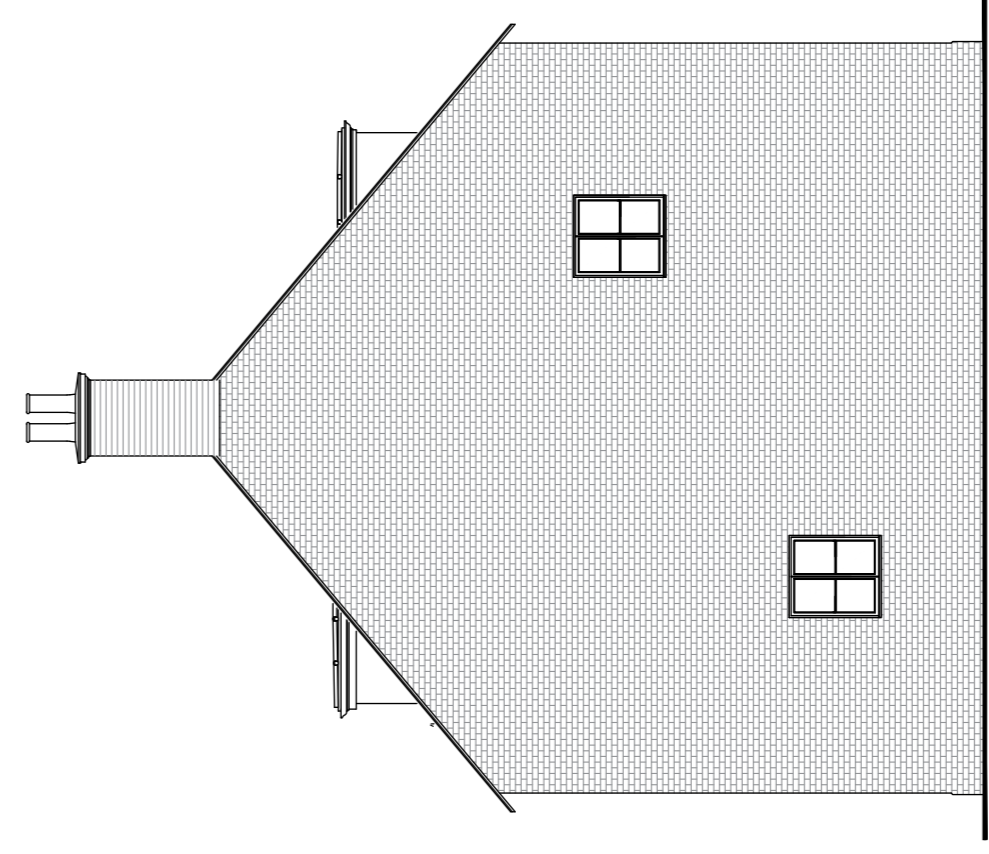


Plot 14
East Elevation


Materials- Plot 14, 15, 16 & 17
Facing Material- Brick
Roof- Slate
Cills- ?
Windows- ?
Other features:

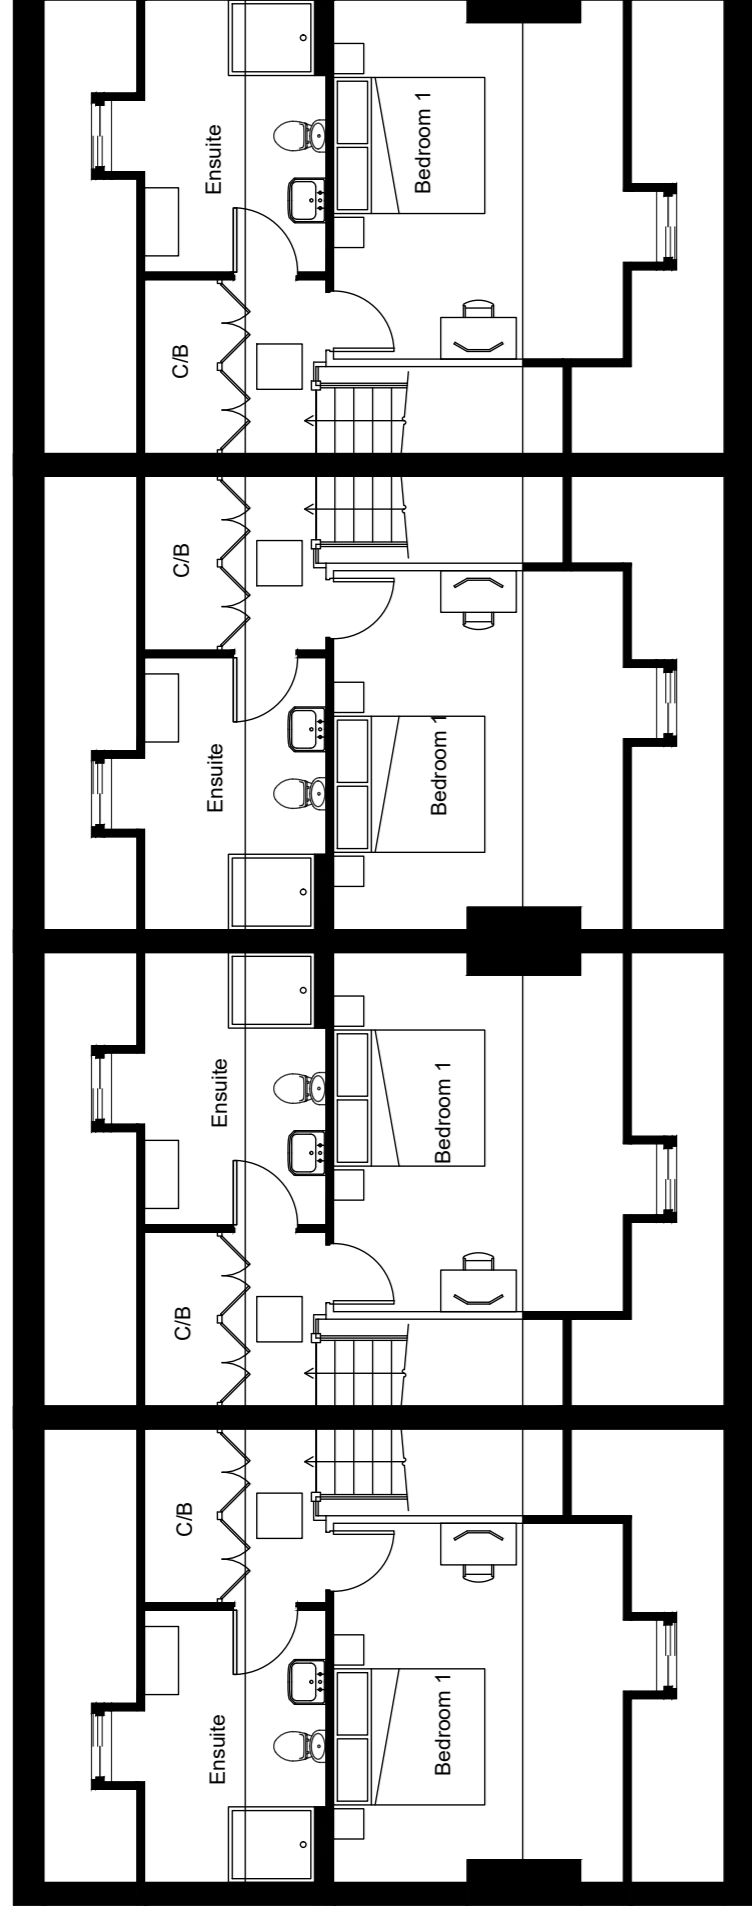

Second floor plan

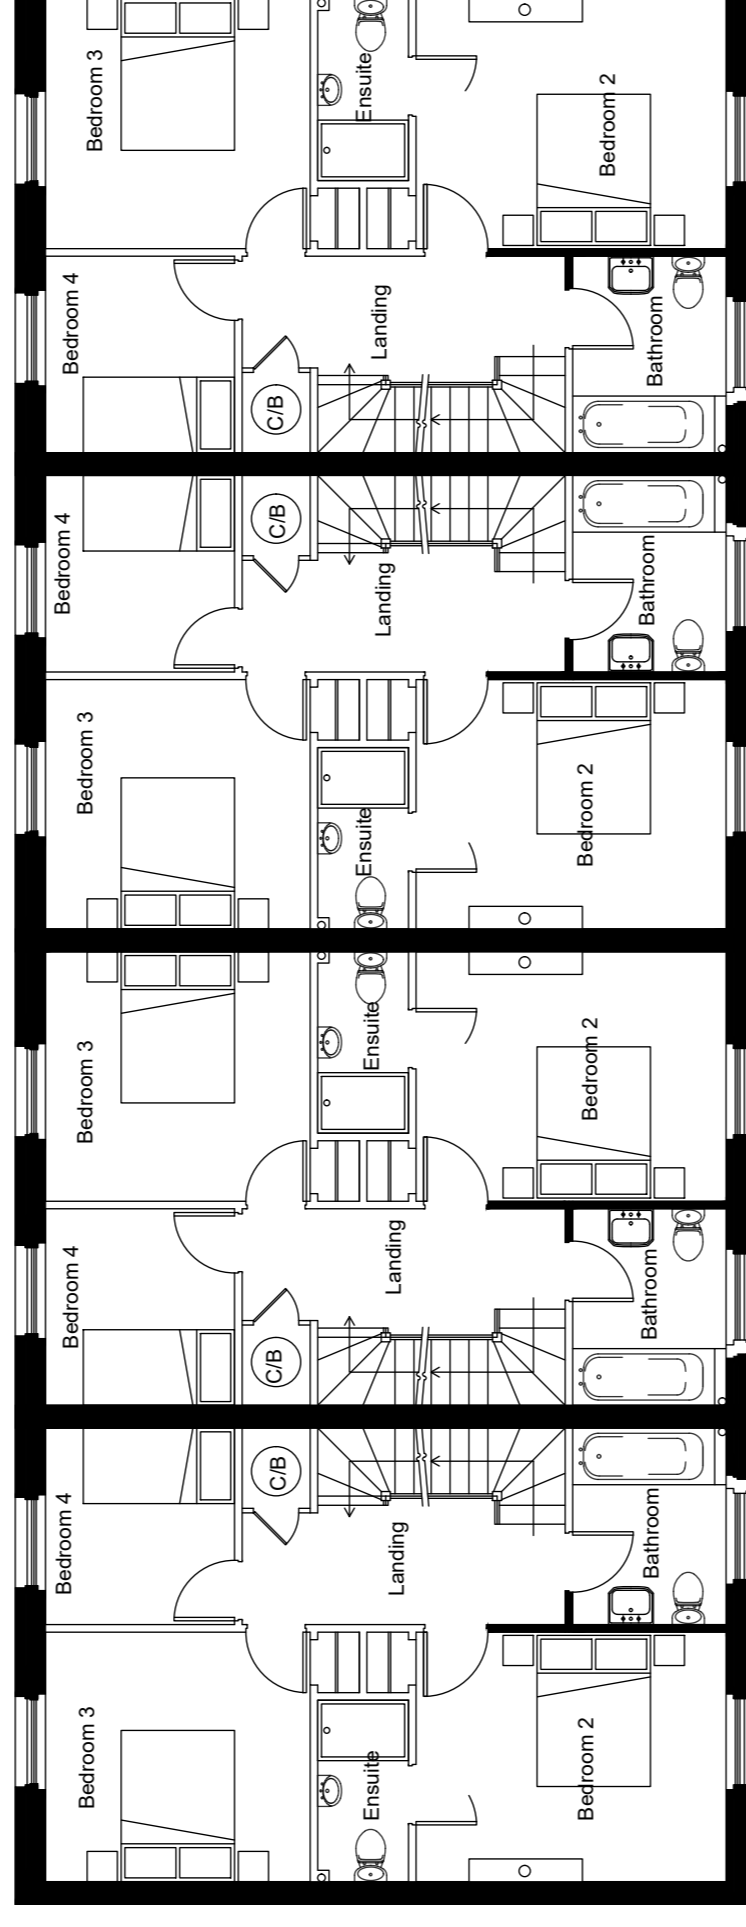

First floor plan

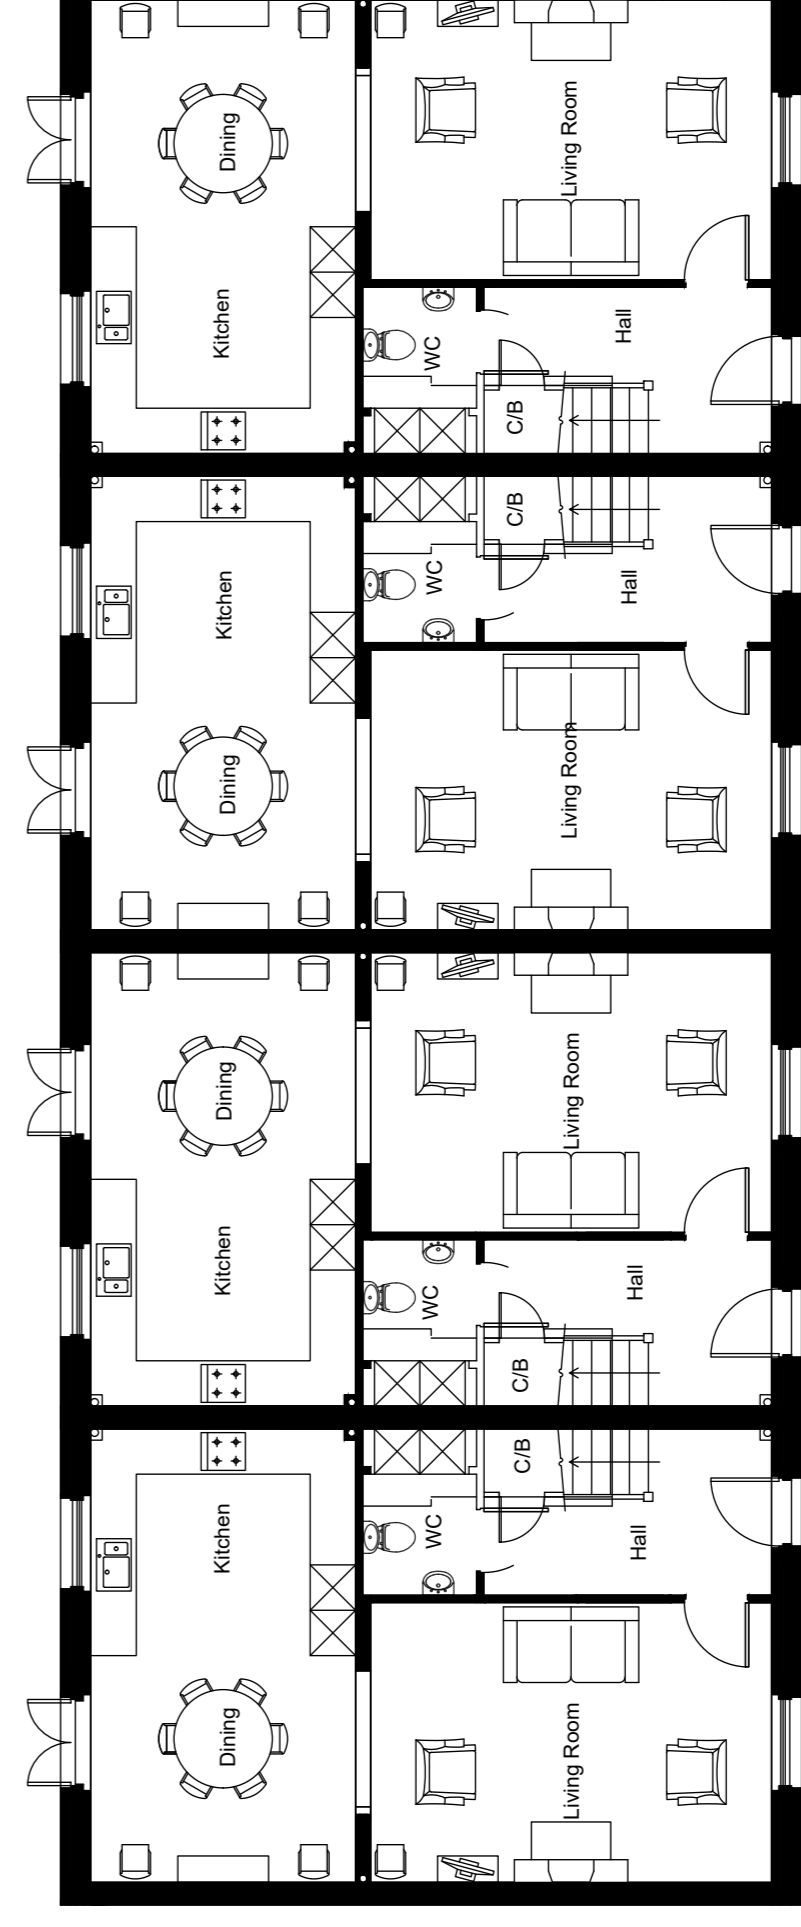


Total Floor Area = 1468m² / 1572ft²
Ground floor plan




Rev	Date	Amendment

Drawing Status: Date: Nov, 2020



Ashfield
PARTNERSHIP



MORRISH HOMES
BUILDING QUALITY THROUGH GENERATIONS

Unit 5, Factory Road,
Upton Industrial Estate
Bristol, Avon
BH165SL
01202 623420
www.morrishomes.co.uk

Project title: **HOE LANE NORTH BADDESLEY**

Unit no. **Plots 14-15-17**

Scale: 1:100 @ A1
Date: DEC 20

Checked by:

Drawn by: AAS

Plans & Elevations

drawing no. **M028/C/14-15-17**
rev.