



West Elevation

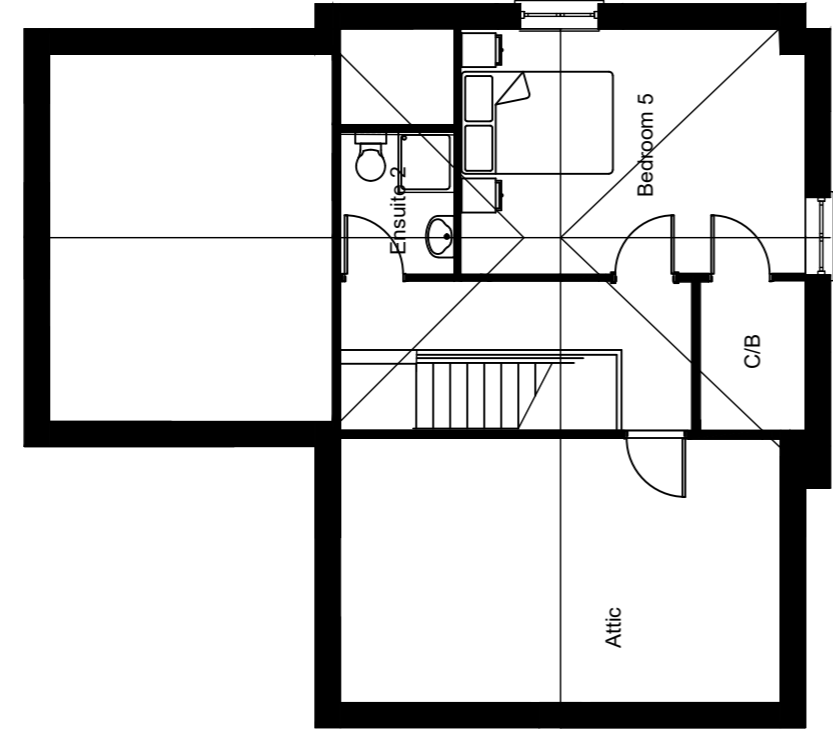


Plot 57

Second Floor Plan

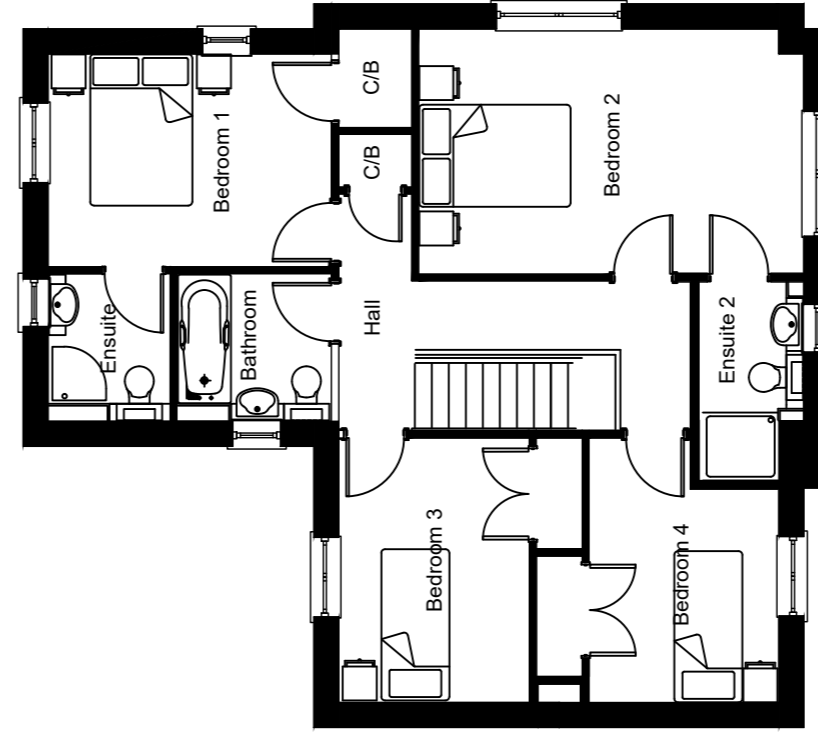

Plot 57


First Floor Plan

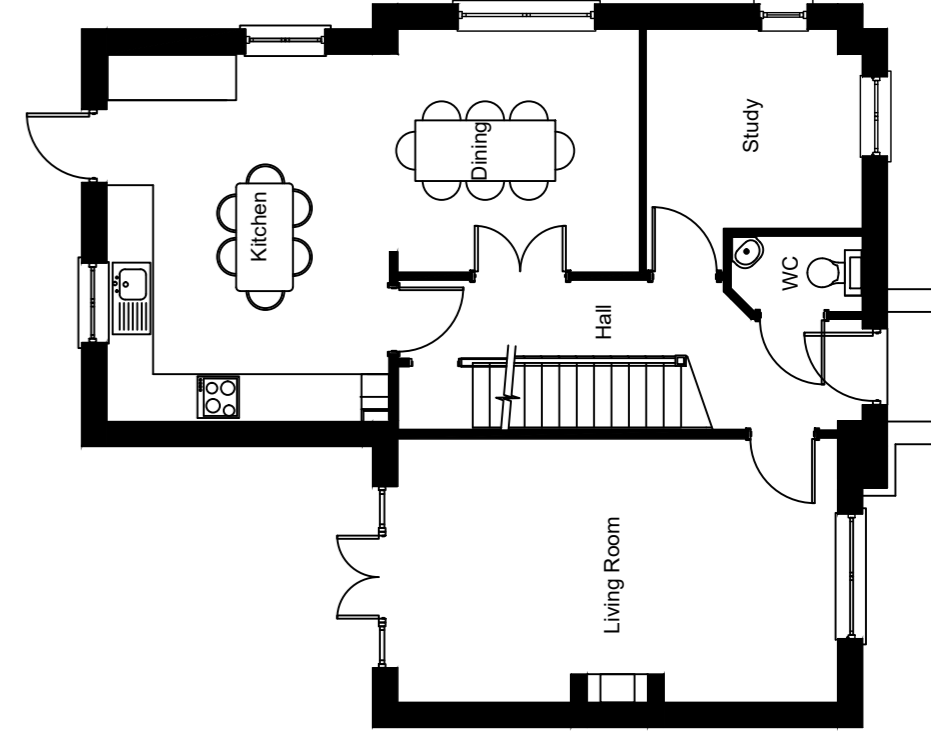

Plot 57


Total Floor Area = 176.4m² / 1899ft²

Ground Floor Plan

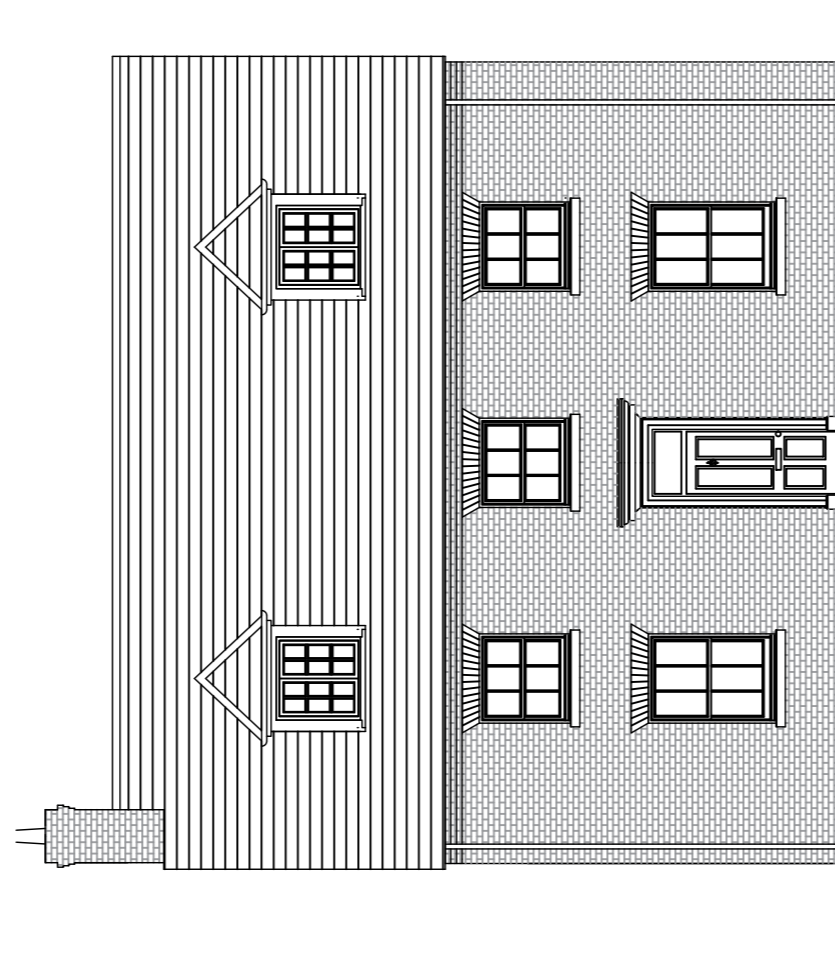


Plot 58

West Elevation

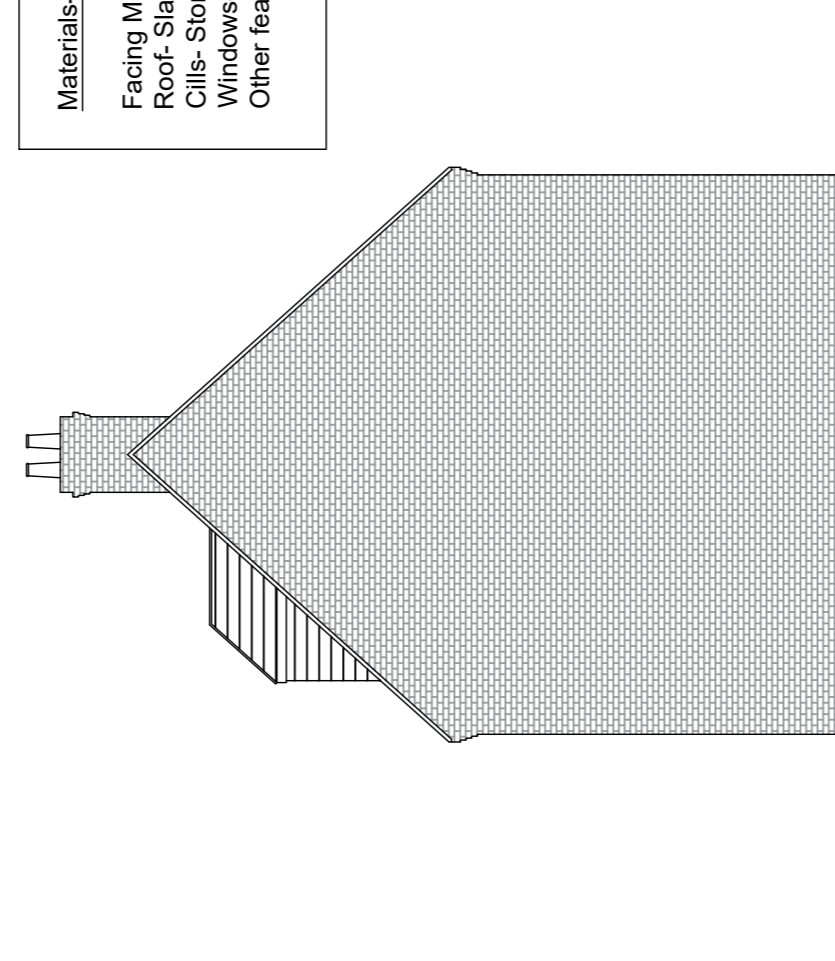


Plot 58

South Elevation

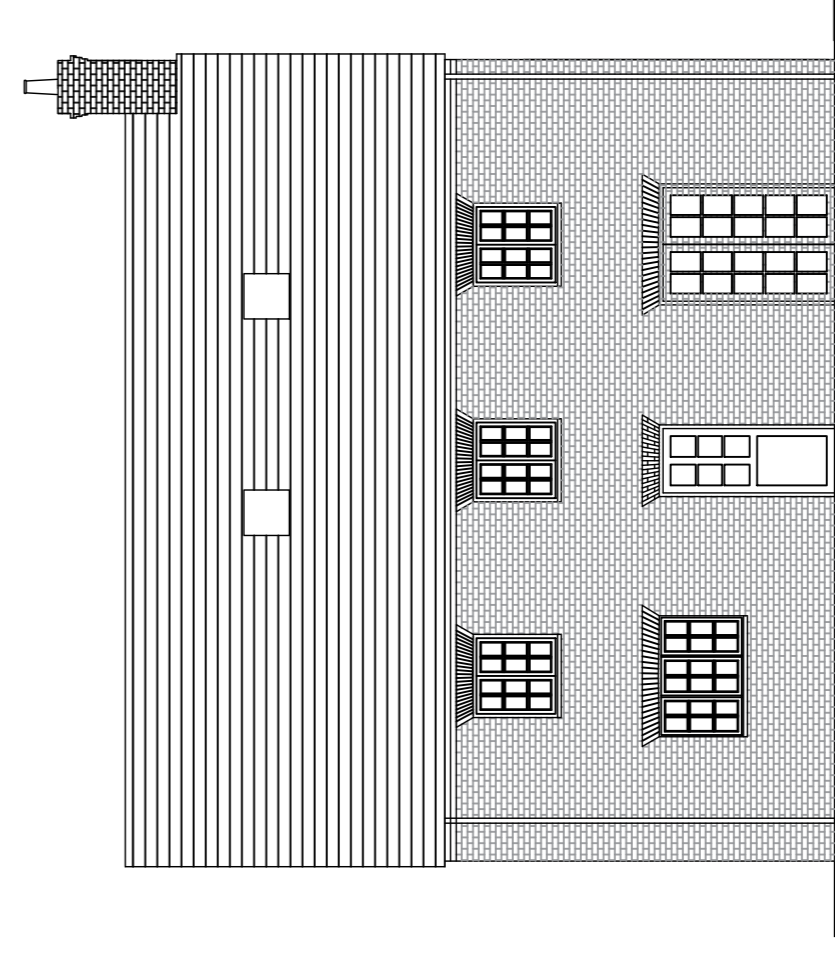

Plot 58

East Elevation

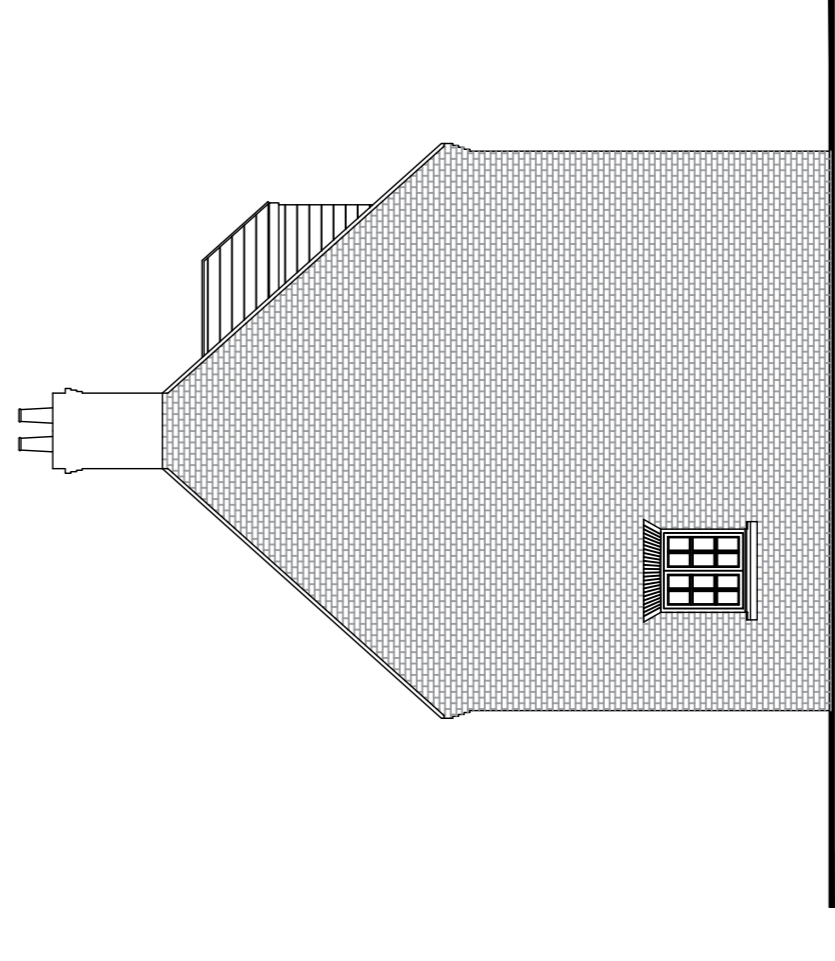

Plot 58


North Elevation

Materials- Plot 58
Facing Material- Brick
Roof- Slate
Cills- Stone
Windows- Sash/casement
Other features:



Plot 57


East Elevation

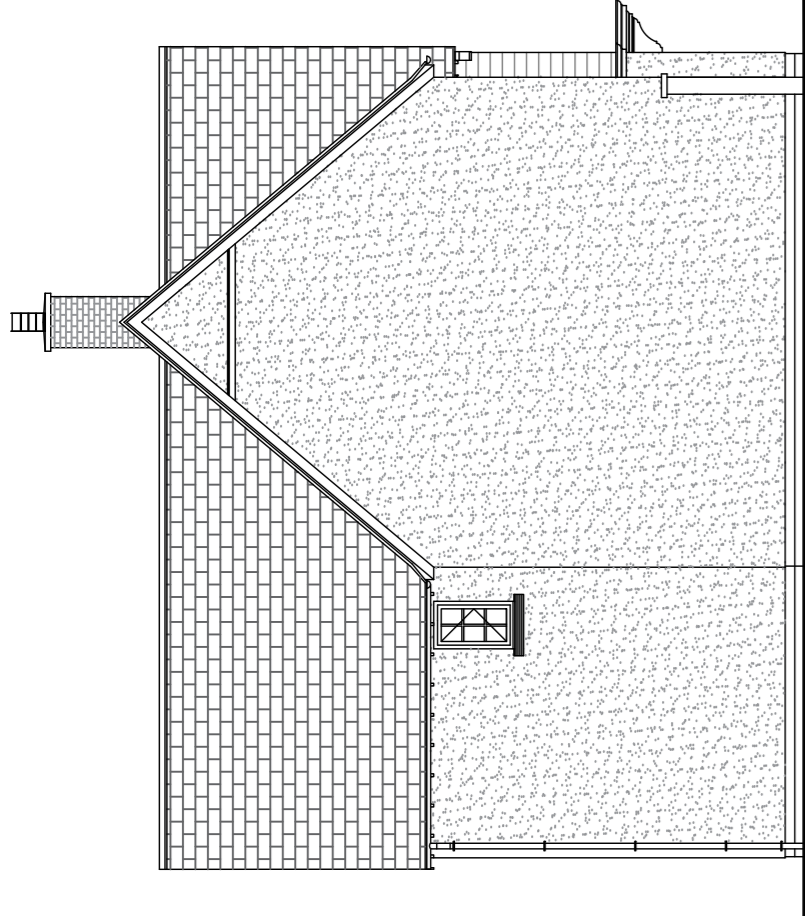

Plot 57


North Elevation

Materials- Plot 57
Facing Material- Render/ hung tile
Roof- Clay tile
Cills- Cotese tile
Windows- casement
Other features:

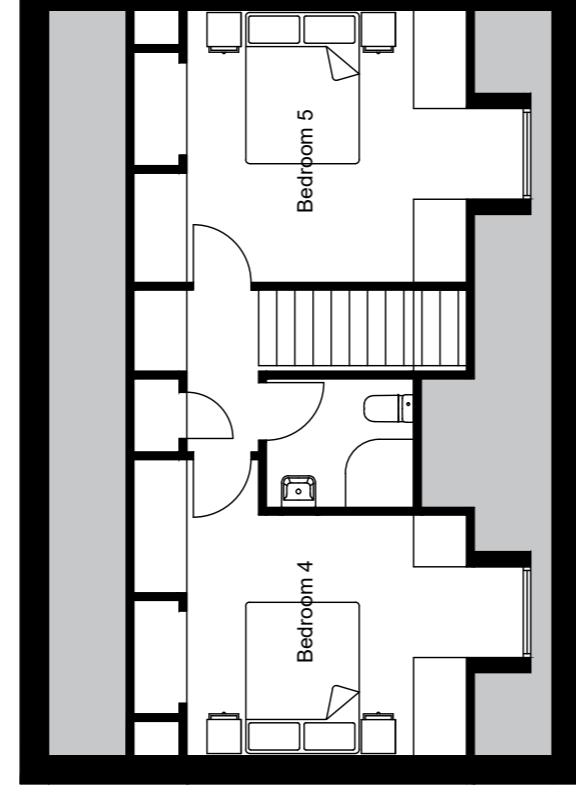


Plot 58

Second Floor Plan

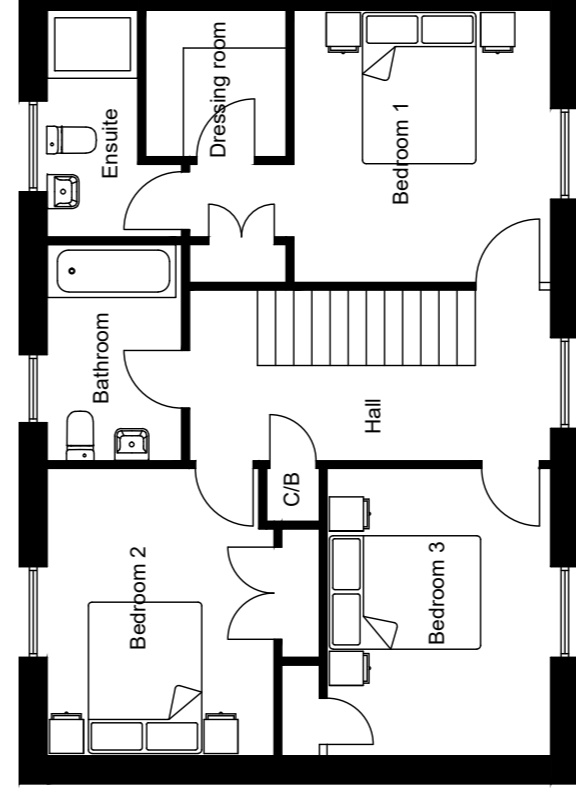

Plot 58

First Floor Plan

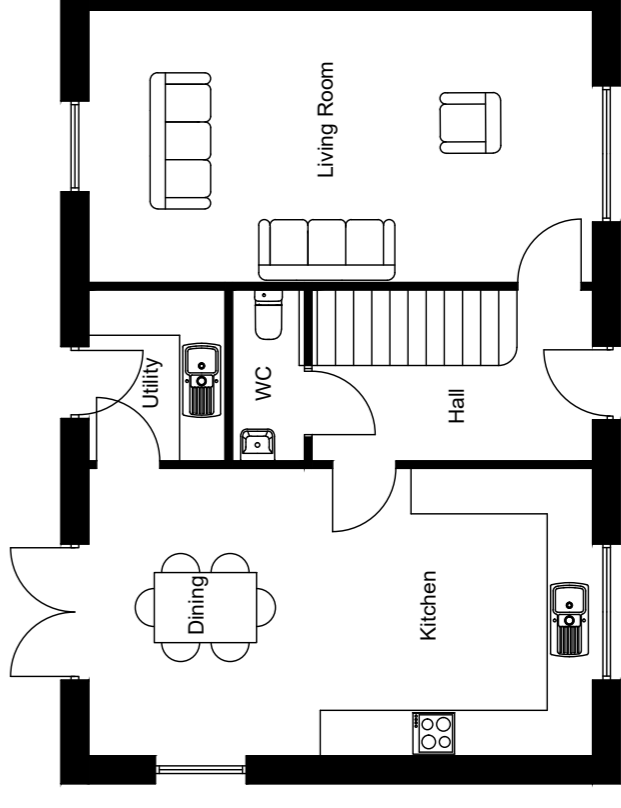

Plot 58

Total Floor Area = 174.4m² / 1877ft²

Ground Floor Plan



Rev	Date	Amendment

Drawing Status: Amendment
Date: Nov. 2020

Ashfield
PARTNERSHIP

MORRISH HOMES
BUILDING QUALITY THROUGH GENERATIONS

Unit 5, Factory Road,
Upson Industrial Estate
Plymouth
PL1 6SSA
01202 623220
www.morrishomes.co.uk

Project title: **HOE LANE NORTH BADDESLEY**

Unit no. **Plots 57 & 58**

Scale: 1:100 @ A1
Drawn by: JUM
Checked by:

Drawing title **Plans & Elevations**

drawing no. **M028/C/57-58**
rev.