


**GROUND FLOOR**



**ROOF PLAN**

**PROPOSED FLOOR PLANS  
SCALE 1:100@A3**

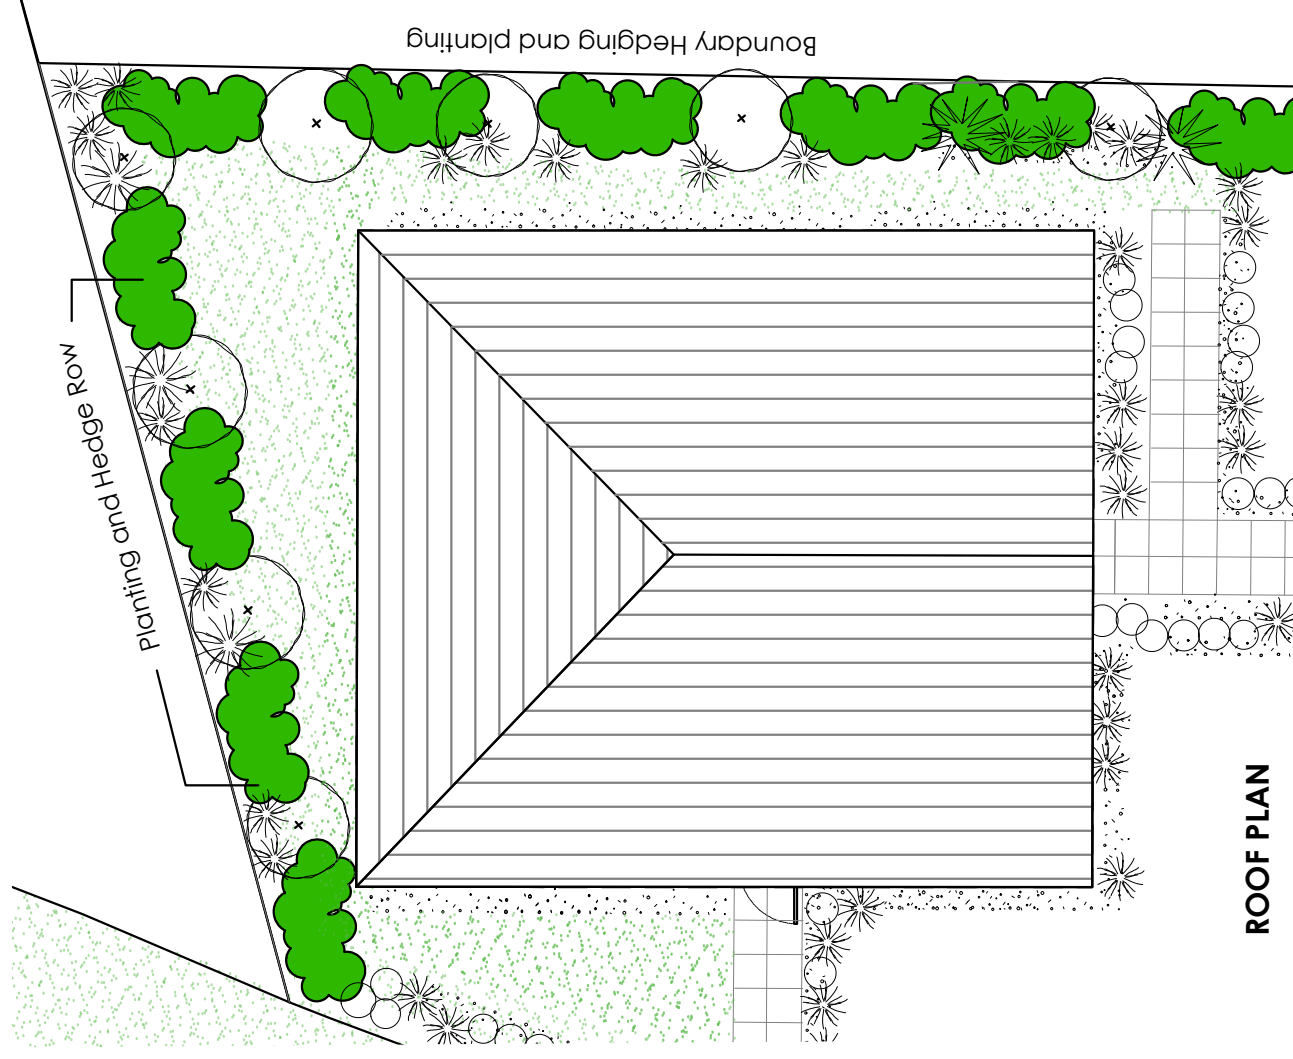

**12 HILL VIEW ROAD  
BRAISHFIELD, SO51 0PP  
FOR MR & MRS BRYANT**

**LAND SEVERANCE TO REAR OF  
NO.12 TO FORM DETACHED  
DWELLING FOR SUPPORTED LIVING**

**PROPOSED FLOOR PLANS**

Project/Dwg No.	Rev	Scale	Date	Drawn By
IMF2018/75/ 117	A	1:100@A3	12/03/19	J Mayorga
				Checked By
				J Mayorga

A	Issue for Planning Application	13/03/19	JM	JM
REV	DESCRIPTION	DATE	AUTHOR	CHK'D

**IMAGE FUSION**

www.imagefusionltd.com  
5 Kew Road Richmond Surrey TW9 2PR Tel: 02078 560184