


Proposed First Floor Plan  
1 : 100



Proposed Ground Floor Plan  
1 : 100

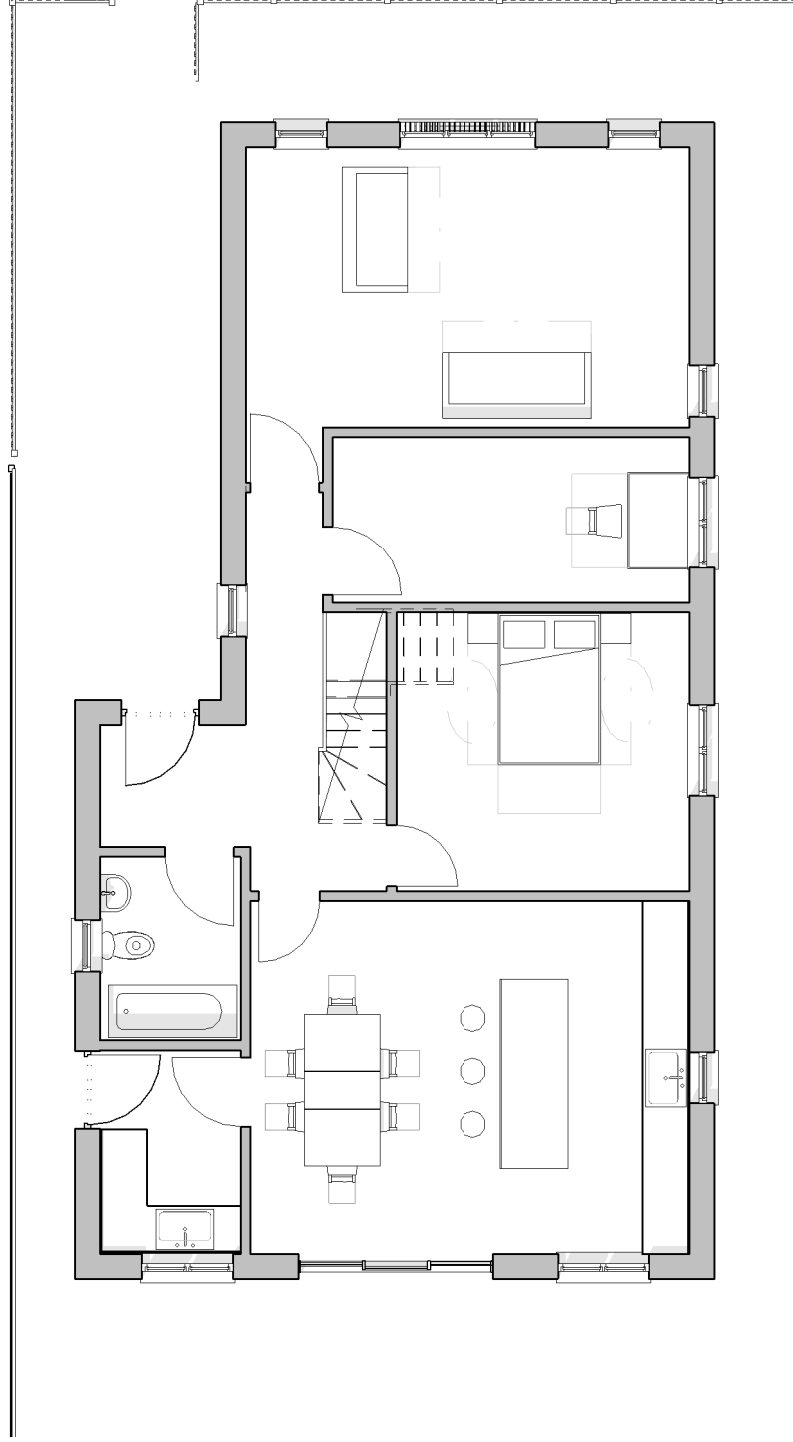

REV.	Description	Date
A	Design revised	Oct 19
B	Minor revisions, front dormers removed	Oct 19
C	Window added to gr fl bedroom	Oct 19
D	Design revised	Nov 19
E	Garaging revised, and minor changes to houses	Nov 19

project LITTLE BEECHES  
CROOK HILL  
BRAISHFIELD ROAD  
client TALISMAN

drawing Plot 2 - Floor Plans

date 10 Oct 19  
scale 1 : 100 @A3  
job 1854  
dwg D-341 rev. E

