




Elevations Scale Bar 1:100

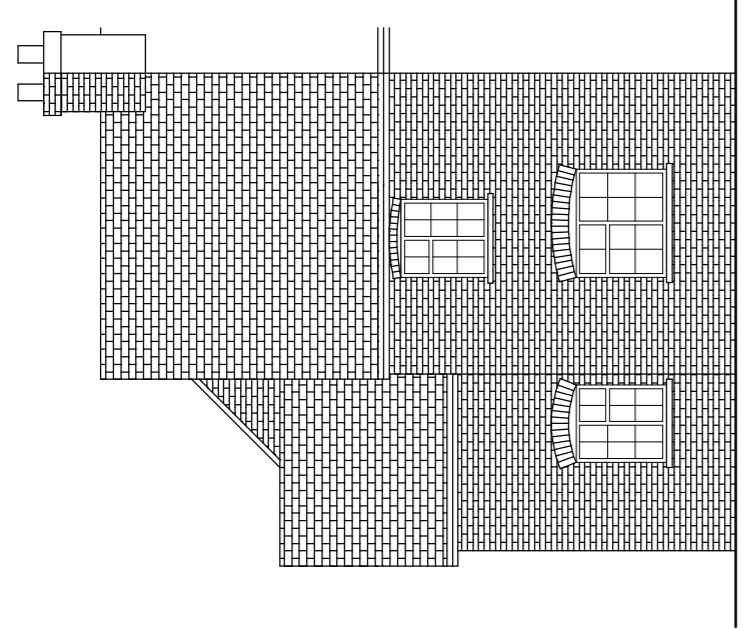


South East

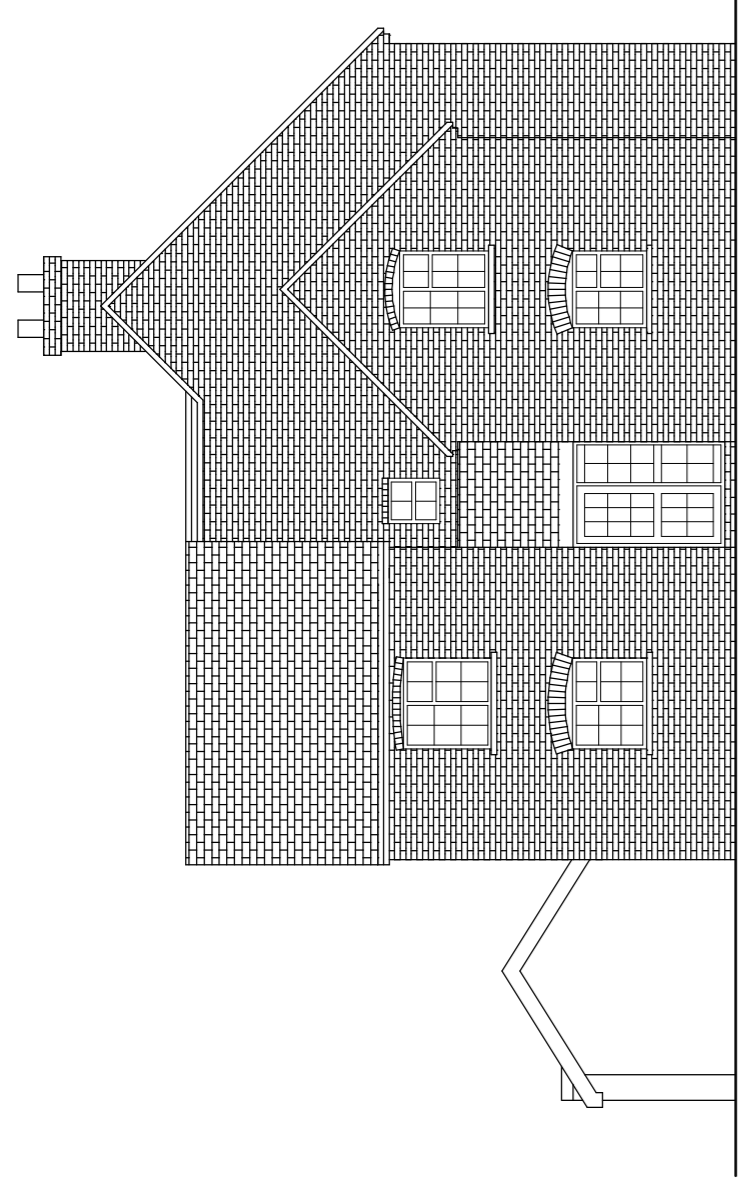


South West

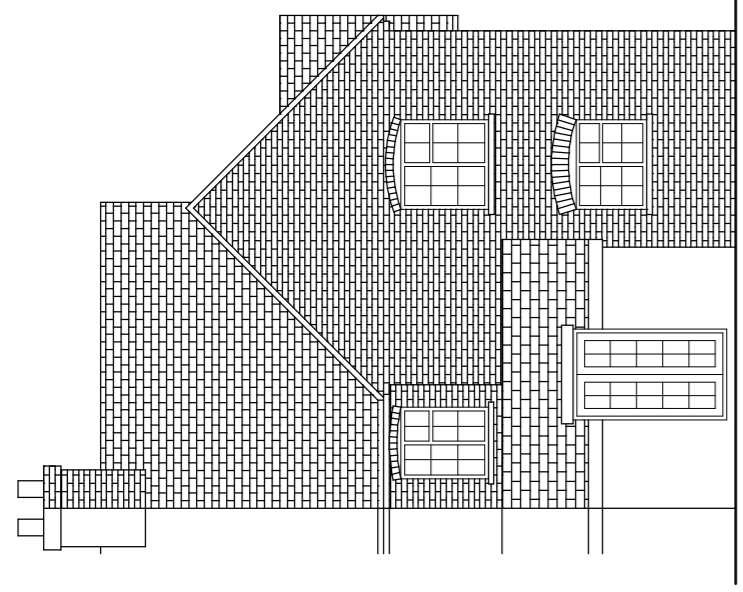


North West

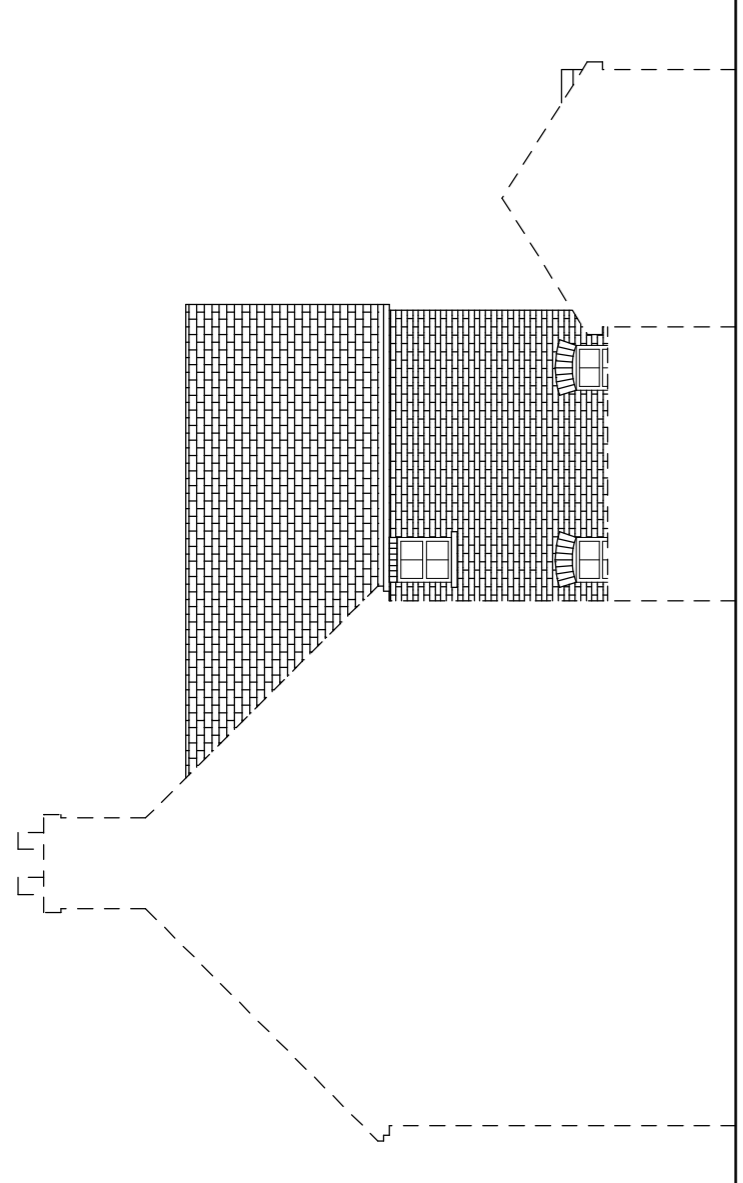

North East


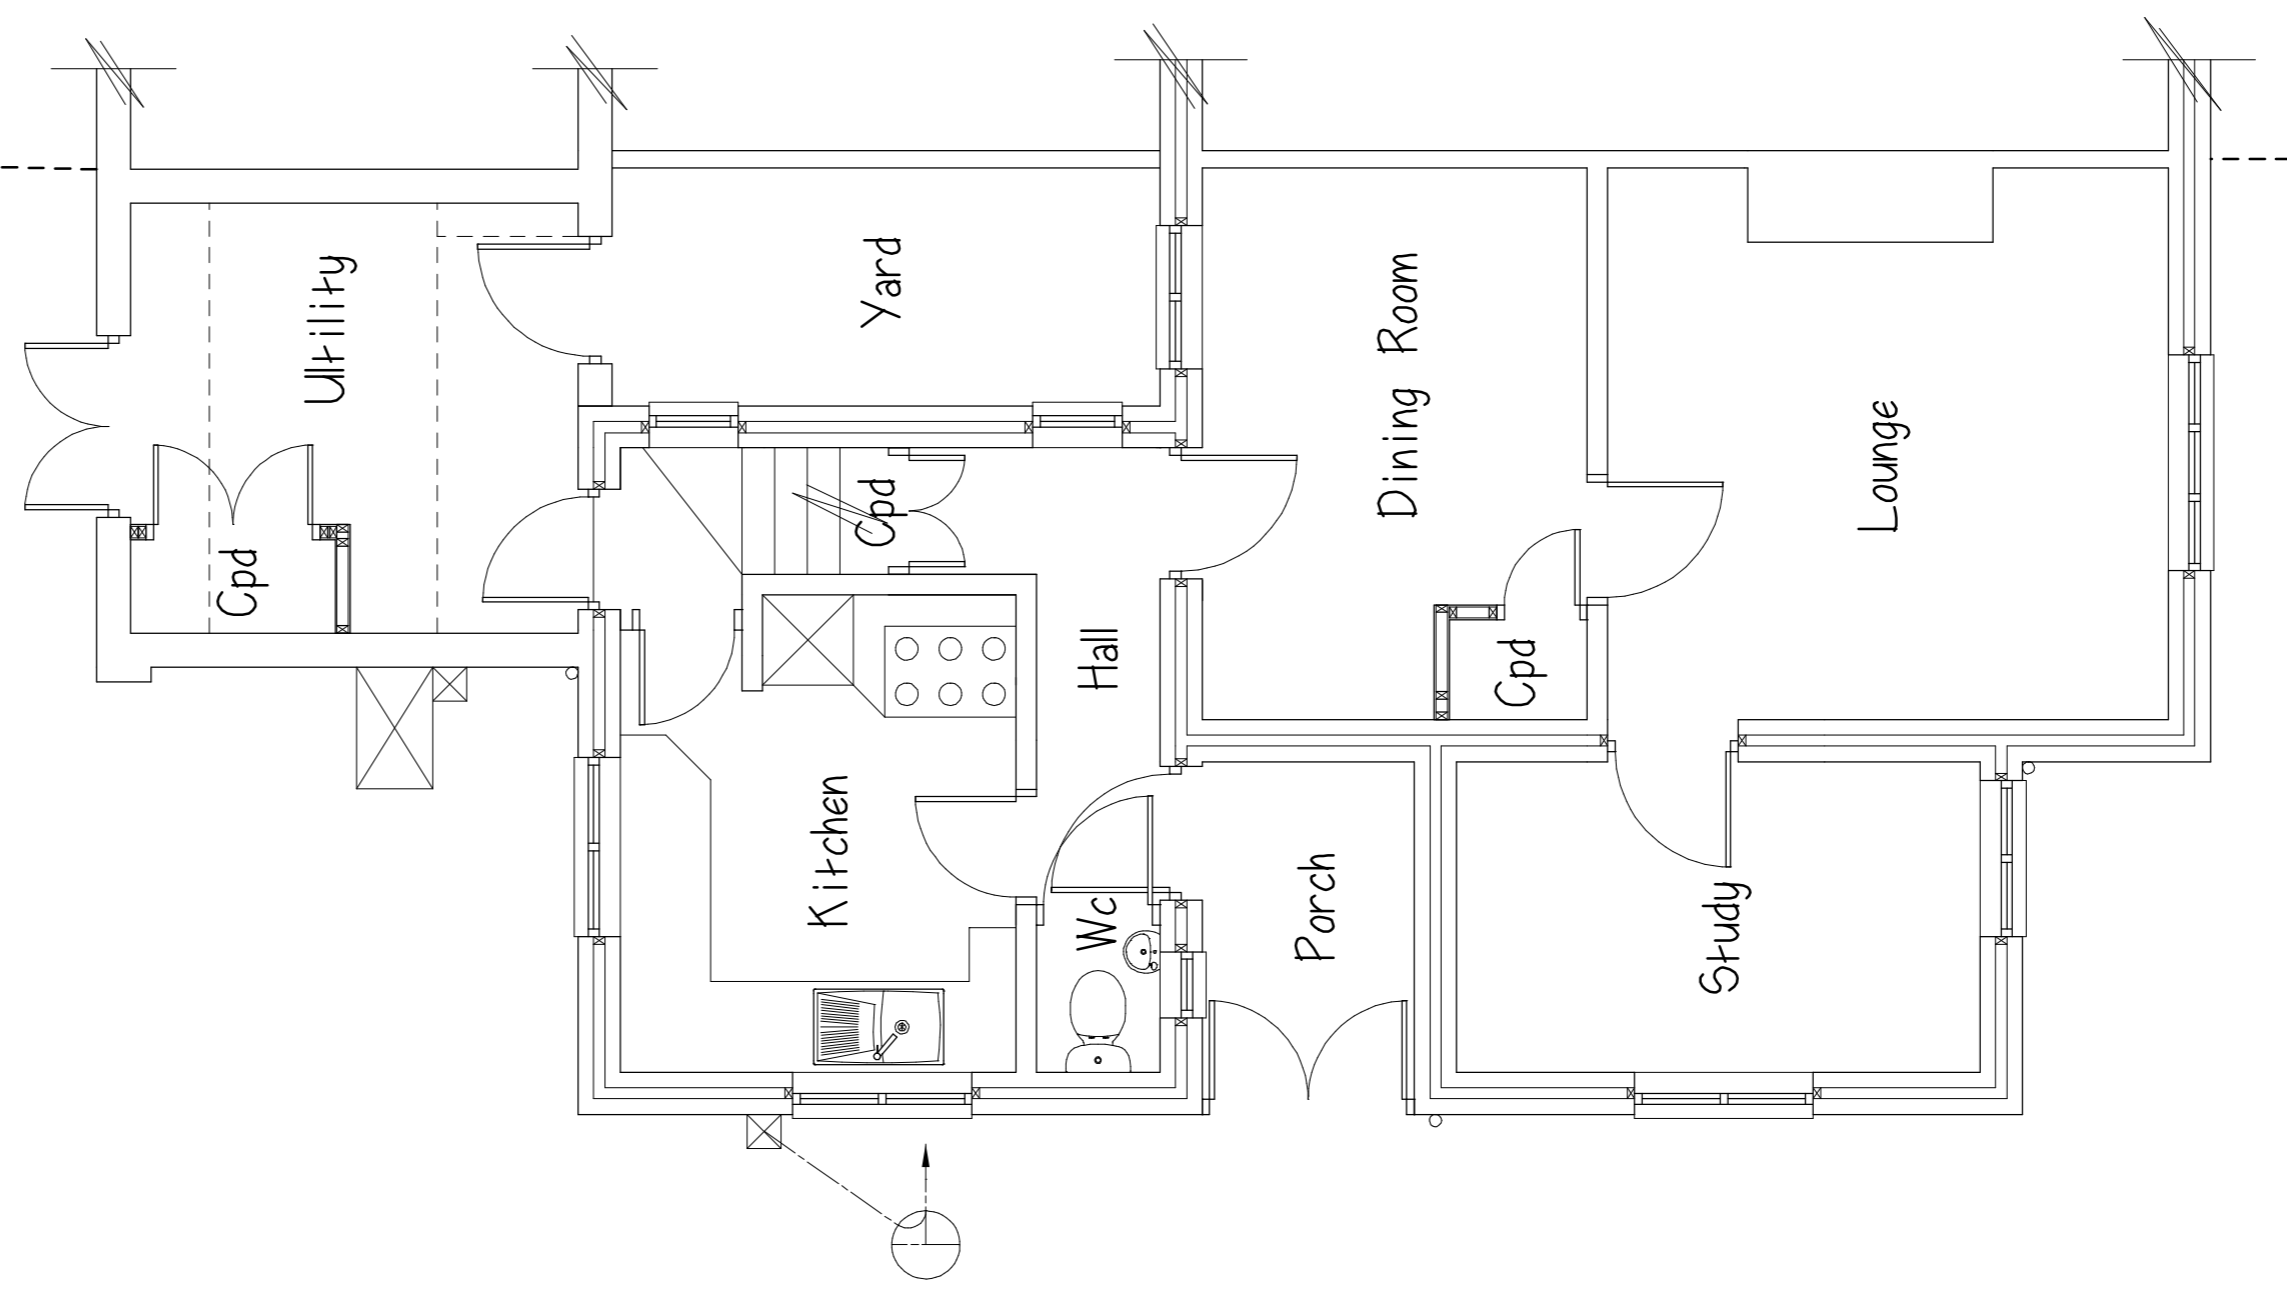


Ground Floor Plan

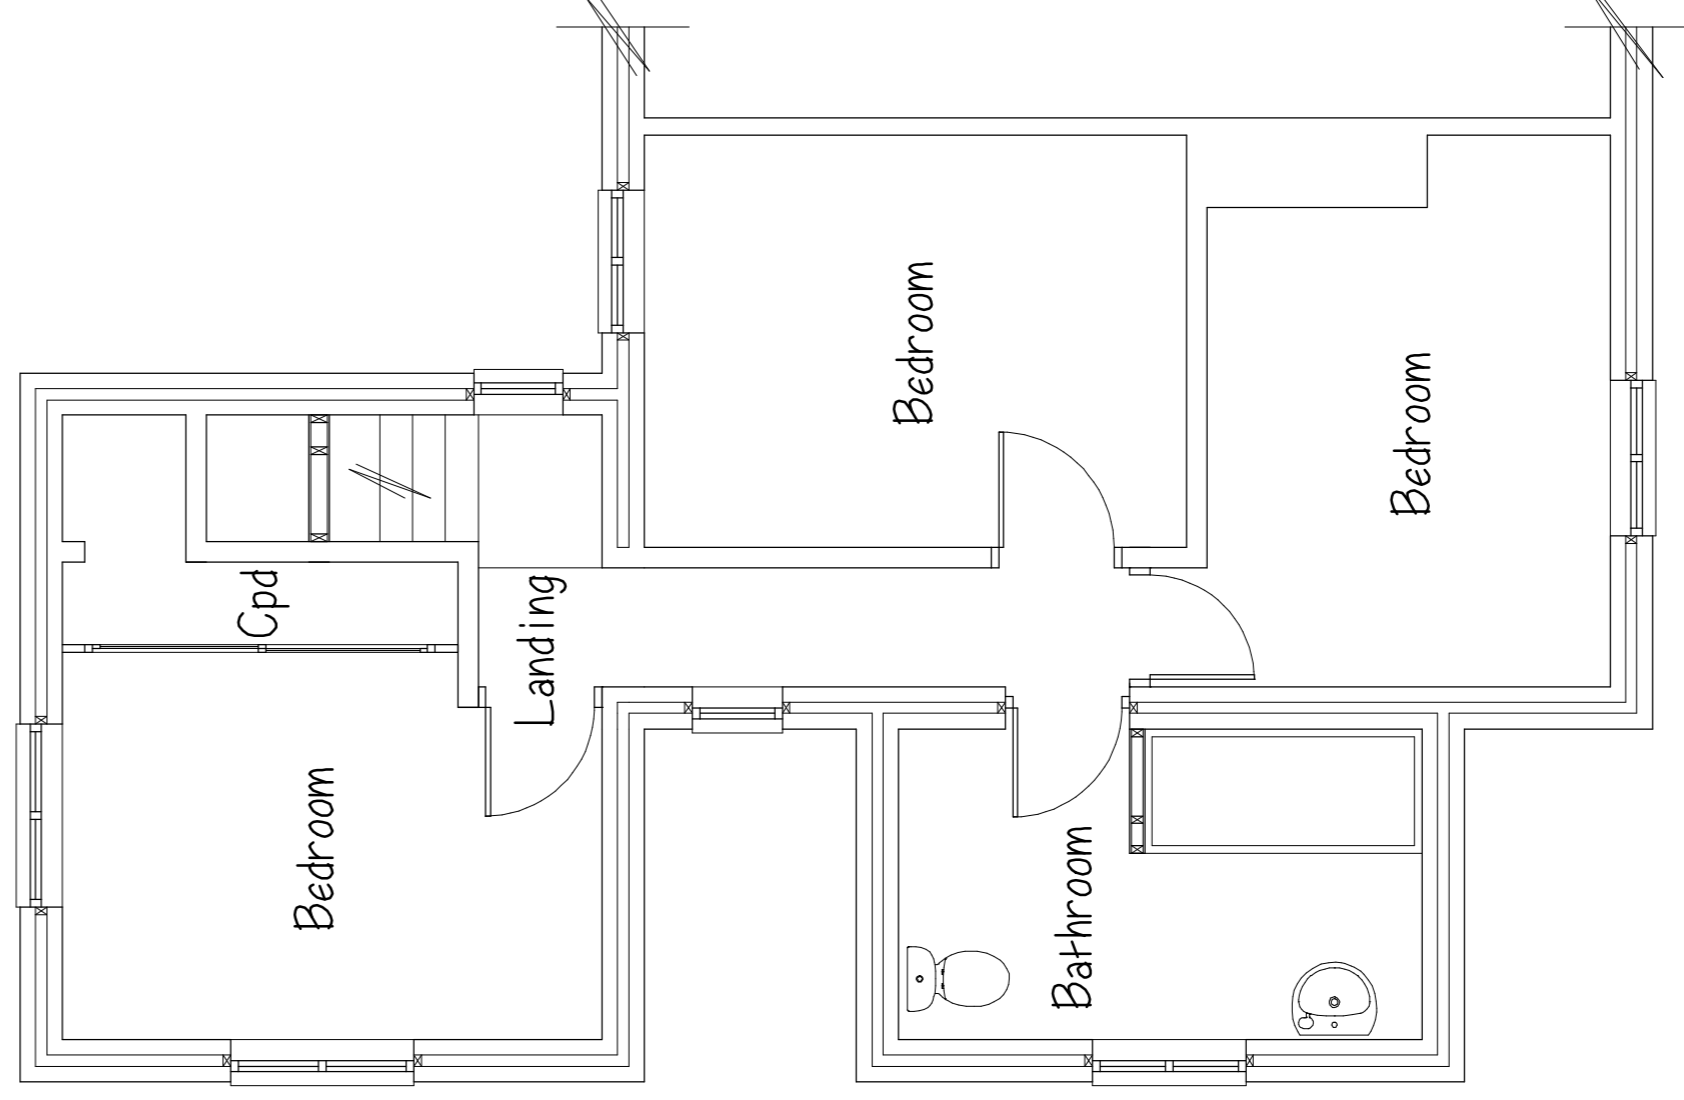

First Floor Plan

Floor Plans Scale Bar 1:50

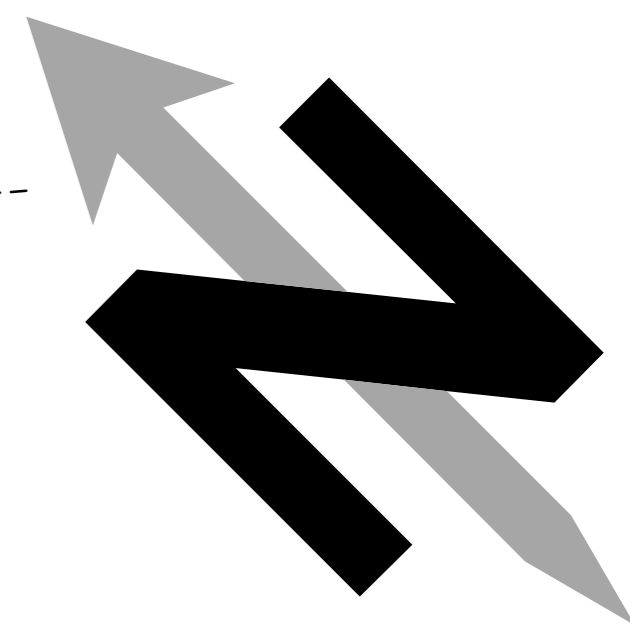 

Jem Musselwhite C.Build E FCABE, MIET, MIconstM.  
Chartered Building Engineer & Surveyor.

106 Buriton Road, Winchester, Hants, SO22 6JF.  
Tel 07758 746207 - e-mail jem@jem-musselwhite.co.uk  
www.jem-musselwhite.co.uk

Quippini Cottage, 113 Abbotts Ann Down, Andover.  
Extension & Alterations To Dwelling.  
for Mr. & Mrs. Bloss.

As Existing Floor Plans & Elevations.

Scales 1:50 & 1:100 @ A1 Sized Paper Dwg. No. 2021005/1.