




Elevations Scale Bar 1:100

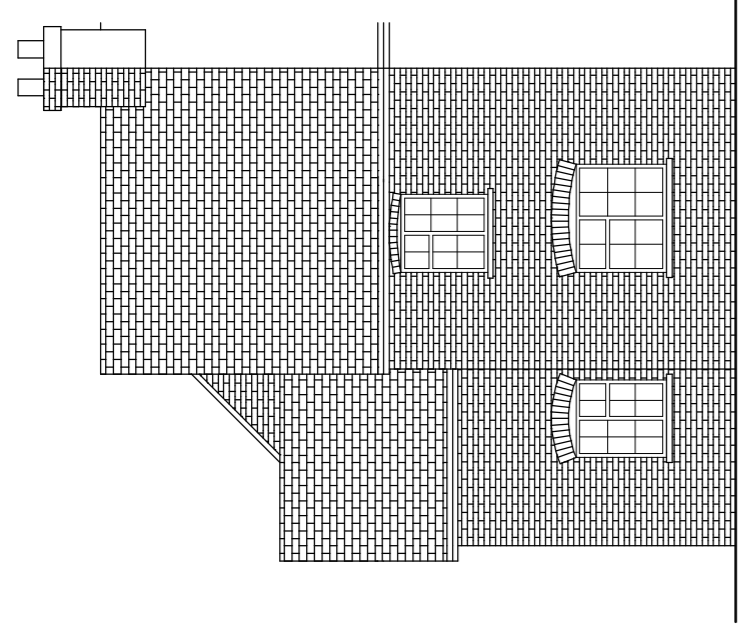


South East

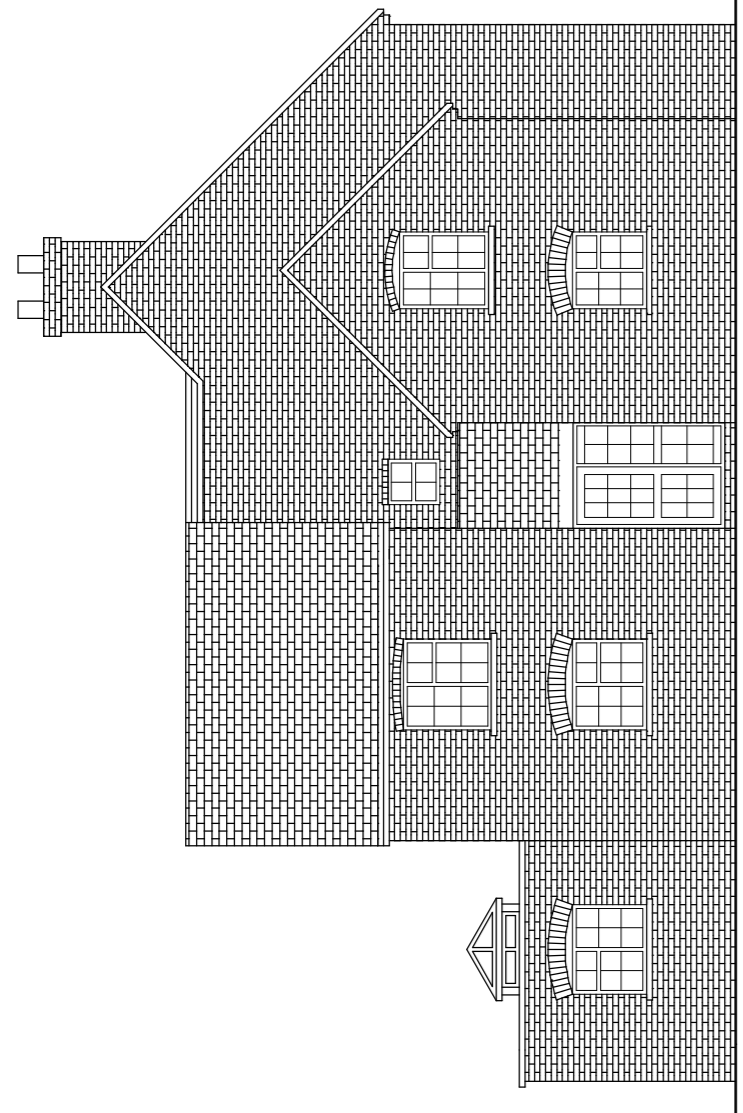

South West

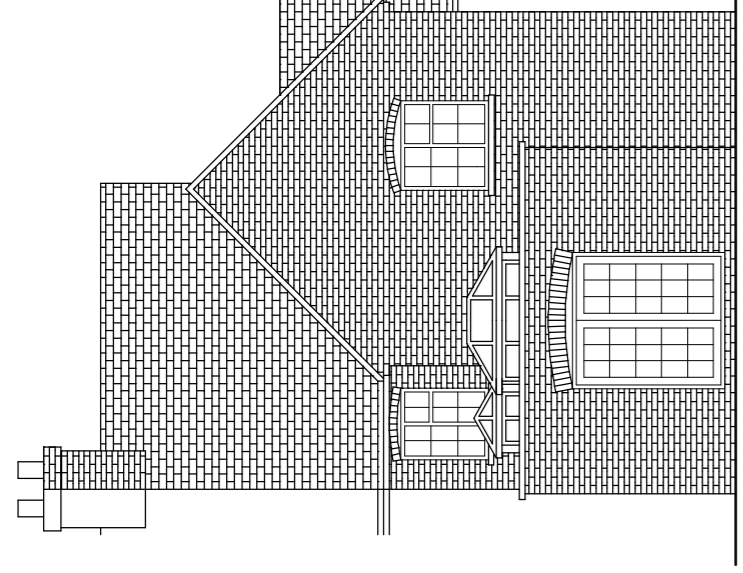


North West

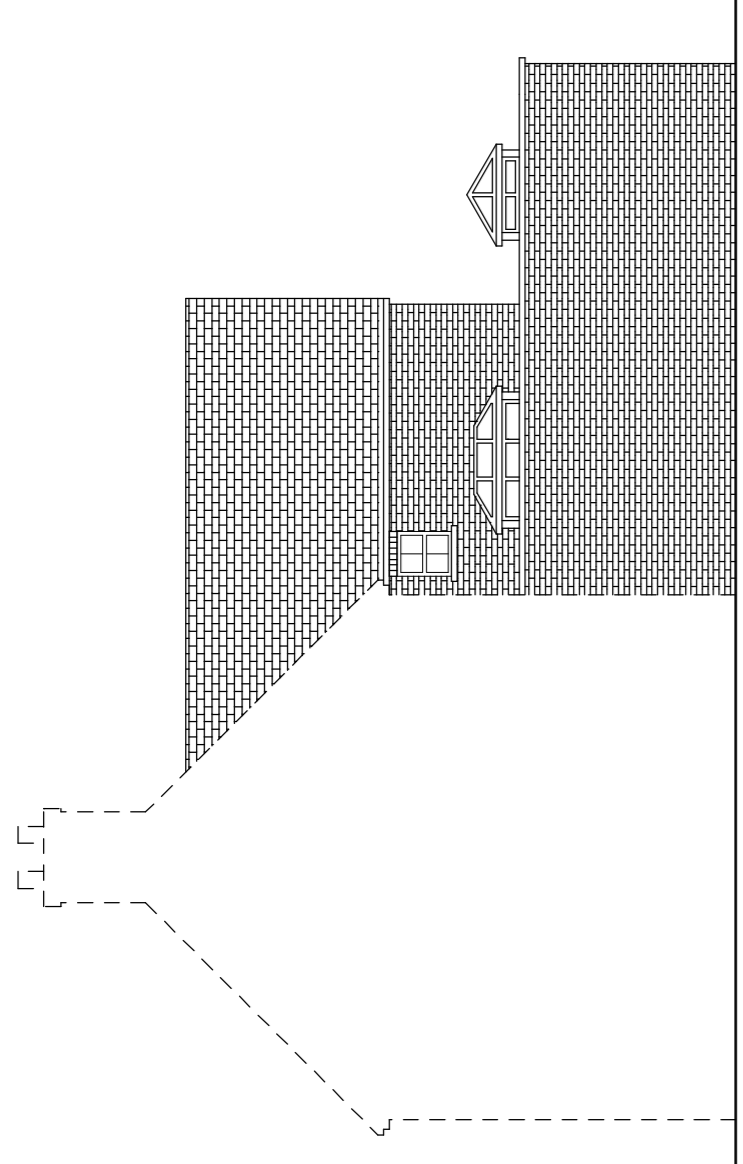


North East

Elevations

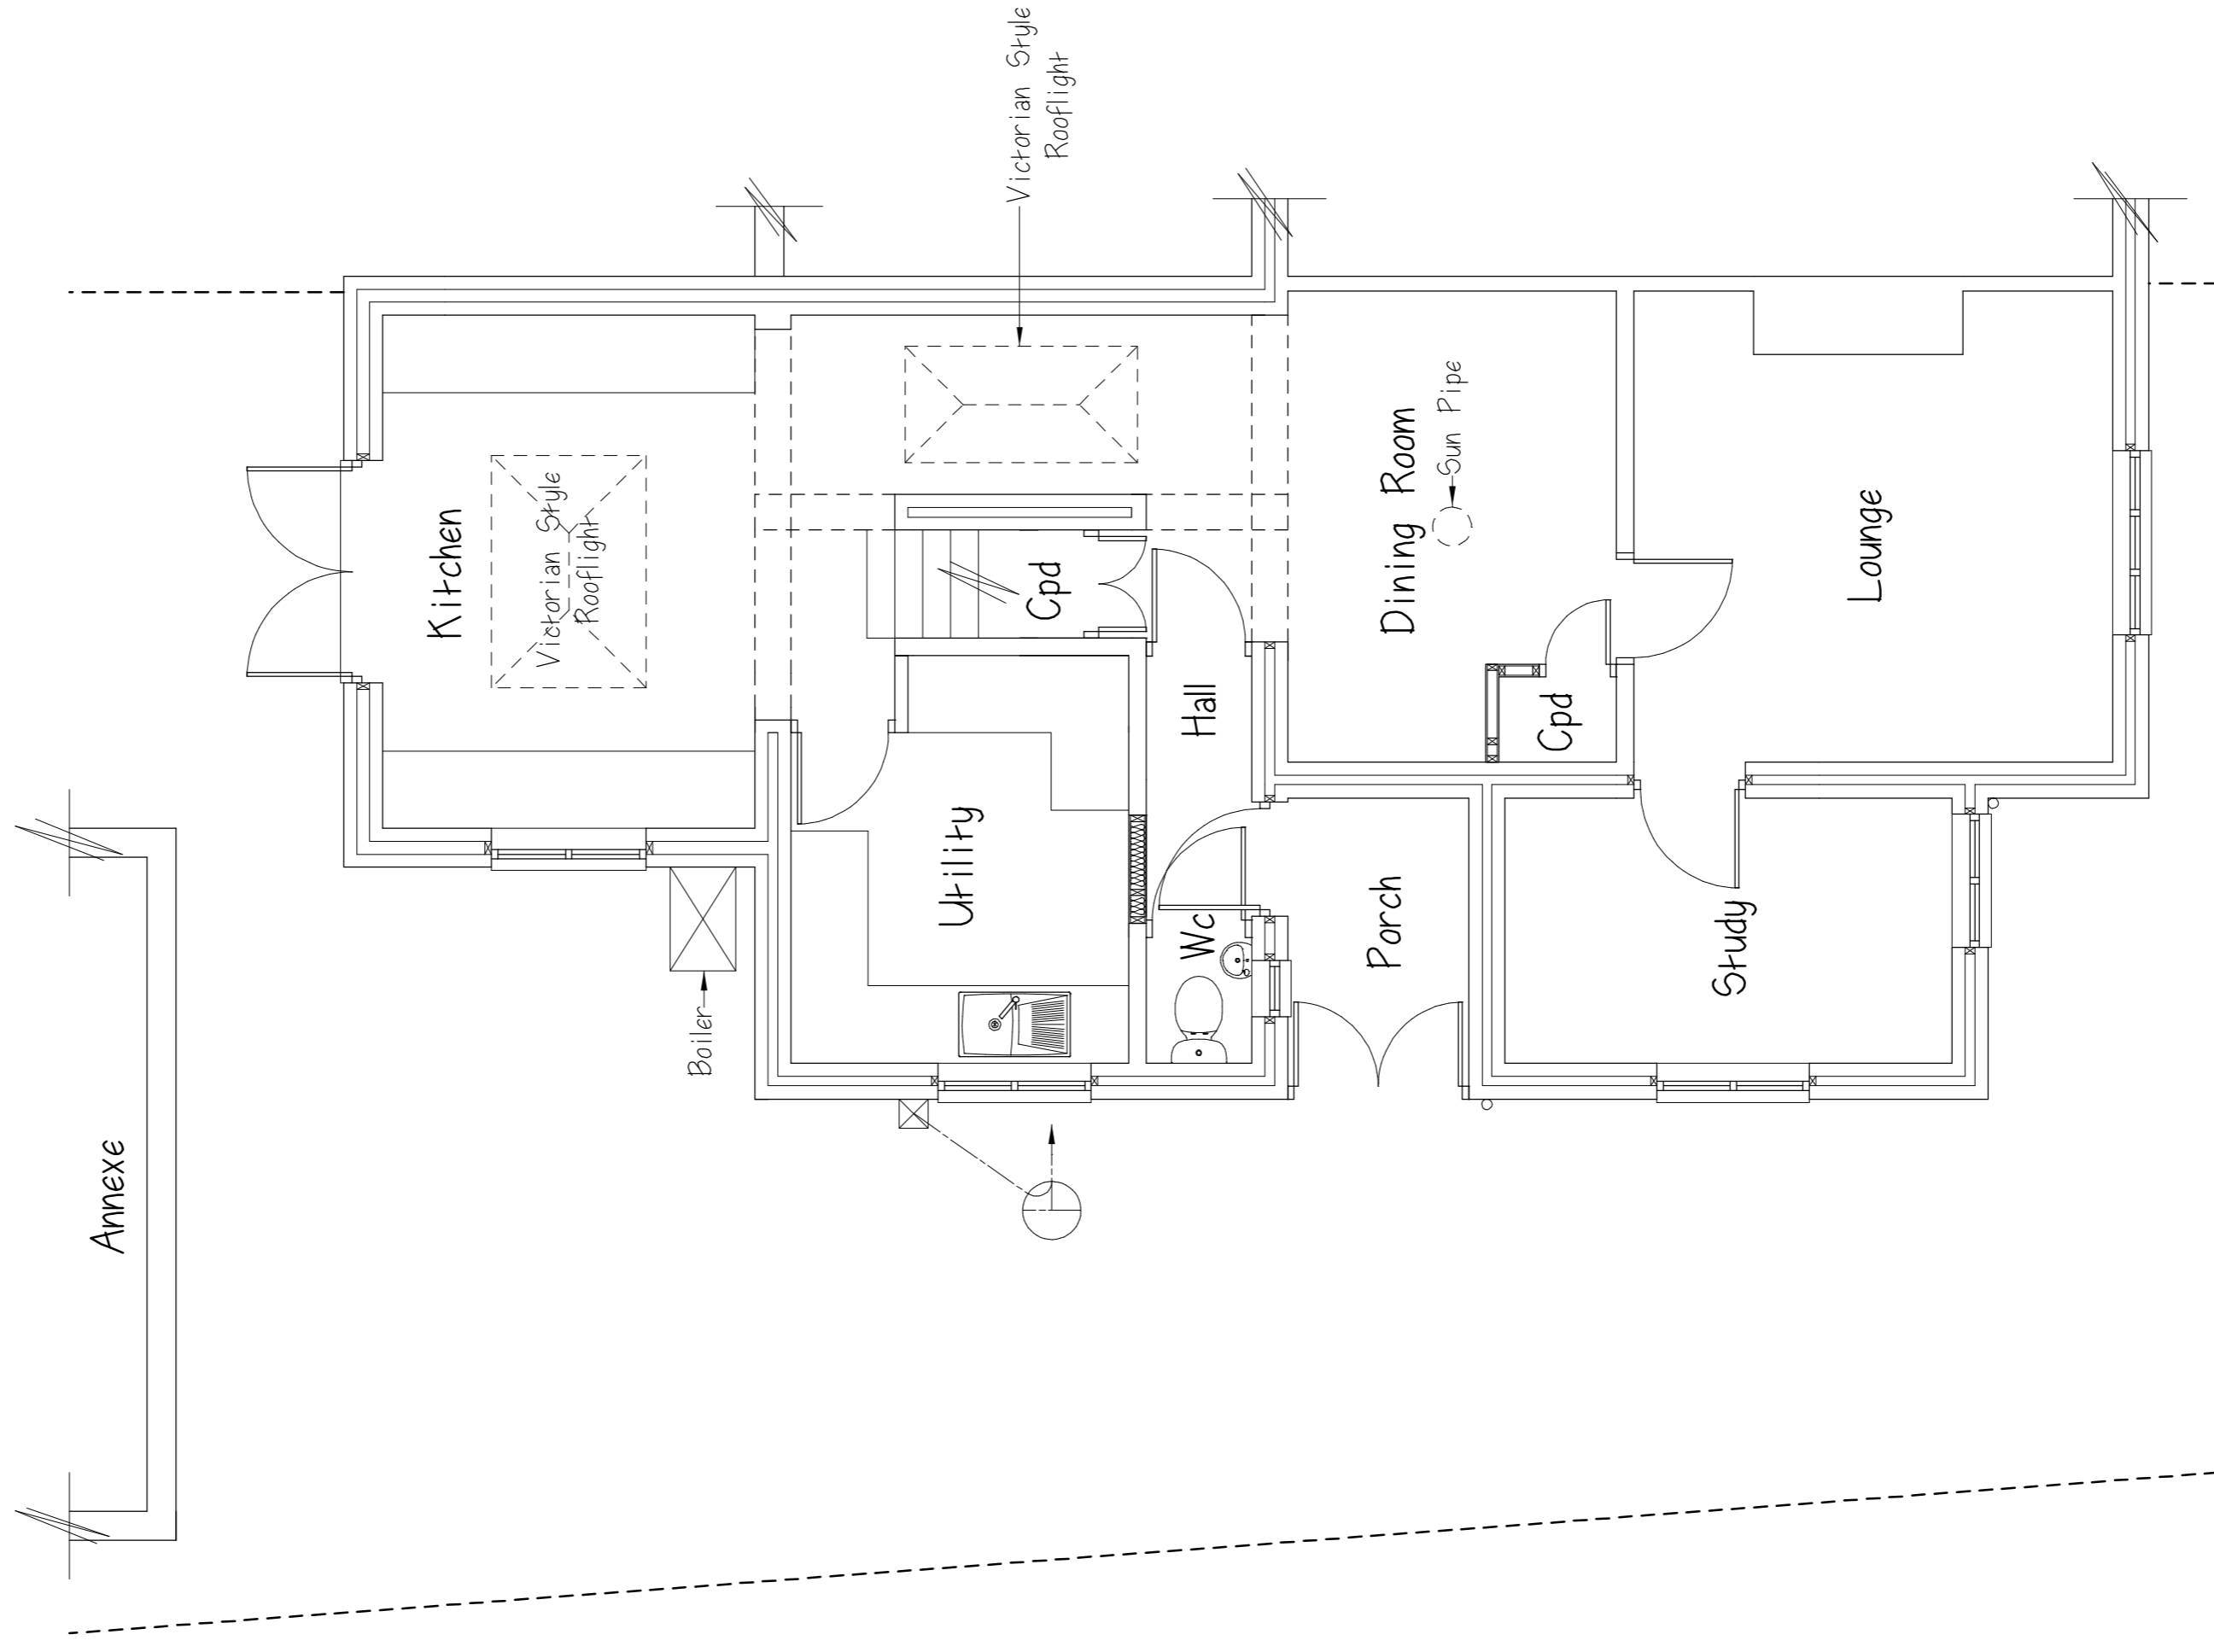

Ground Floor Plan

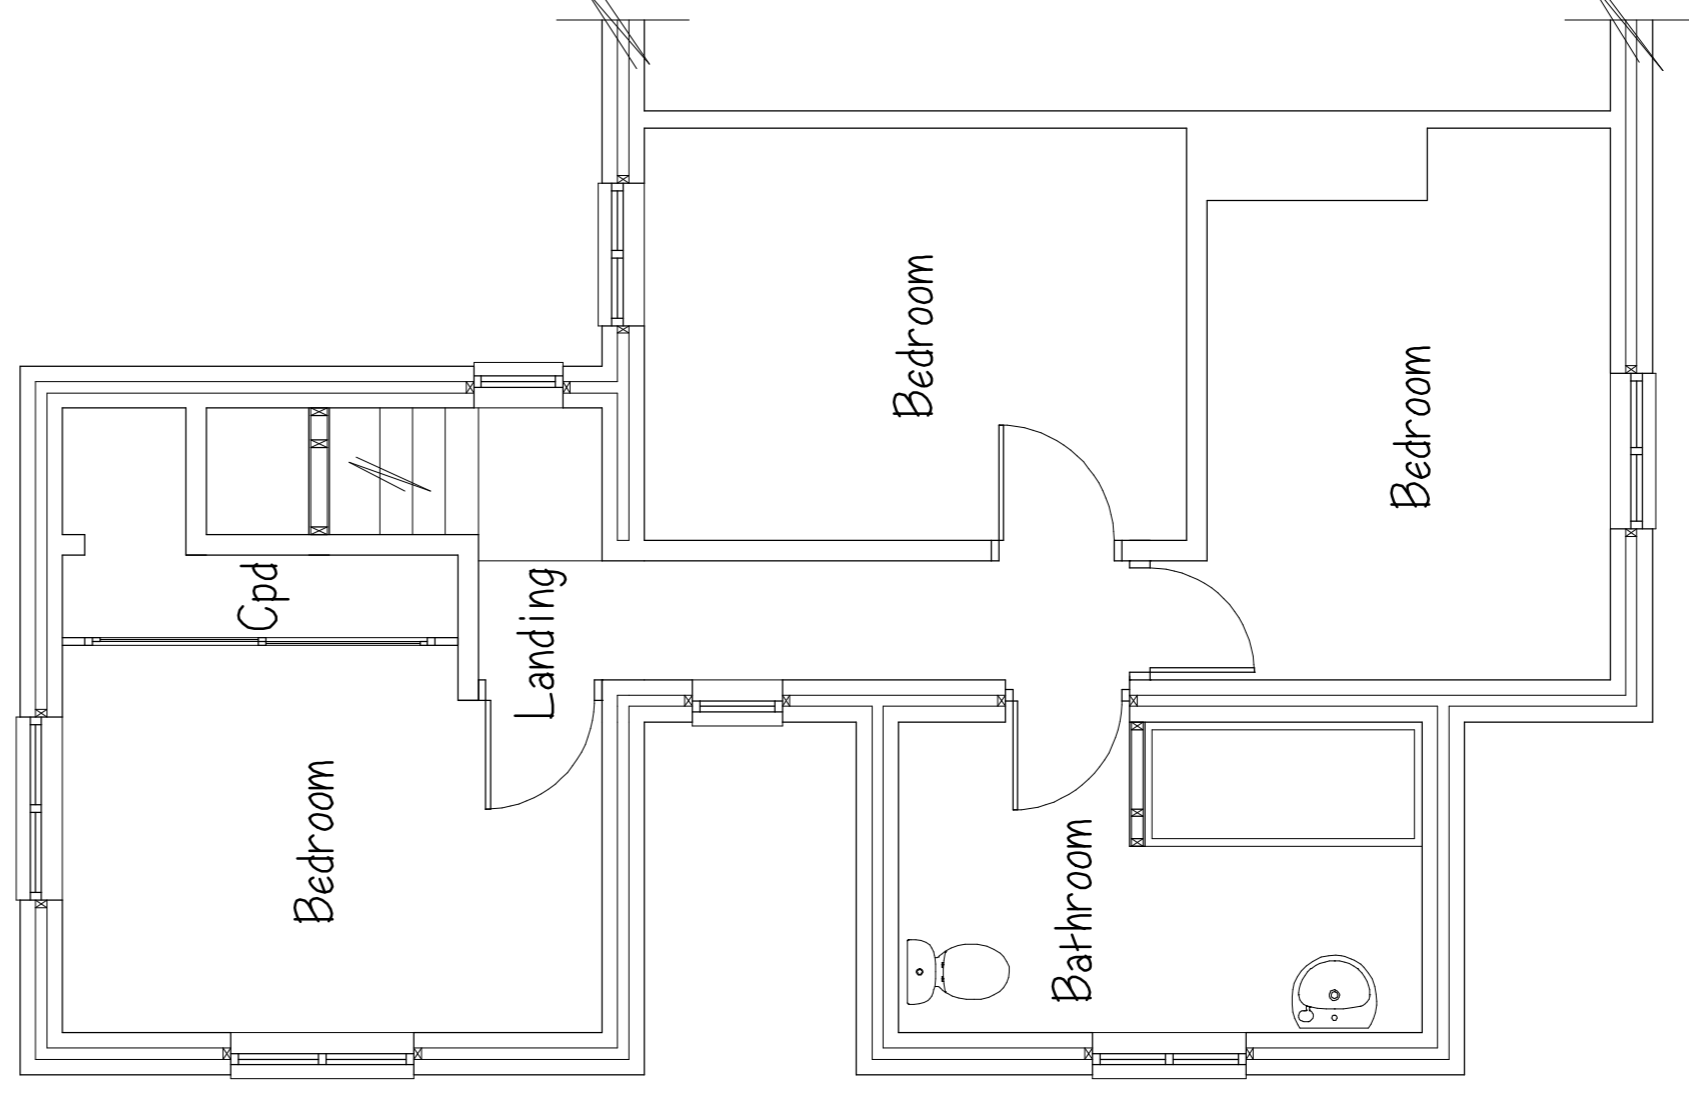

First Floor Plan

Floor Plans Scale Bar 1:50



Jem Musselwhite C.Build E FCABE, MIET, MIconstM.
Chartered Building Engineer & Surveyor.

106 Buriton Road, Winchester, Hants, SO22 6JF.
Tel 07758 746207 - e-mail jem@jem-musselwhite.co.uk
www.jem-musselwhite.co.uk

Quippini Cottage, 113 Abbotts Ann Down, Andover.
Extension & Alterations To Dwelling.
for Mr. & Mrs. Bloss.

As Proposed Floor Plans & Elevations.

Scales 1:50 & 1:100 @ A1 Sized Paper Dwg. No. 2021005/2A.

