



Plot 4 - First Floor Plan as Proposed
1 : 100

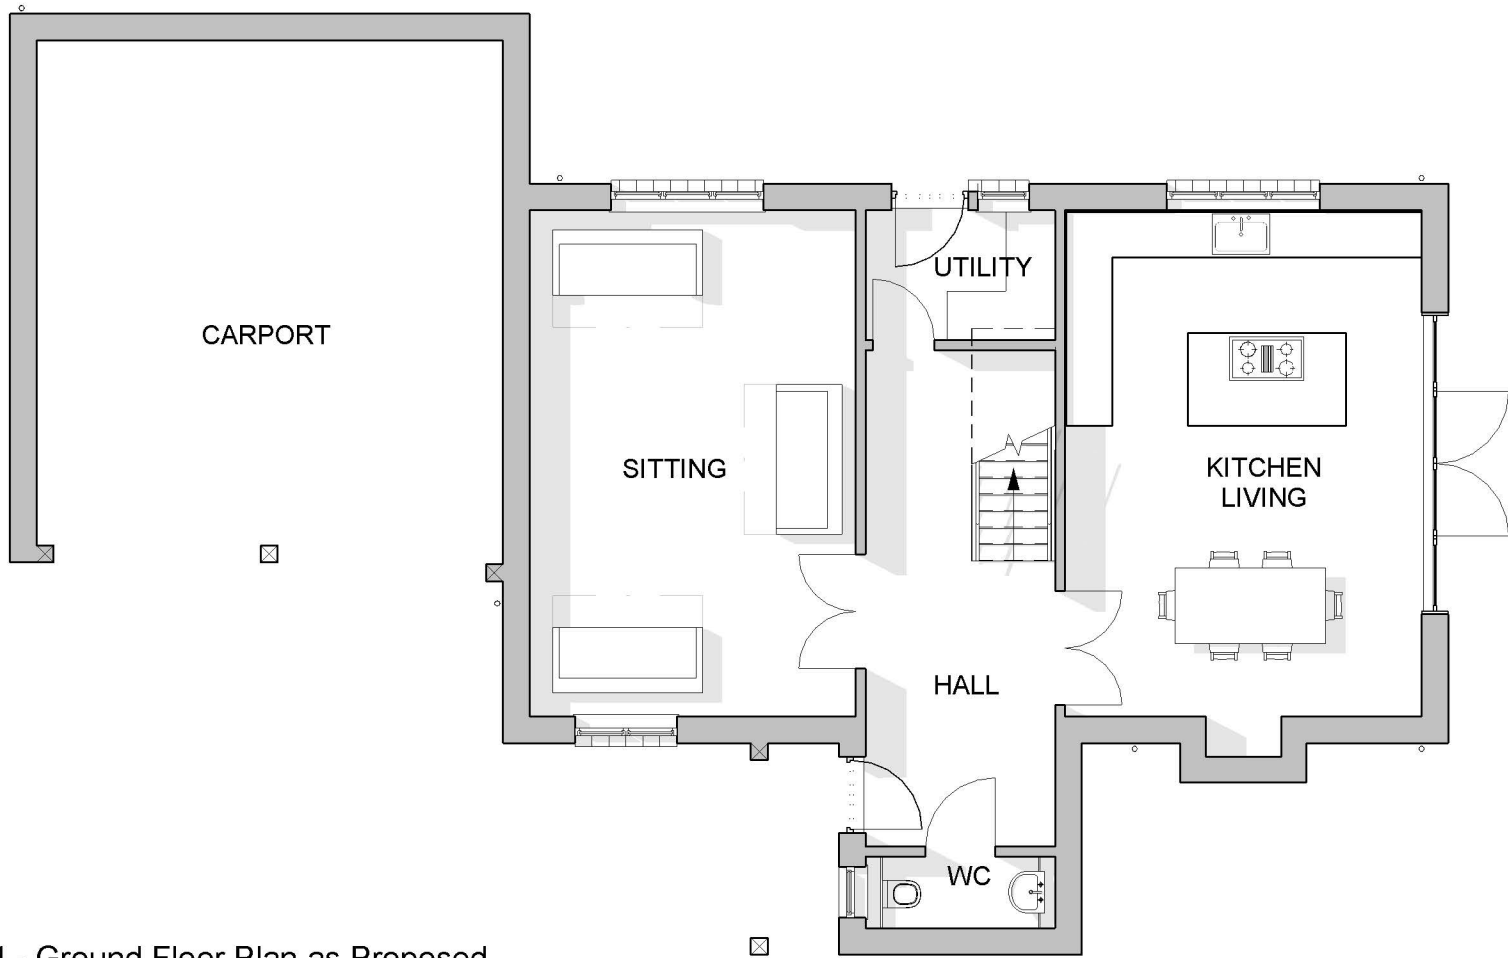

Plot 4 - Ground Floor Plan as Proposed
1 : 100

 

Rev.	Description	Date
B	Chimneys added	Sep 19
C	Front doors centralised	Sep 19
D	Design revised	Feb 20
E	Drawings updated	June 20
F	Room over garage in plot 4 removed, garage width reduced to 6m	July 20
G	Plot 4 position revised, plan mirrored	Oct 20
H	Plot 4 design revised	Dec 20

project Plot 64
Oxlease Farm, Romsey
Hampshire

client Stratland Developments

drawing Plot 4 - Floor Plans as Proposed

date 05 Jul 19
scale 1 : 100 @A3
job 1819
dwg D-250 rev. H

crafted
architects

RIBA

410 The Grange, Romsey Road, Michelmersh, Romsey, SO51 0AE 01794 400311 jules@craftedarchitects.co.uk

This drawing is copyright of Crafted Architects Ltd.