



existing floor plan & elevations :

SHEET SIZE A3

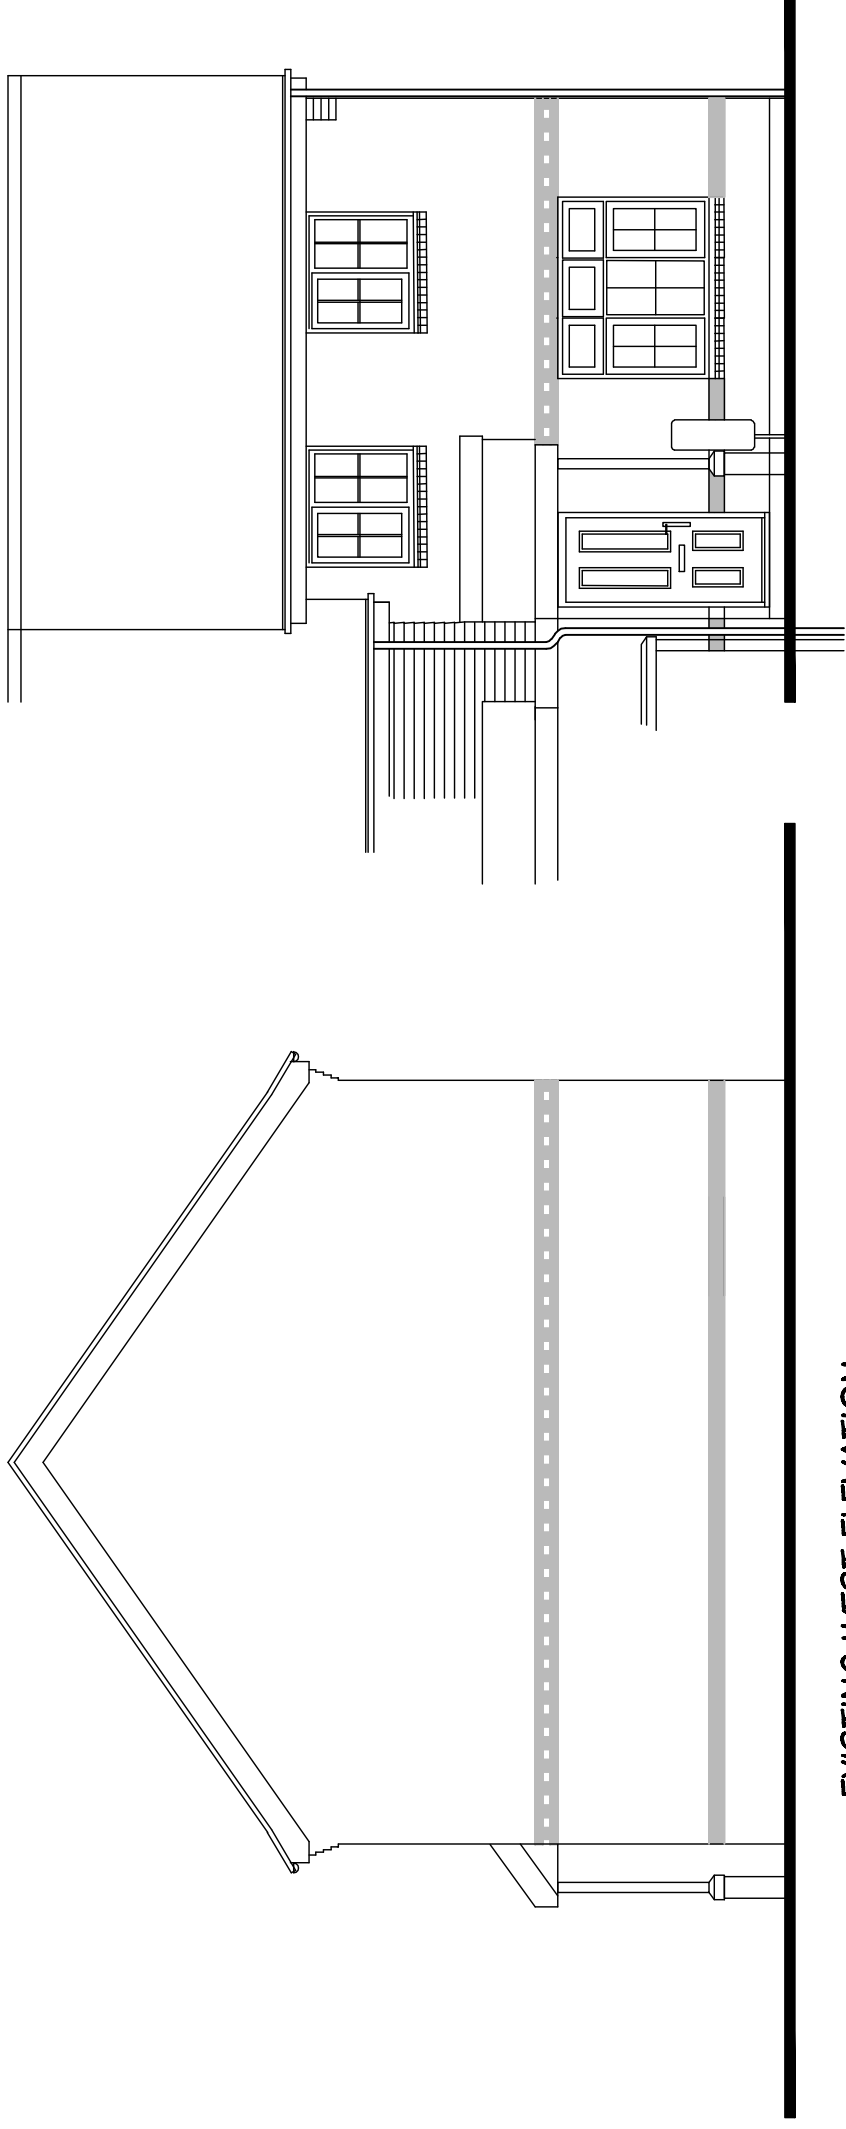


EXISTING WEST ELEVATION scale 1 : 75

EXISTING NORTH ELEVATION scale 1 : 75

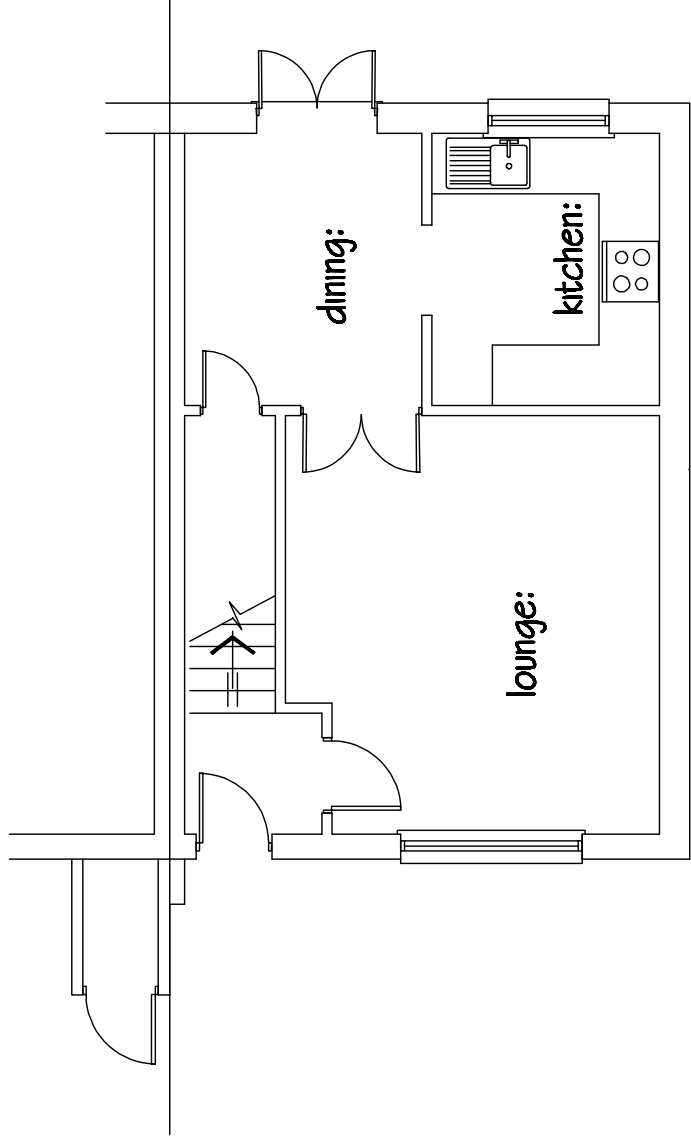

EXISTING GROUND FLOOR PLAN scale 1 : 75

 

AMENDMENTS:

SCALE	1 : 75	DRAWN	MB
DESIGNED	MB	APPROVED	MB
DATE	July 2021	PLOTTED	
JOB No.			

CLIENT
Andrea Truta
 14 Barn Piece, Knightwood
 Chandler's Ford SO53 4HP:

PROJECT
Proposed Front Porch
 14 Barn Piece, Knightwood
 Chandler's Ford SO53 4HP:

DRAWING TITLE
Planning Drawing
EXISTING FLOOR PLAN
& ELEVATIONS

DRAWING No.
AT / 2021 / 01