



Project Name/Address VERDUN LODGE, BASSETT GREEN ROAD, SOUTHAMPTON,	
Client's name MR M WHITFIELD	
Drawing Title PROPOSED ELEVATIONS	
Drawing Scale 1:100	Drawing No 007A
	Date 5/12/17

All dimensions and detail shown on this drawing to be checked on site by the contractor before fabrication and erection. Figured dimensions, to supercede scaled dimensions. All building work to be carried out with proper materials which are appropriate for the circumstances in which they are used and in a workmanlike manner in accordance with the Building Regulations, British and EU standards, NHBC standards (if applicable) and manufacturers recommendations. These drawings to be read in conjunction with the approved building notes for this project (separate A4 sheets and product information).

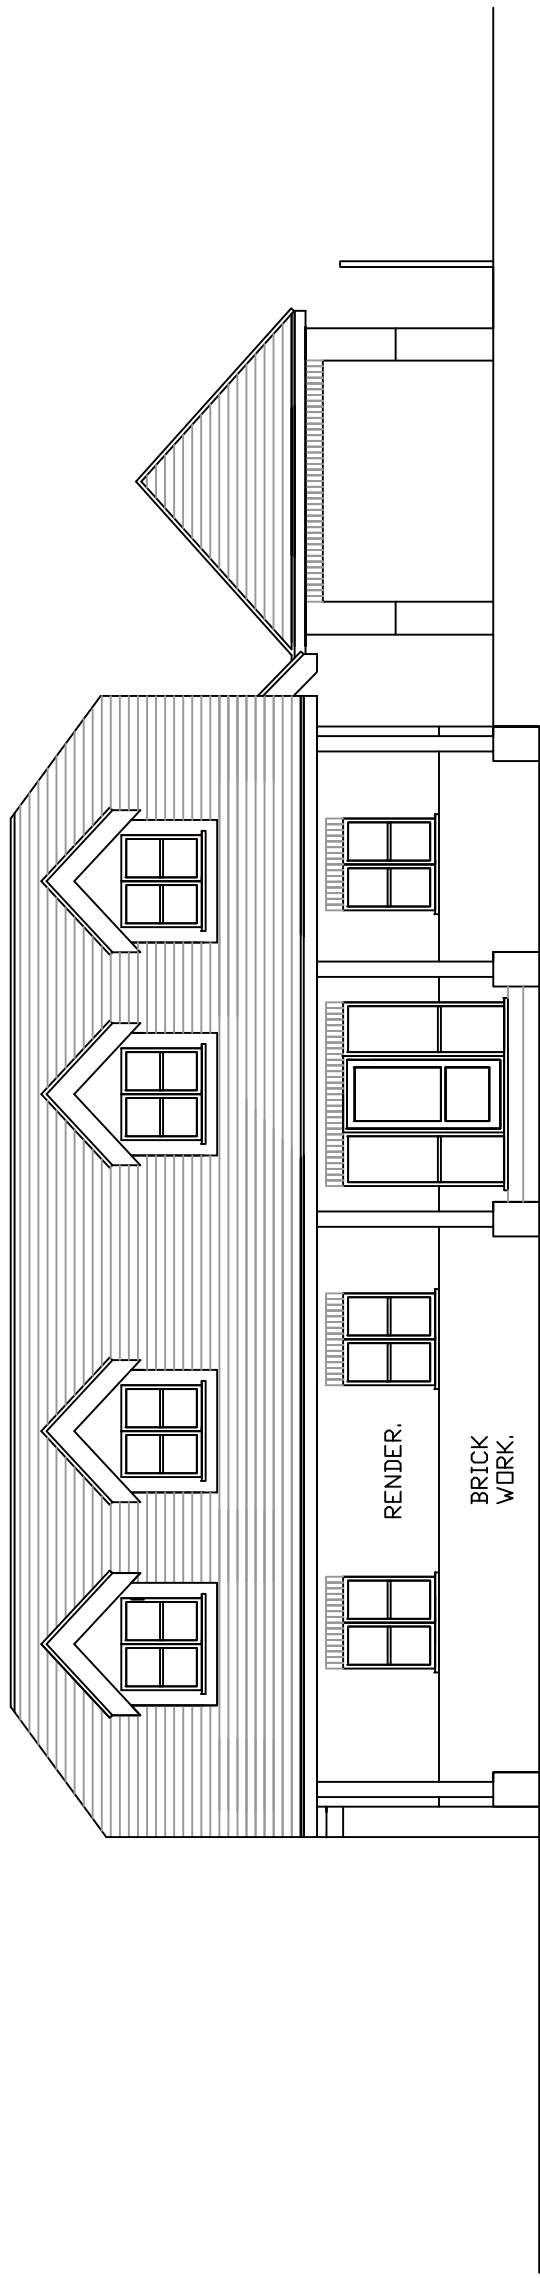

PROPOSED FRONT ELEVATION.

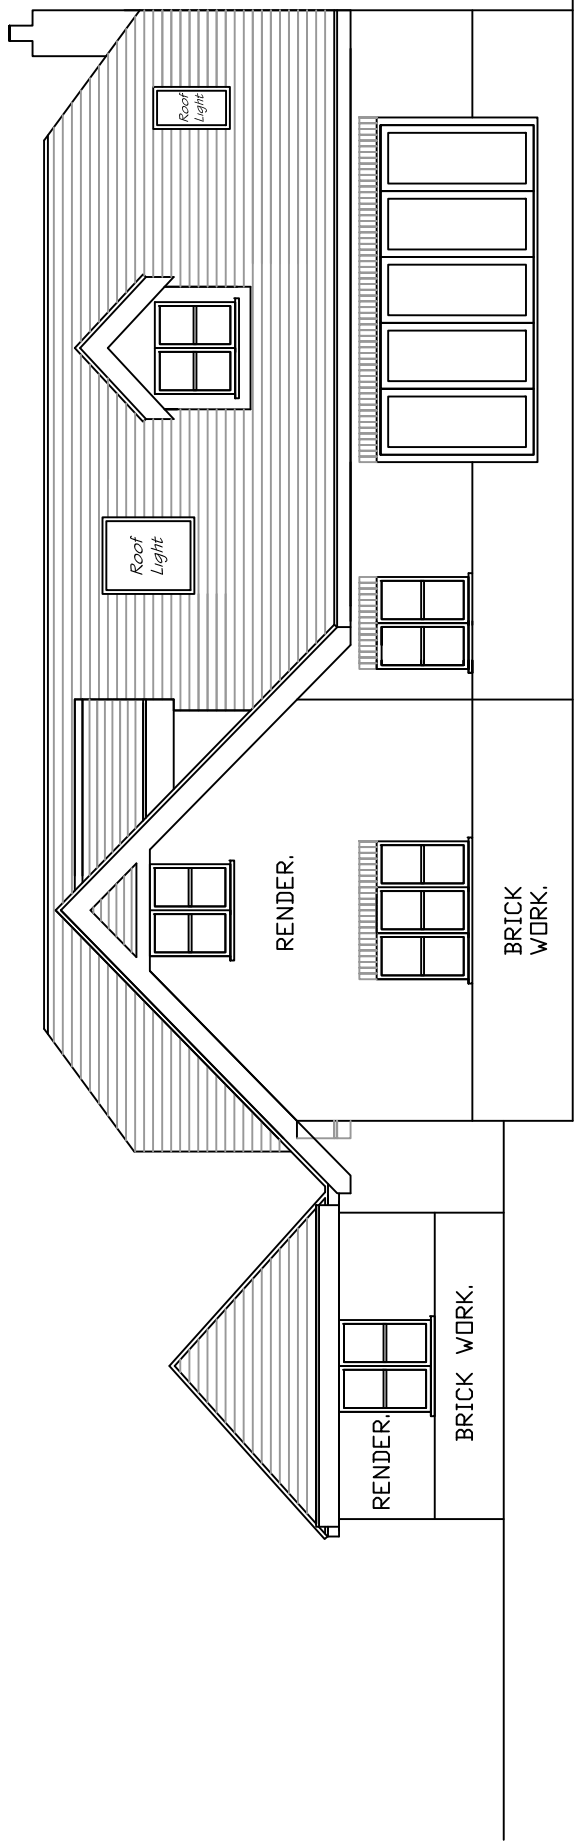

PROPOSED REAR ELEVATION.

