
 
 
 

 

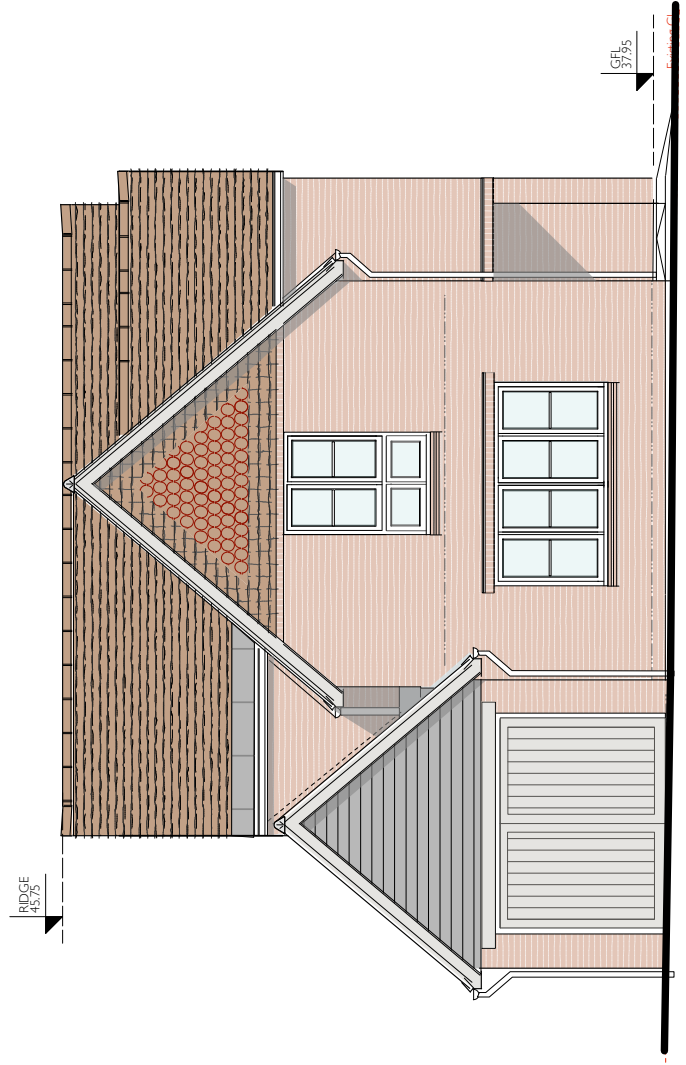



KEY TO MATERIALS

-  Facing brick Red Multi
-  Plain tile Hanging
-  Bull Nose The Hanging
-  Timber boarding stained
-  Plain tile roofing
-  Casement window UPVC
-  Metal roof window flush flashing




WEST ELEVATION

DATUM 36.00

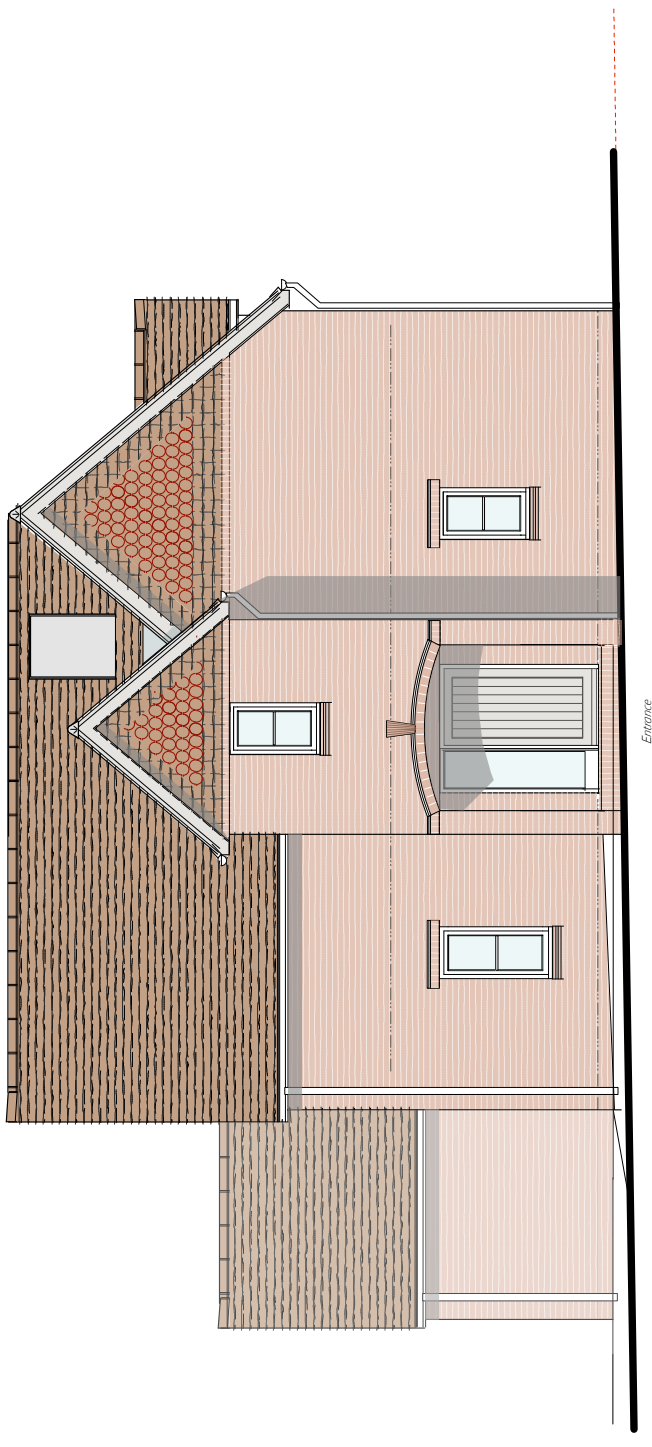


SOUTH ELEVATION

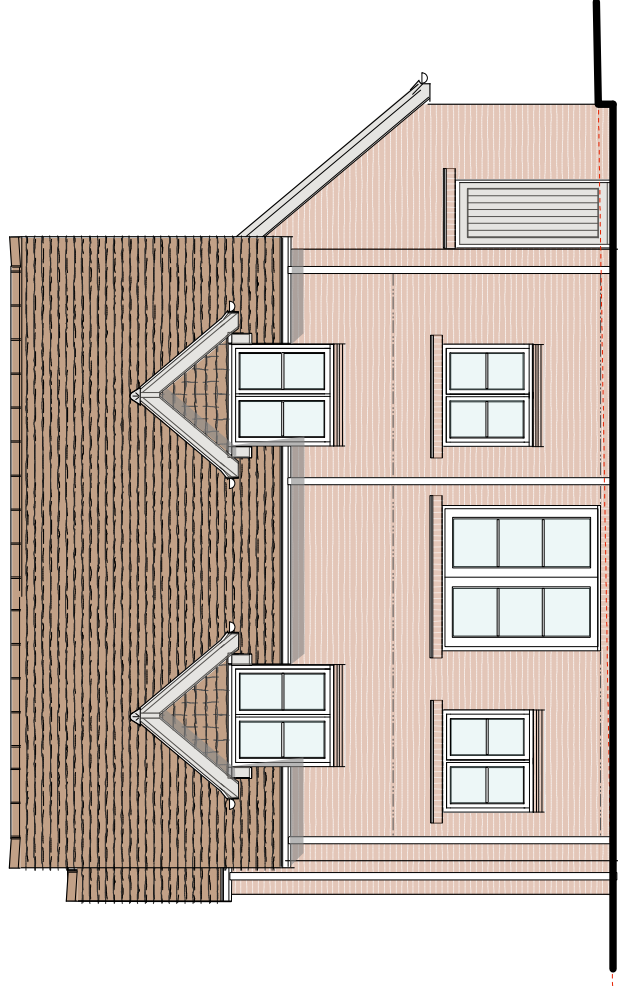

EAST ELEVATION

DATUM 36.00

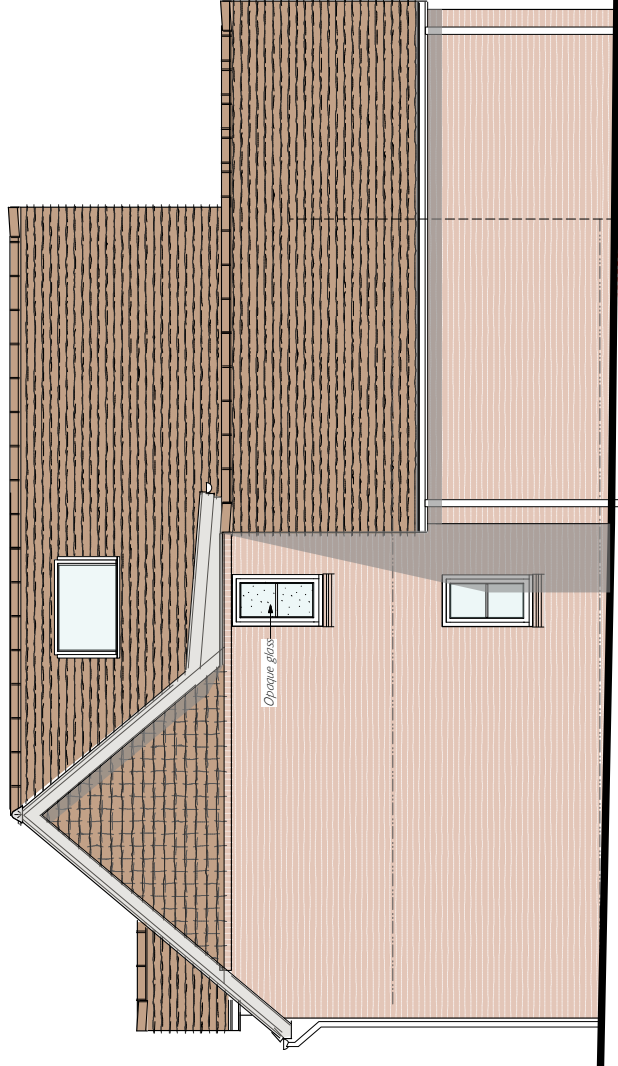

NORTH ELEVATION

REVISIONS  
SCALE (METRES)

PURPOSE OF ISSUE  
PLANNING  
PRELIMINARY

DATE  
06 / 2019  
SCALE  
1:100 @ A3

PROJECT TITLE  
MUSL LANE (LAND TO EAST)  
KINGS SOMBORNE SO20 6PE  
DRAWING TITLE  
HOUSE H3  
ELEVATIONS

DRAWING NO  
875 /  
13  
REVISION

HOUSE:  
H3