



KEY TO MATERIALS

 

Facing brick
Red Muib

 

Plain tile
Hanging




Plain tile
roofing



Casement window
UPVC




Metal roof window
flush flashing

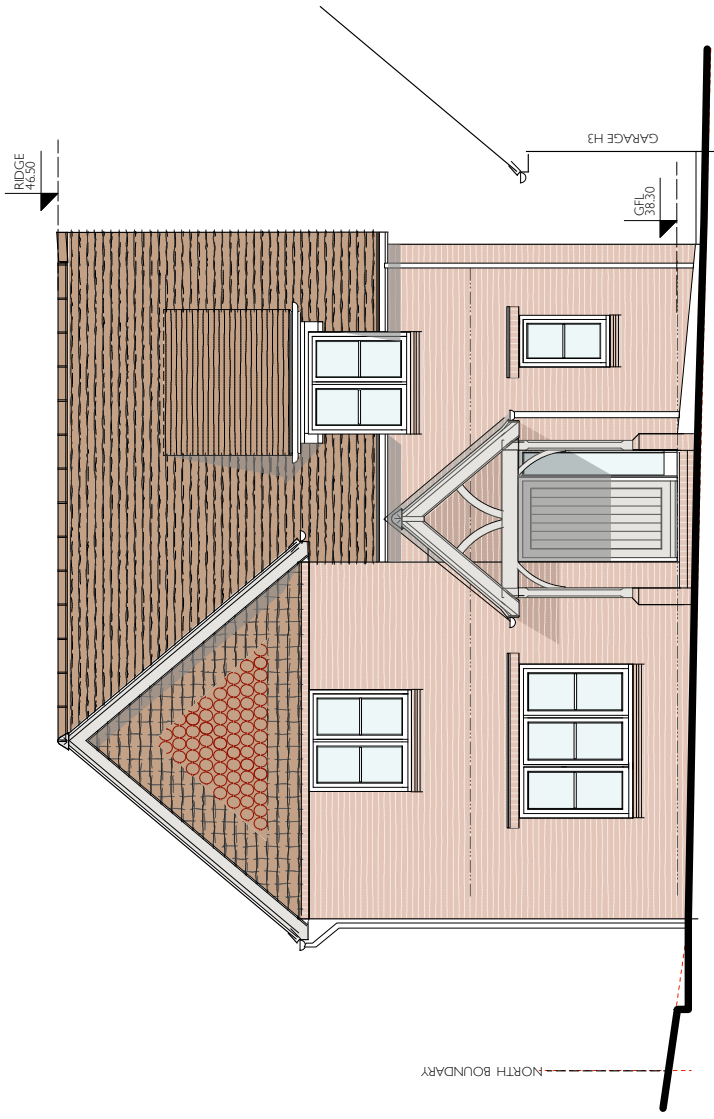

WEST ELEVATION

DATUM 36.00

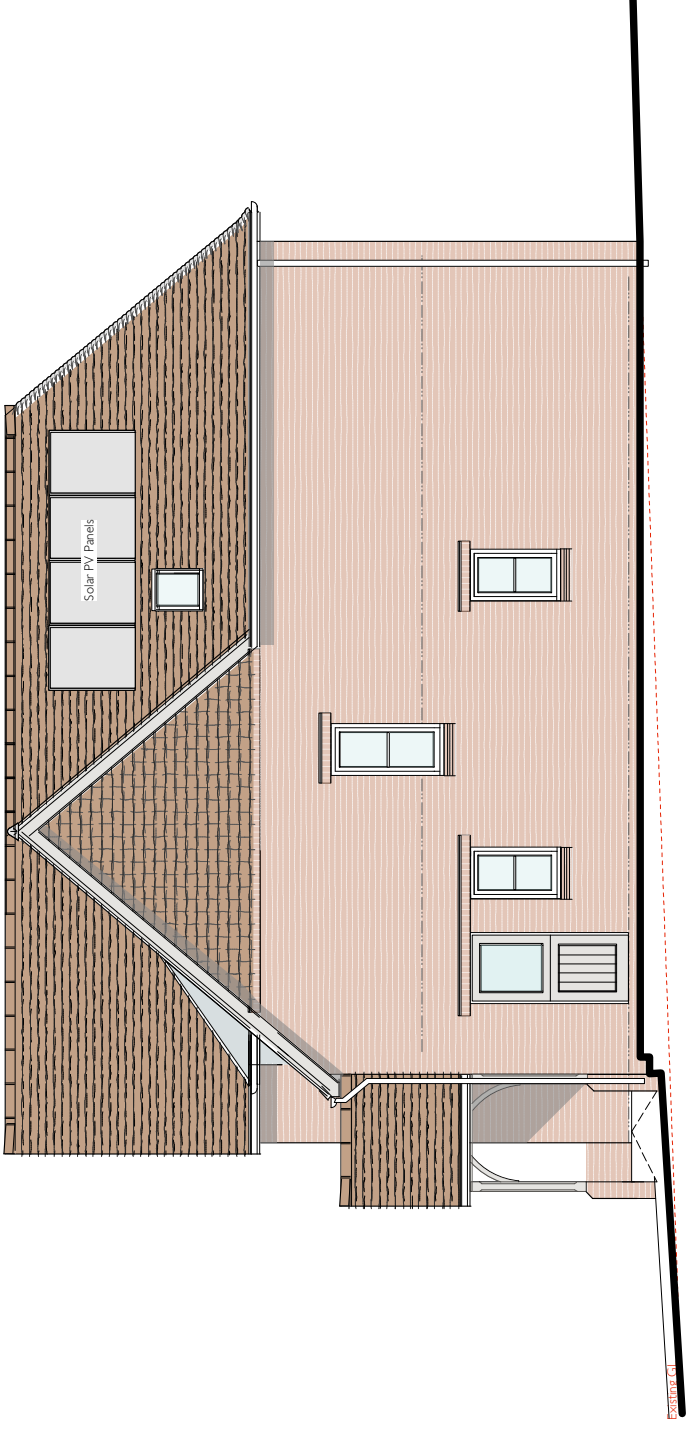

SOUTH ELEVATION



EAST ELEVATION

DATUM 36.00

HOUSE: **H4**

REVISIONS

PURPOSE OF ISSUE
PLANNING

DATE
06 / 2019

SCALE
1:100 @ A3

PROJECT TITLE
MUSSE LANE (LAND TO EAST)
KINGS SOMBORNE SO20 6PE

DRAWING NO
HOUSE H4
ELEVATIONS

875 /

16

REVISION

SCALE (METRES)
This drawing may only be used for the purpose stated.