




south west elevation

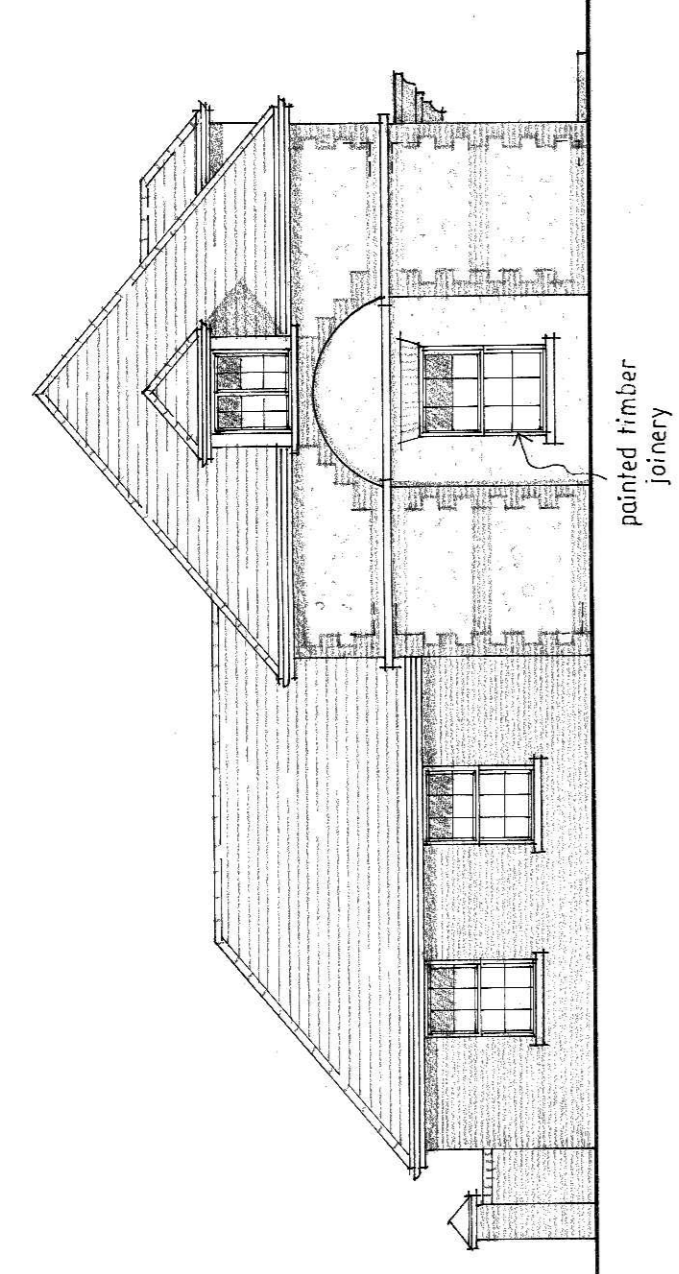


north west elevation

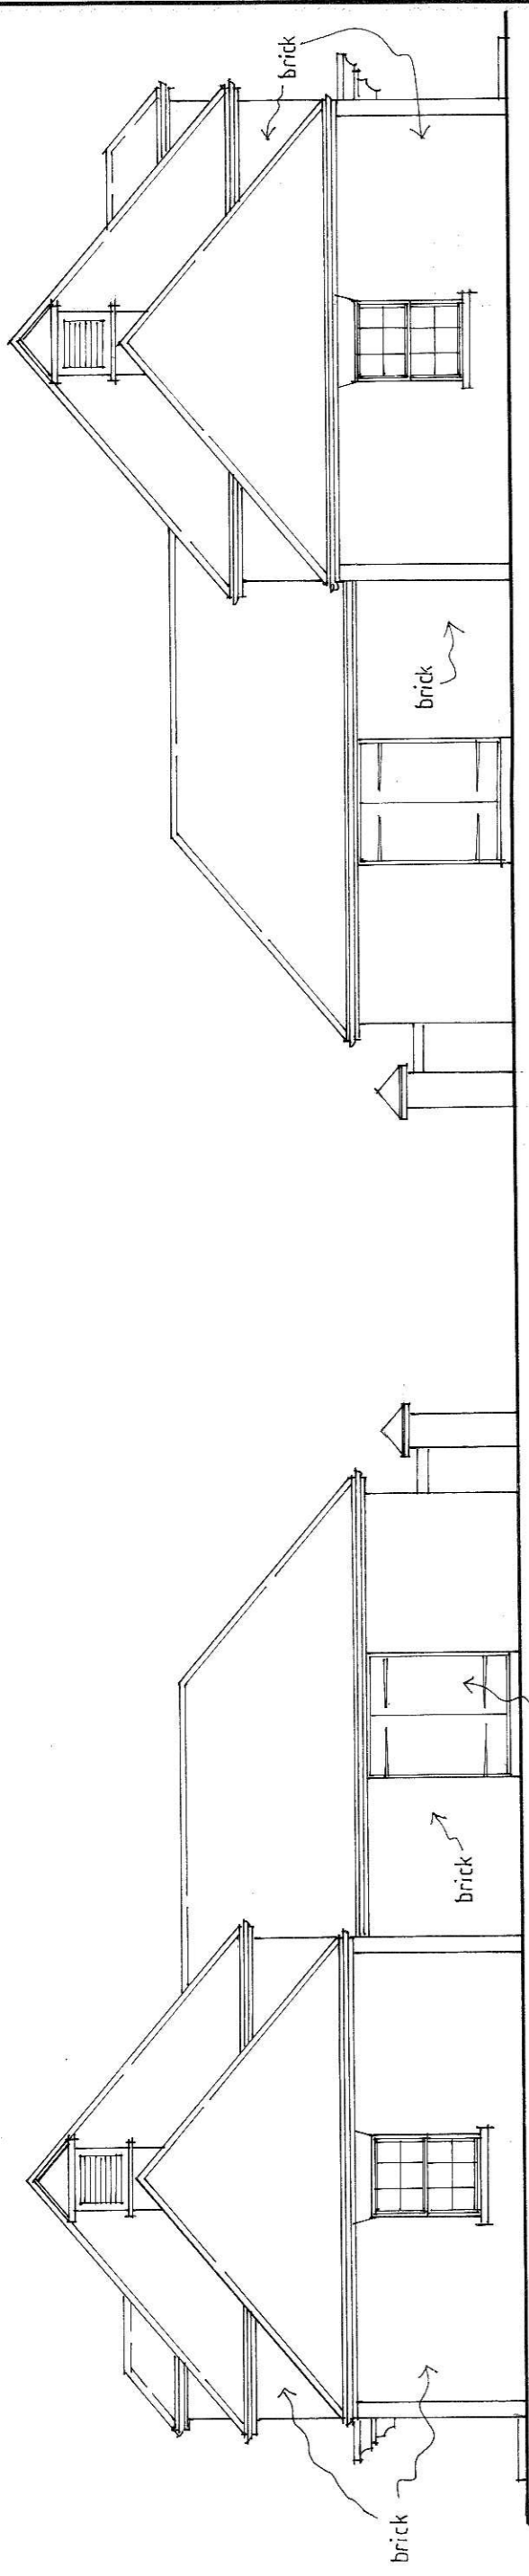



north east elevation

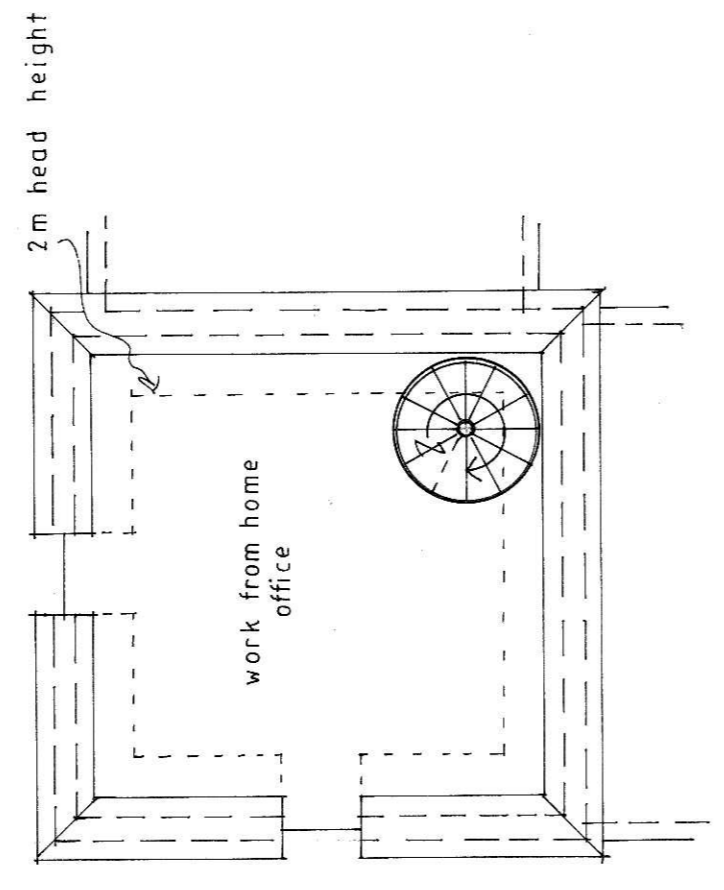


first floor plan

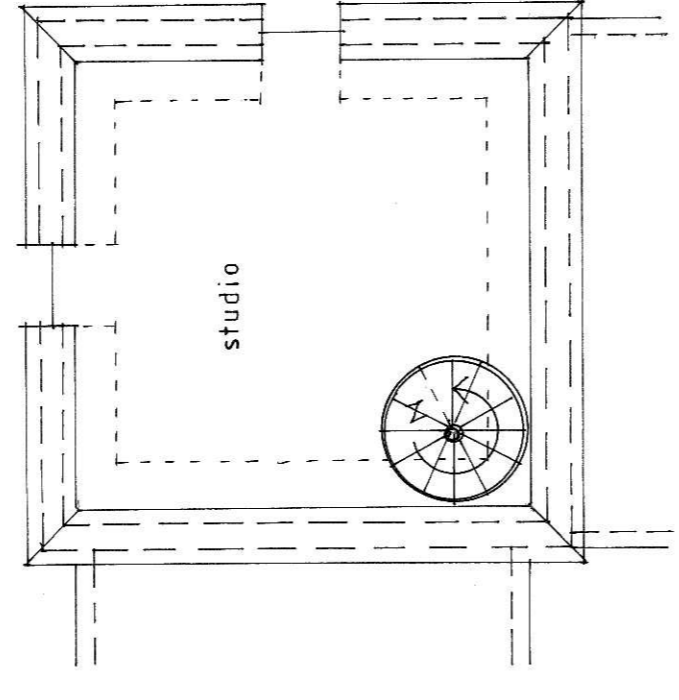


ground floor plan

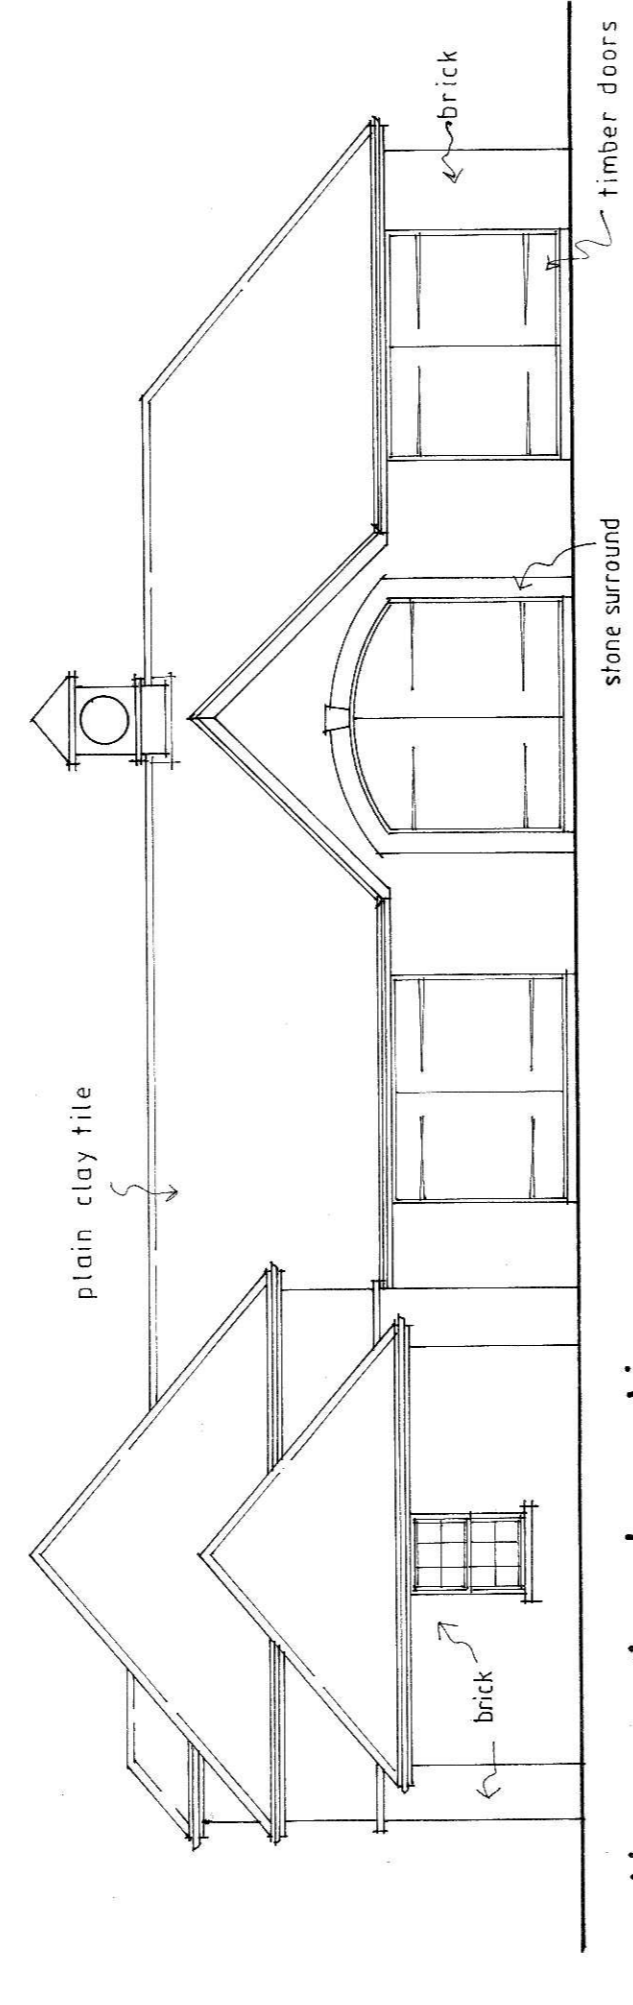 


south east elevation

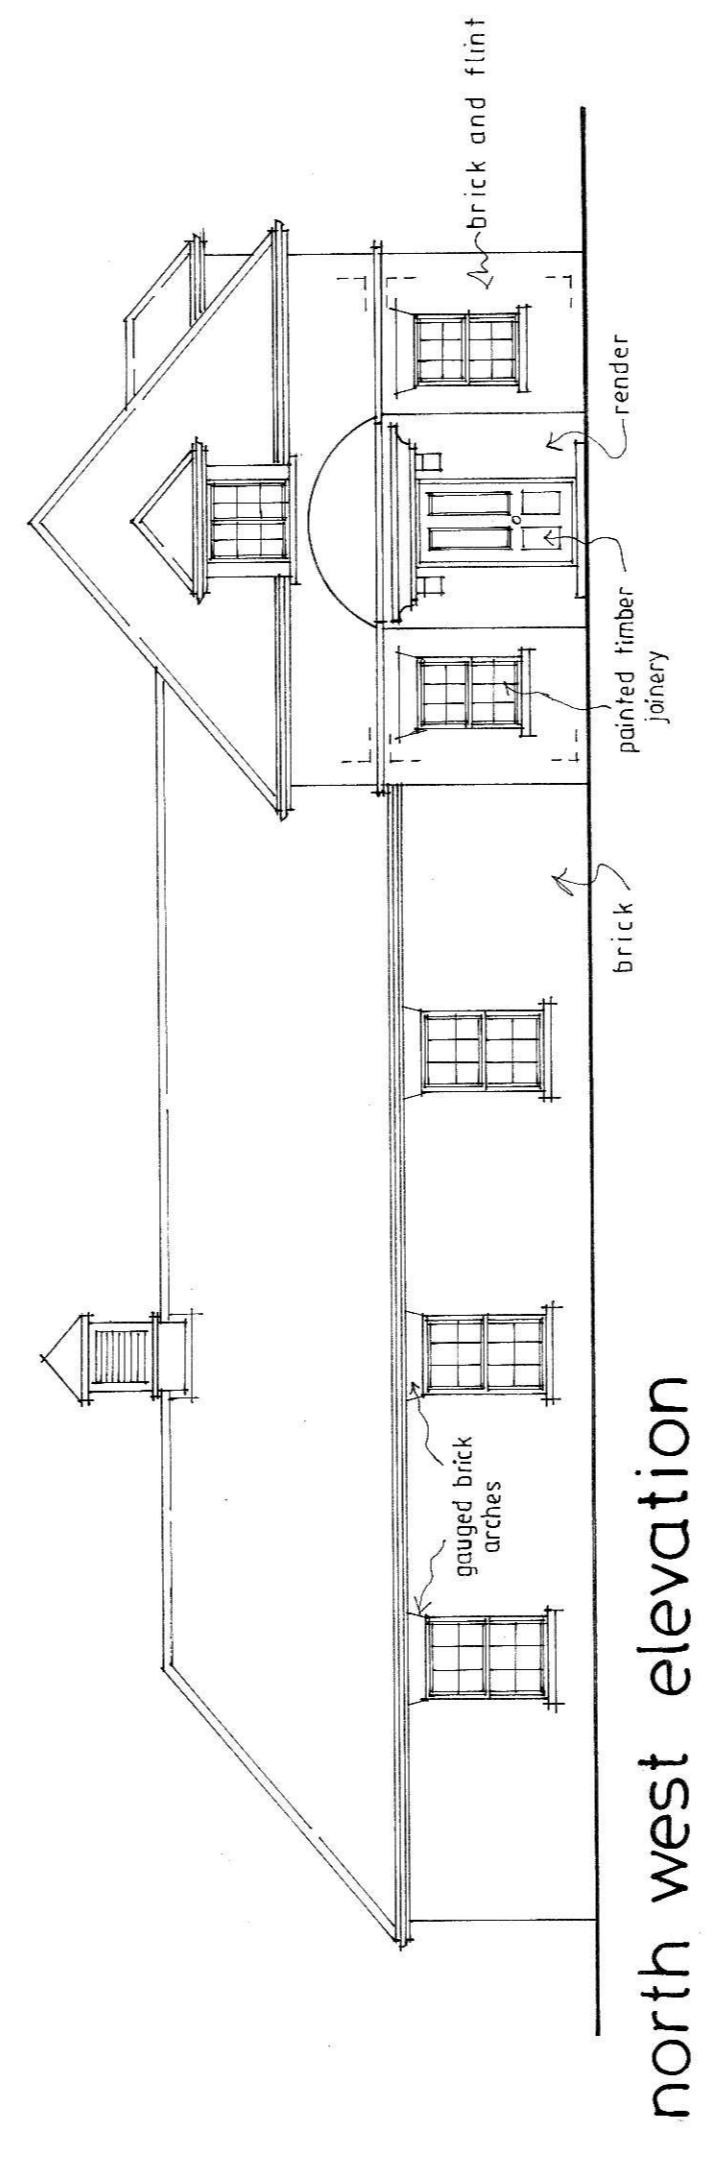

north west elevation

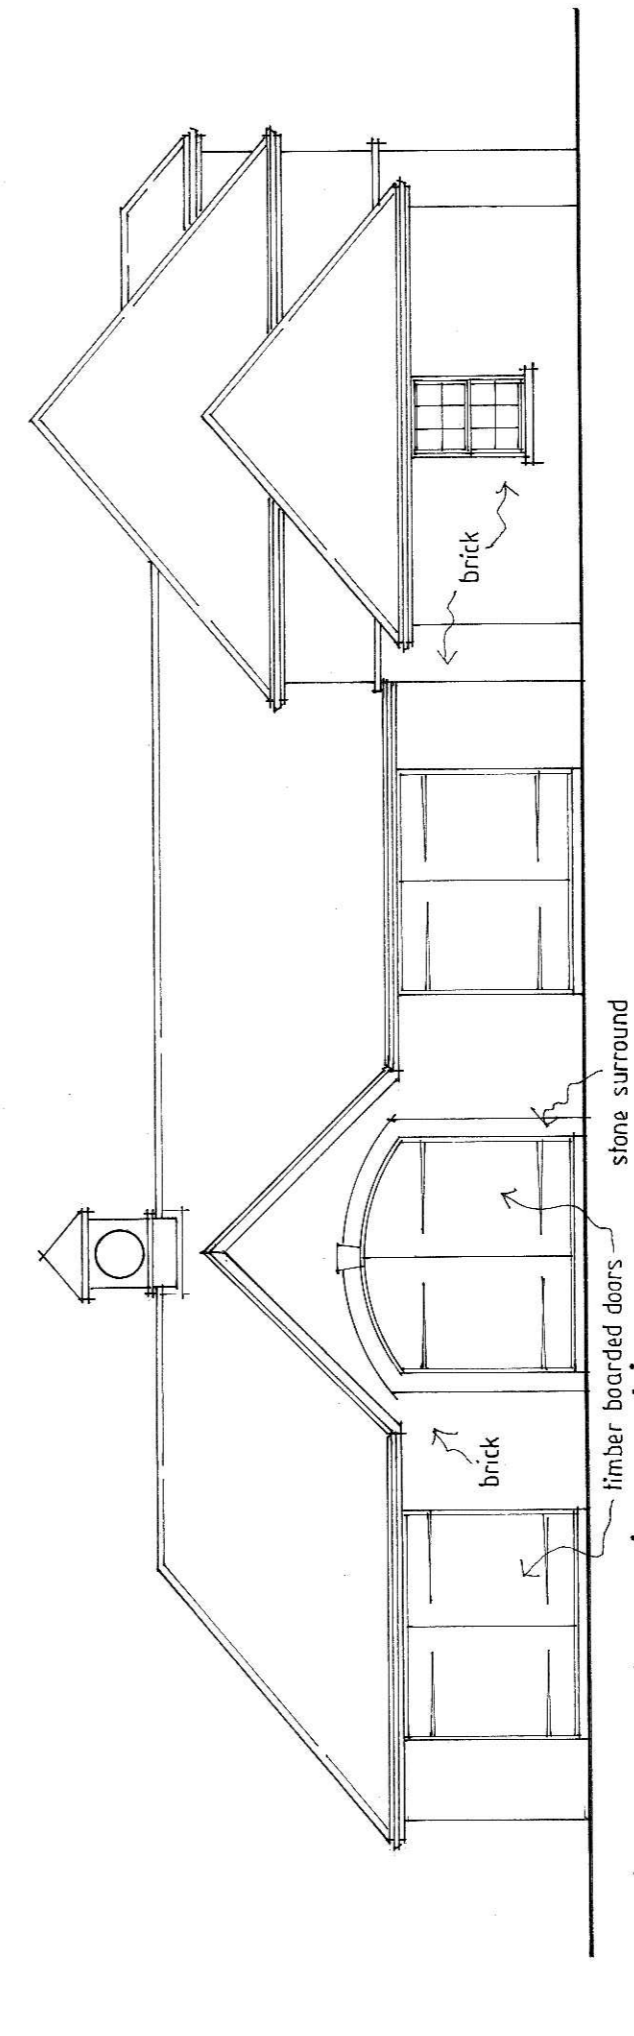

north west elevation

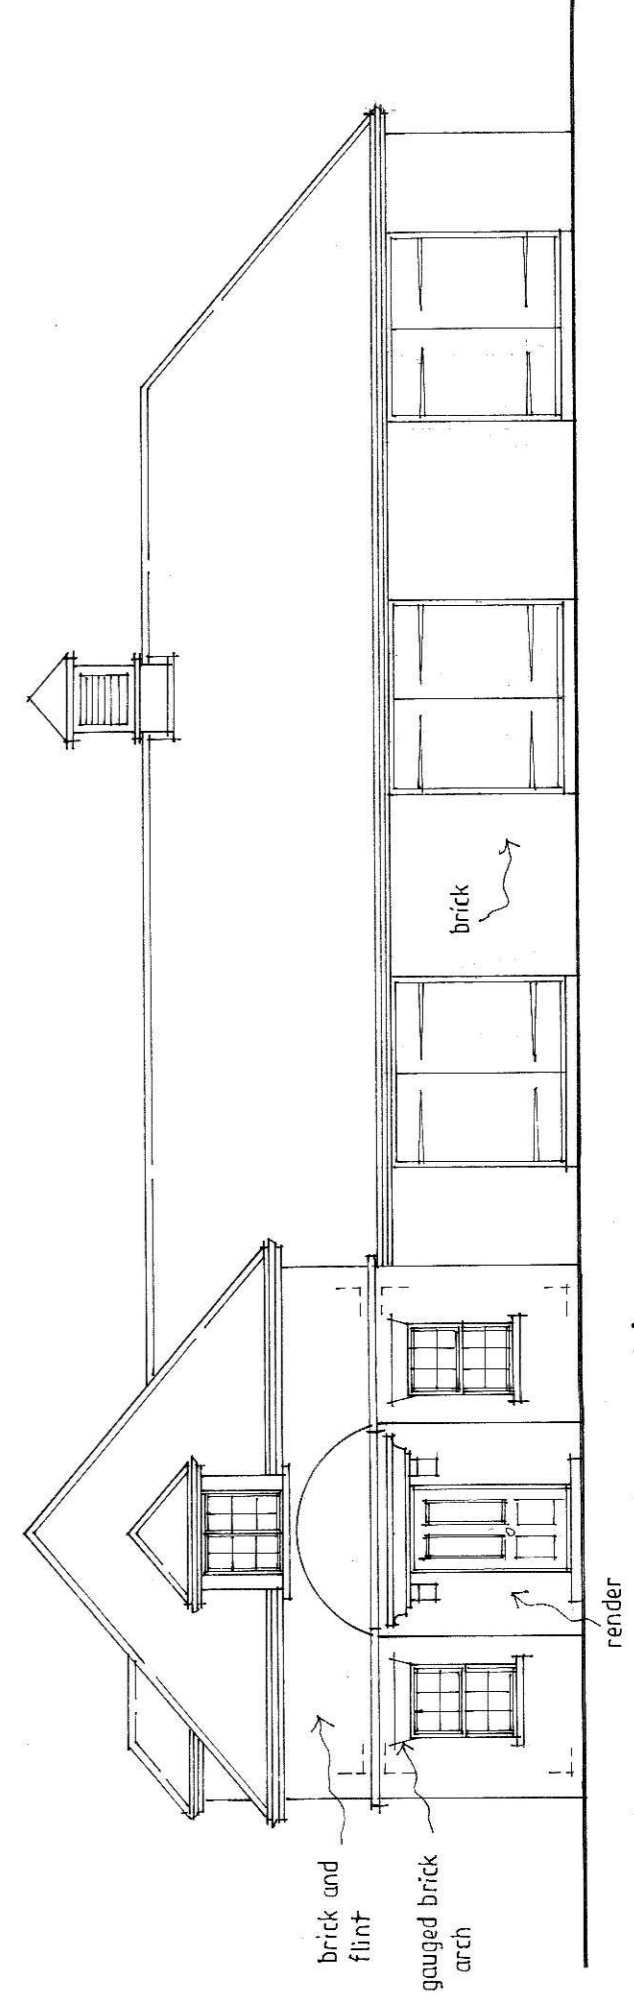

south east elevation

revisions  
A Notes added & North point amended  
01.08.18

date  
Contractors, Sub Contractors and Suppliers are to check all relevant dimensions and levels of site and buildings before commencing any shop drawings or building work.  
This drawing is copyright and may not be reproduced in any part or form without written consent of Fowler Architecture and Planning.

project  
BOURNE PARK  
HURSTBOURNE TARRANT


drawing  
garages & stores

scale  
1 : 100 @ A1

date  
MARCH '18

drawing no 161034-107

A

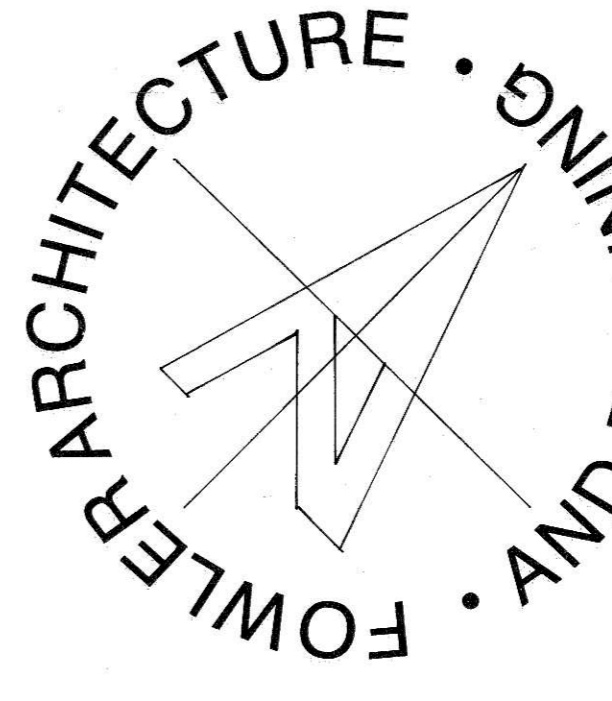

19 High Street  
Pewsey  
Wiltshire  
SN9 5AF

Tel: 01672 569444

enquiries@faap.co.uk