



NOTE


THIS DRAWING IS THE PROPERTY OF PARIO ARCHITECTURE AND IS NOT TO BE REPRODUCED OR COPIED IN ANY MANNER WITHOUT THE WRITTEN PERMISSION OF PARIO ARCHITECTURE.
THIS DRAWING IS FOR INFORMATION ONLY AND IS NOT TO BE USED FOR CONSTRUCTION. IT IS SUBJECT TO ALL RELEVANT REGULATIONS, BUILDING APPROVALS AND STATUTORY APPROVALS.
THIS DRAWING IS TO BE USED IN CONJUNCTION WITH DRAWING SPECIFICATIONS AND SPECIFICATIONS PREPARED BY PARIO ARCHITECTURE.
SUBJECT TO STATUTORY APPROVAL.

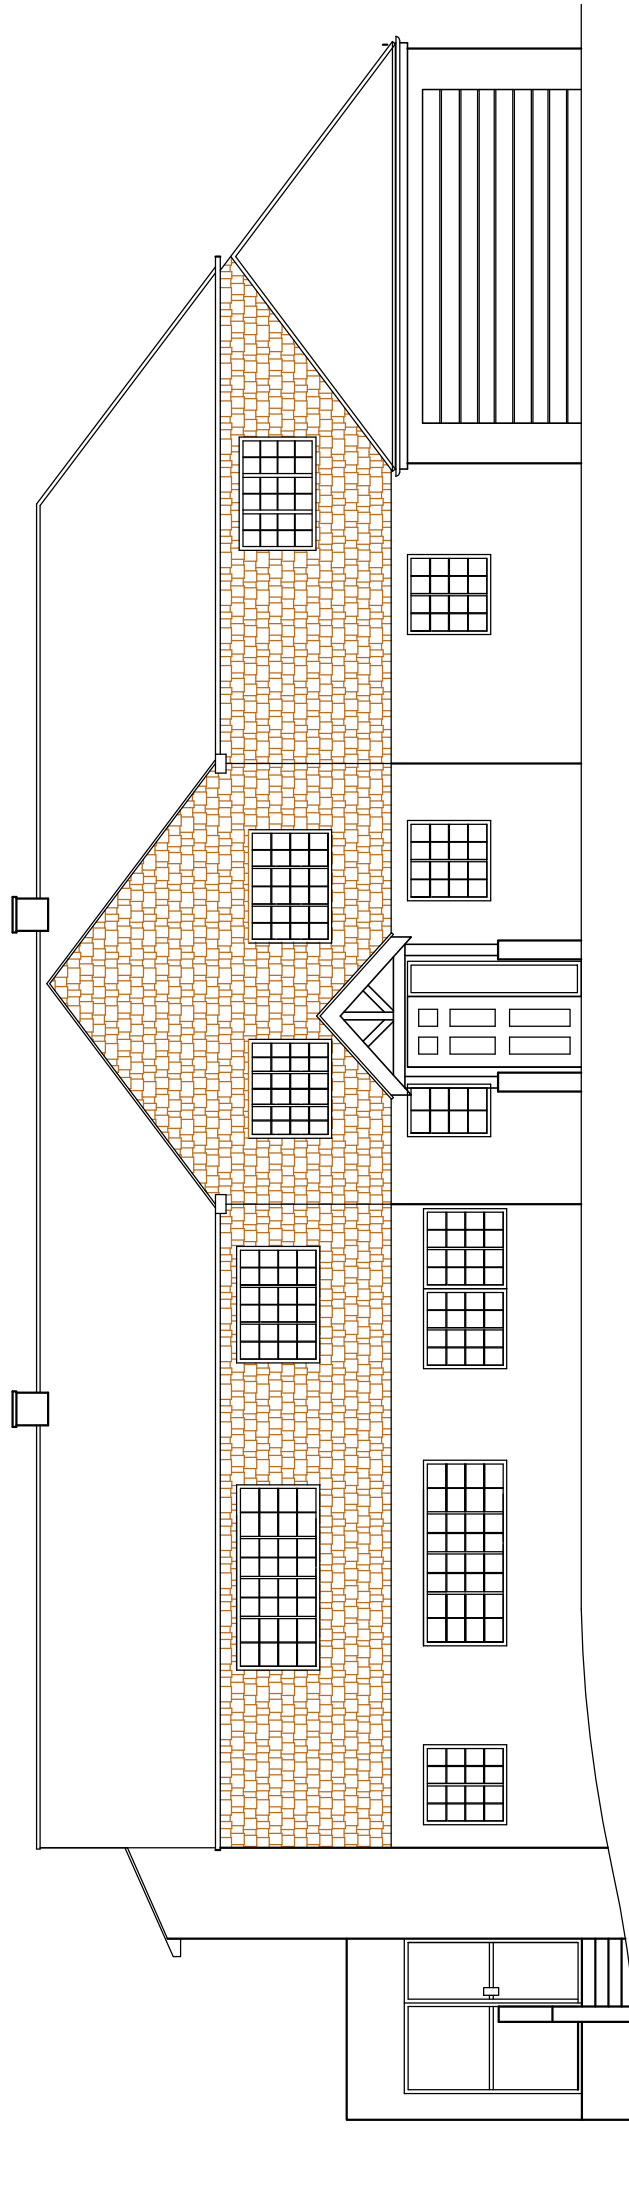


Existing North Elevation

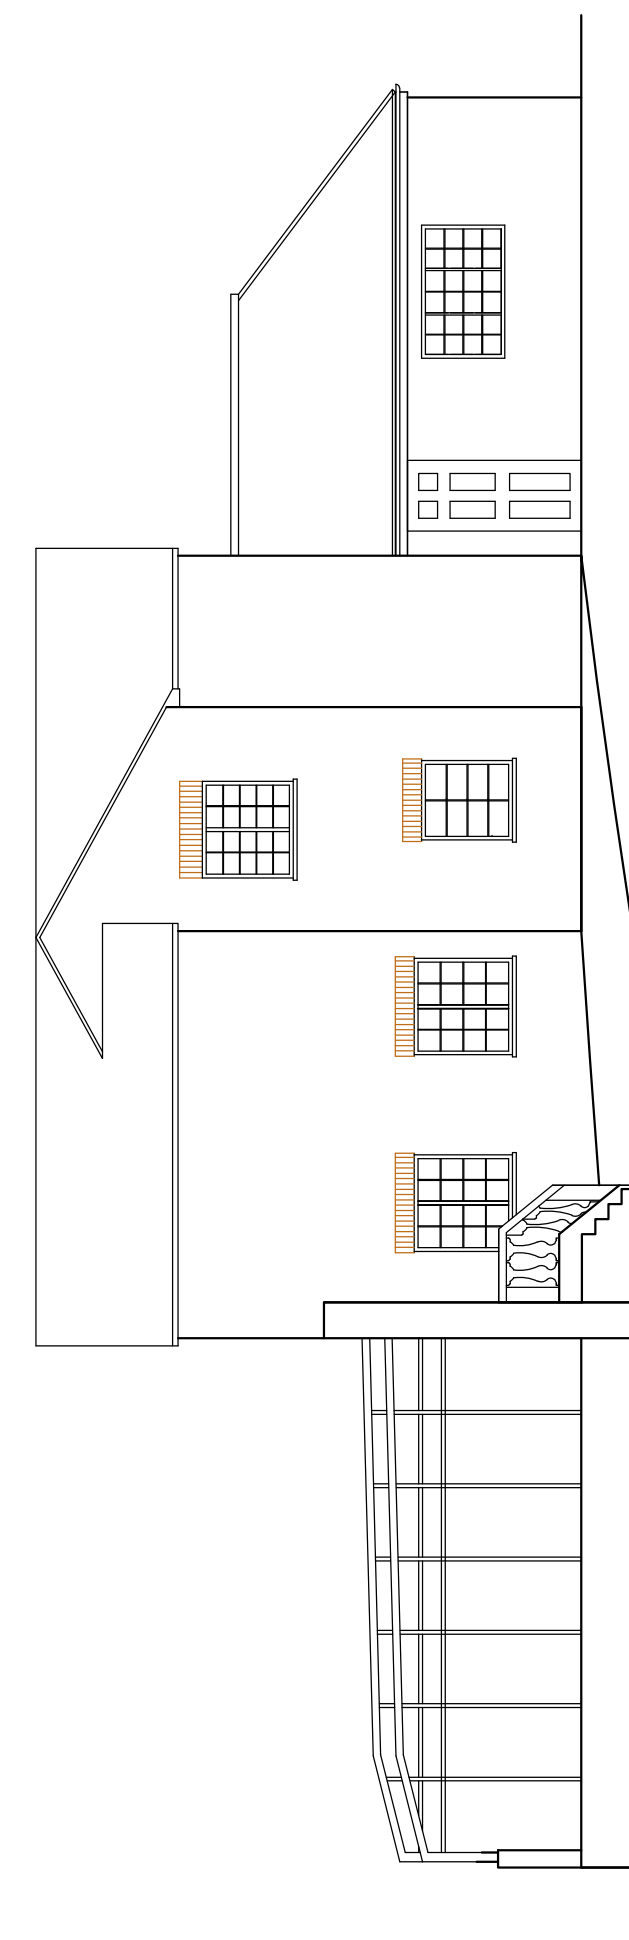


Existing East Elevation

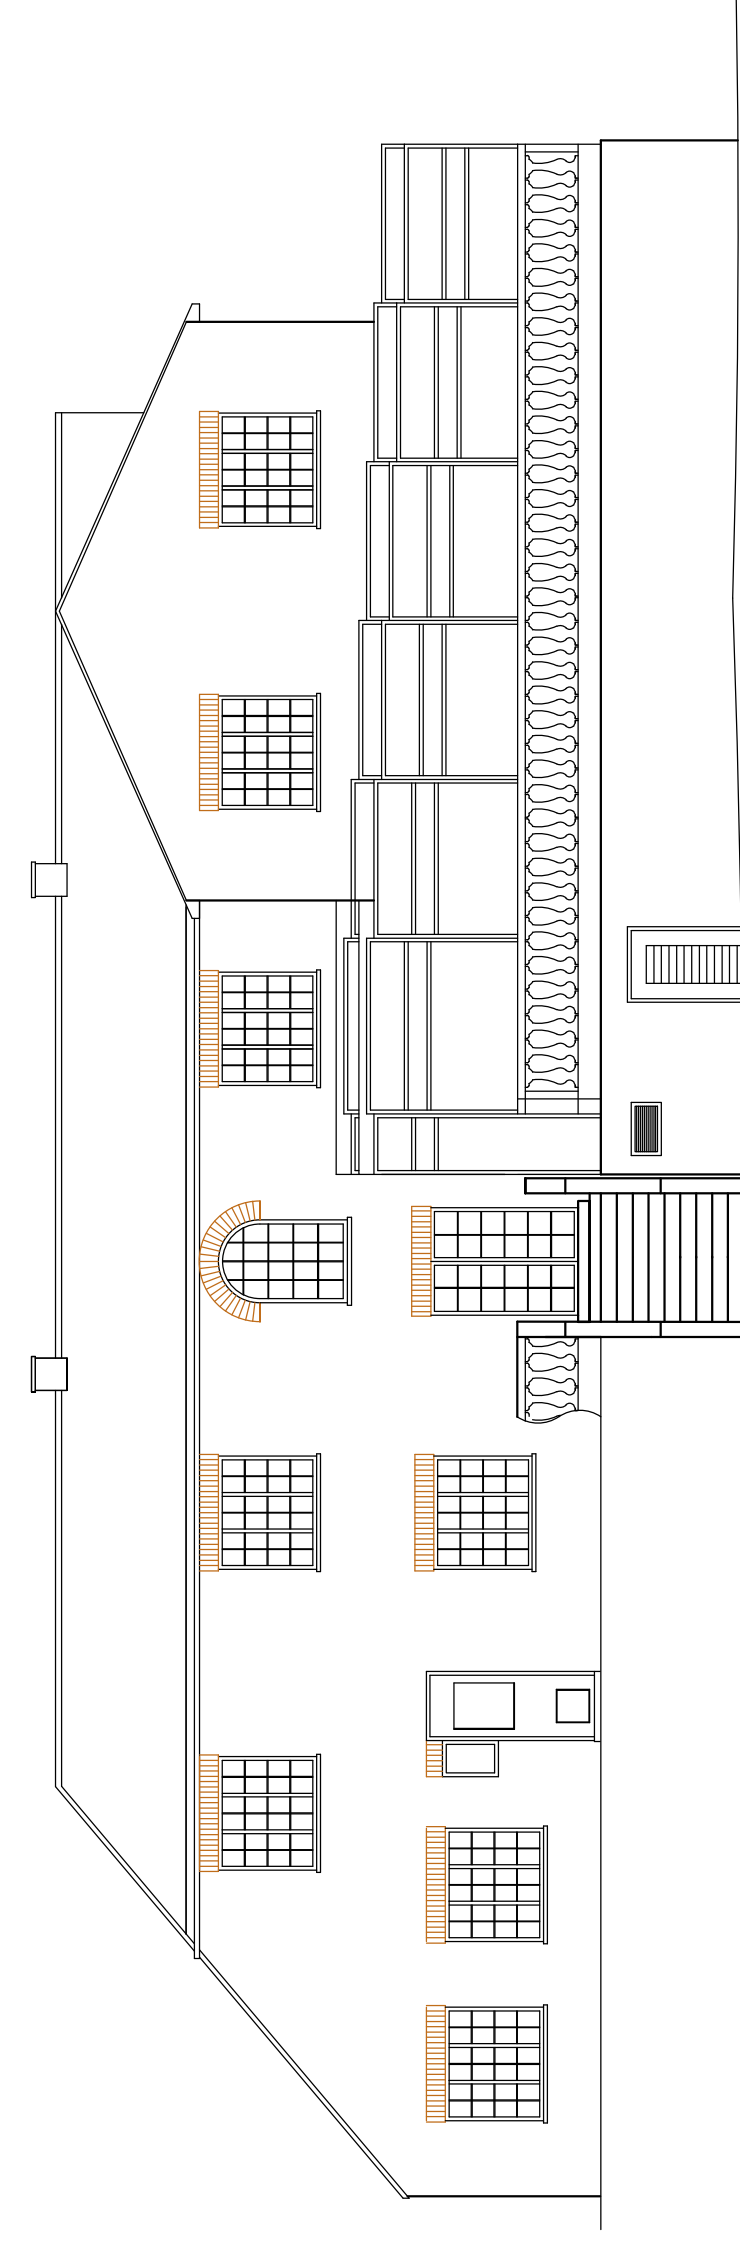

Existing South Elevation

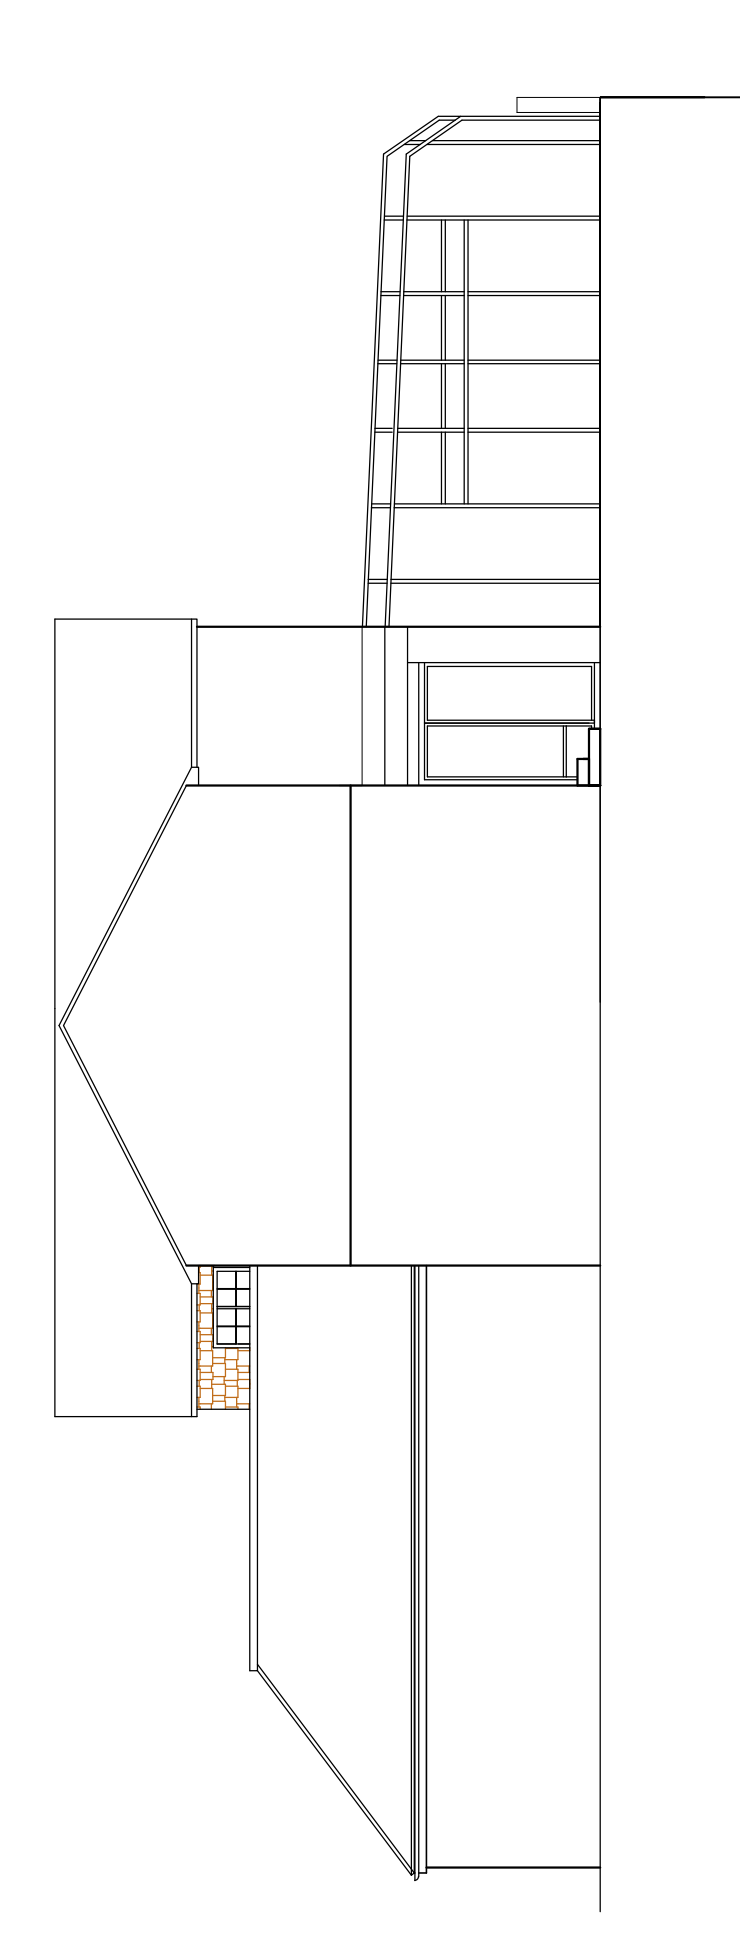

Existing West Elevation

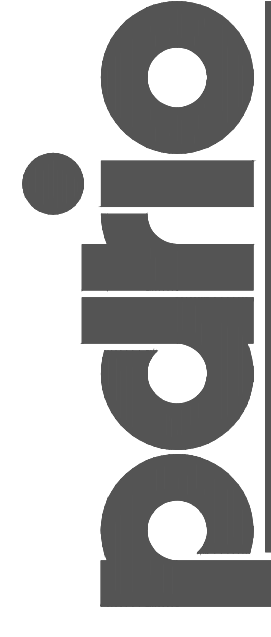

pario architecture
25 Southampton Road
Bournemouth
PO15 5TT
architecture + design

T +44 (0) 1488 681155
E info@pario-design.co.uk

Client	Mr & Mrs Hill Marlbrook Julian Close, Chilworth Hampshire SO16 0HR
Project	Proposed Loft Conversion Marlbrook, Julian Close, Chilworth
Drawing Title	Existing Elevations
Scale	1:100
Date	Oct '20
Author	NRS
Revision	-
20055/002P	