




Proposed North Elevation

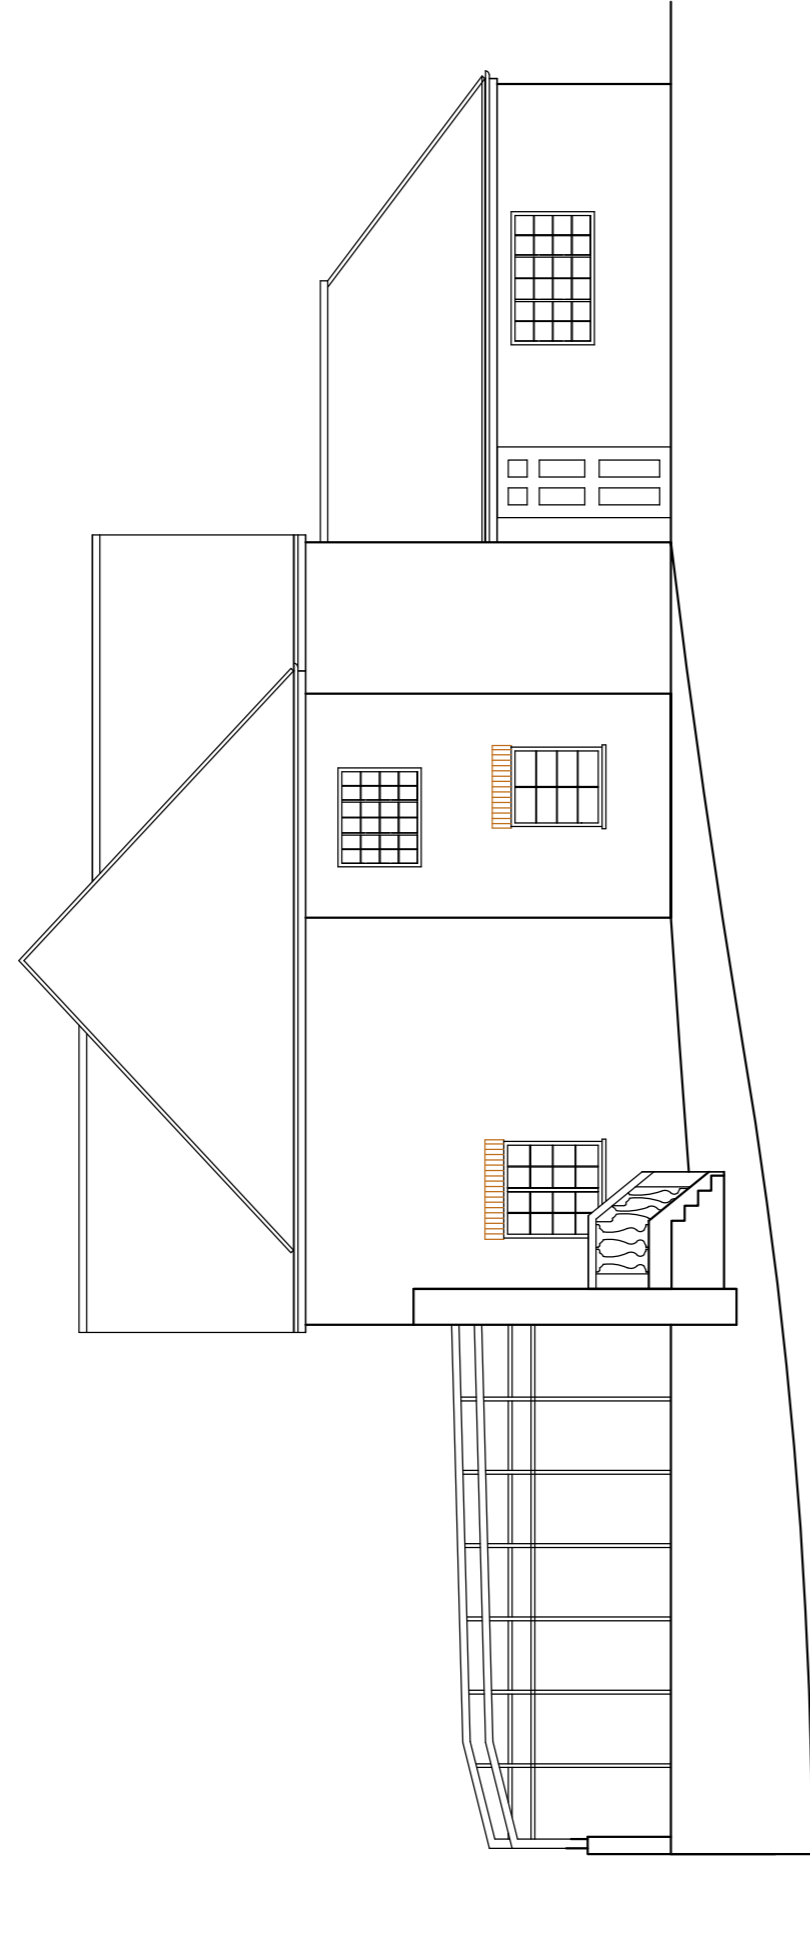

Proposed East Elevation

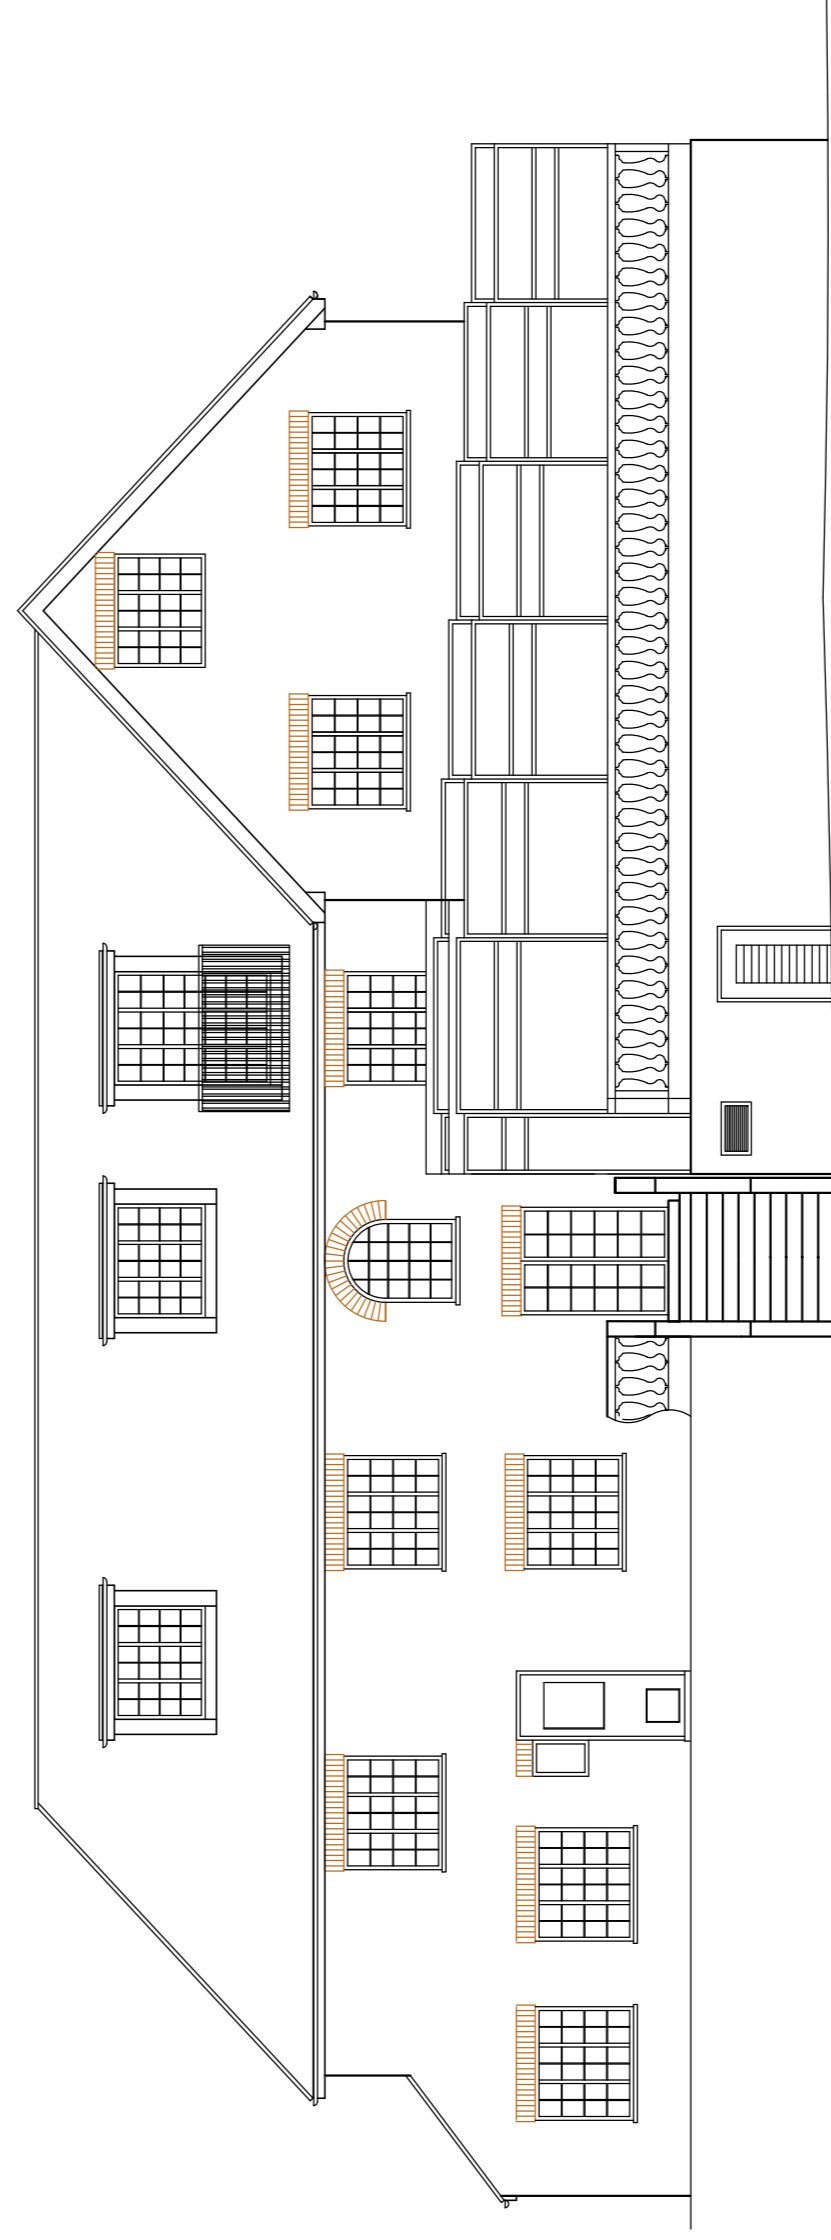

Proposed South Elevation

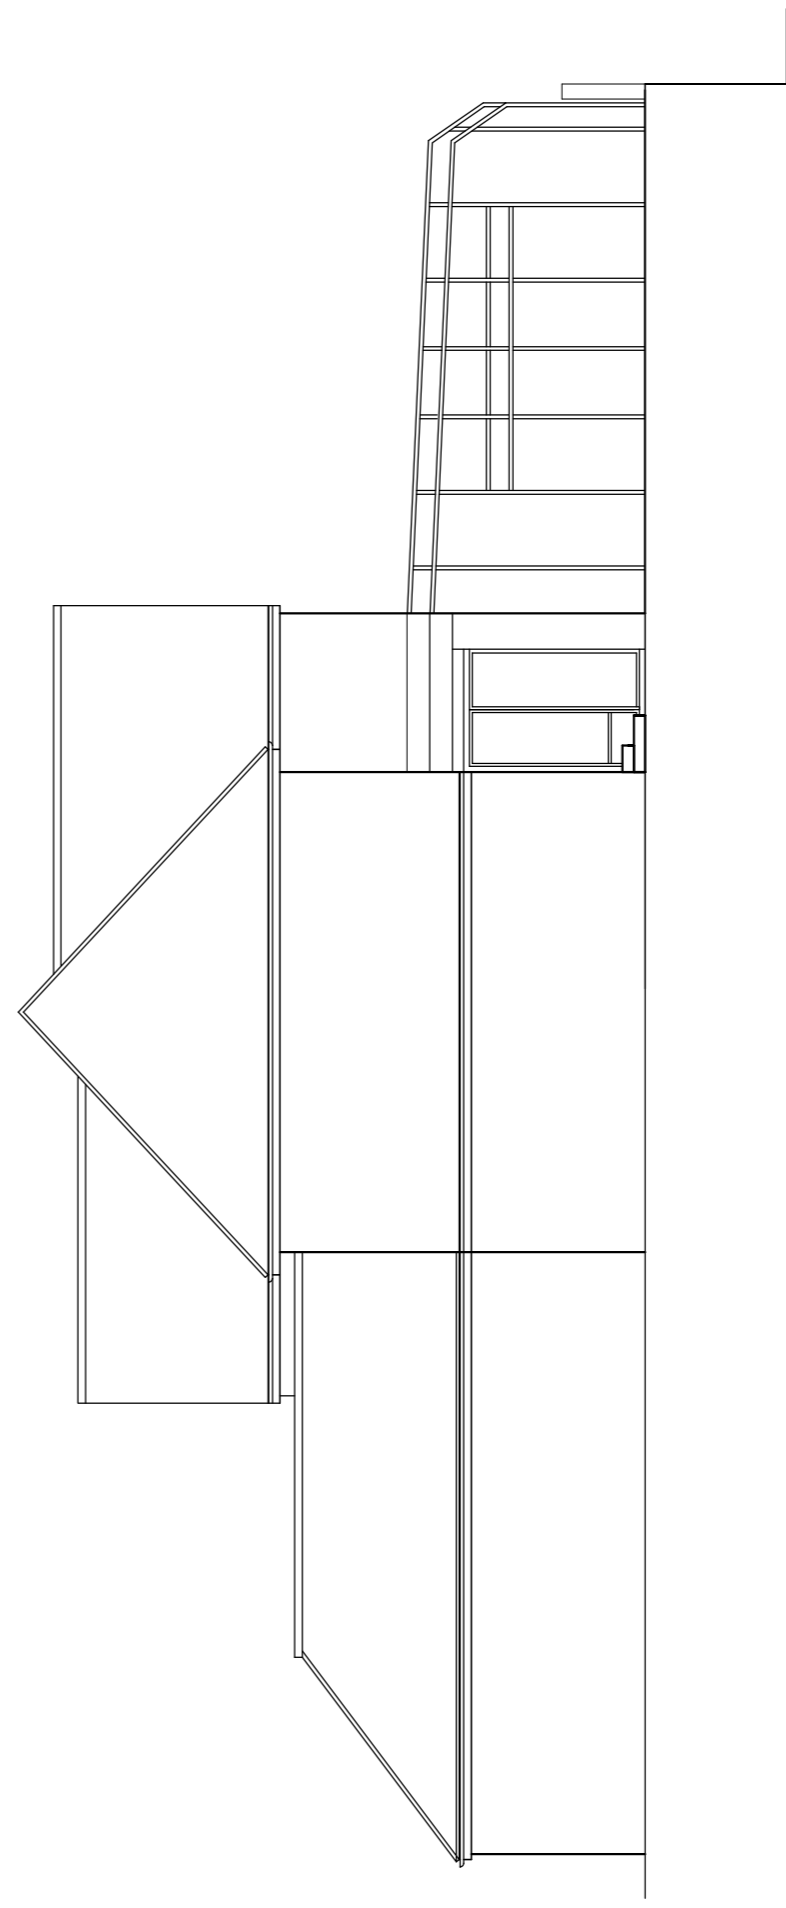

Proposed West Elevation

Client	Mr & Mrs Hill Marlbrook Julian Close, Chilworth Hampshire SO16 0HR
Project	Proposed Loft Conversion Marlbrook, Julian Close, Chilworth
Drawing Title	Proposed Elevations
Scale	1:100
Date	Oct '20
Author	NRS
Revision	
Drawing No.	20055/004P
Revision	D