


# Southerly, Chilworth Ring


This drawing is copyright and is not to be reproduced. The contractor will be held responsible for the accuracy of works involving the setting out and checking of all dimensions on the drawing and on site. Dimensions must not be scaled from this drawing.

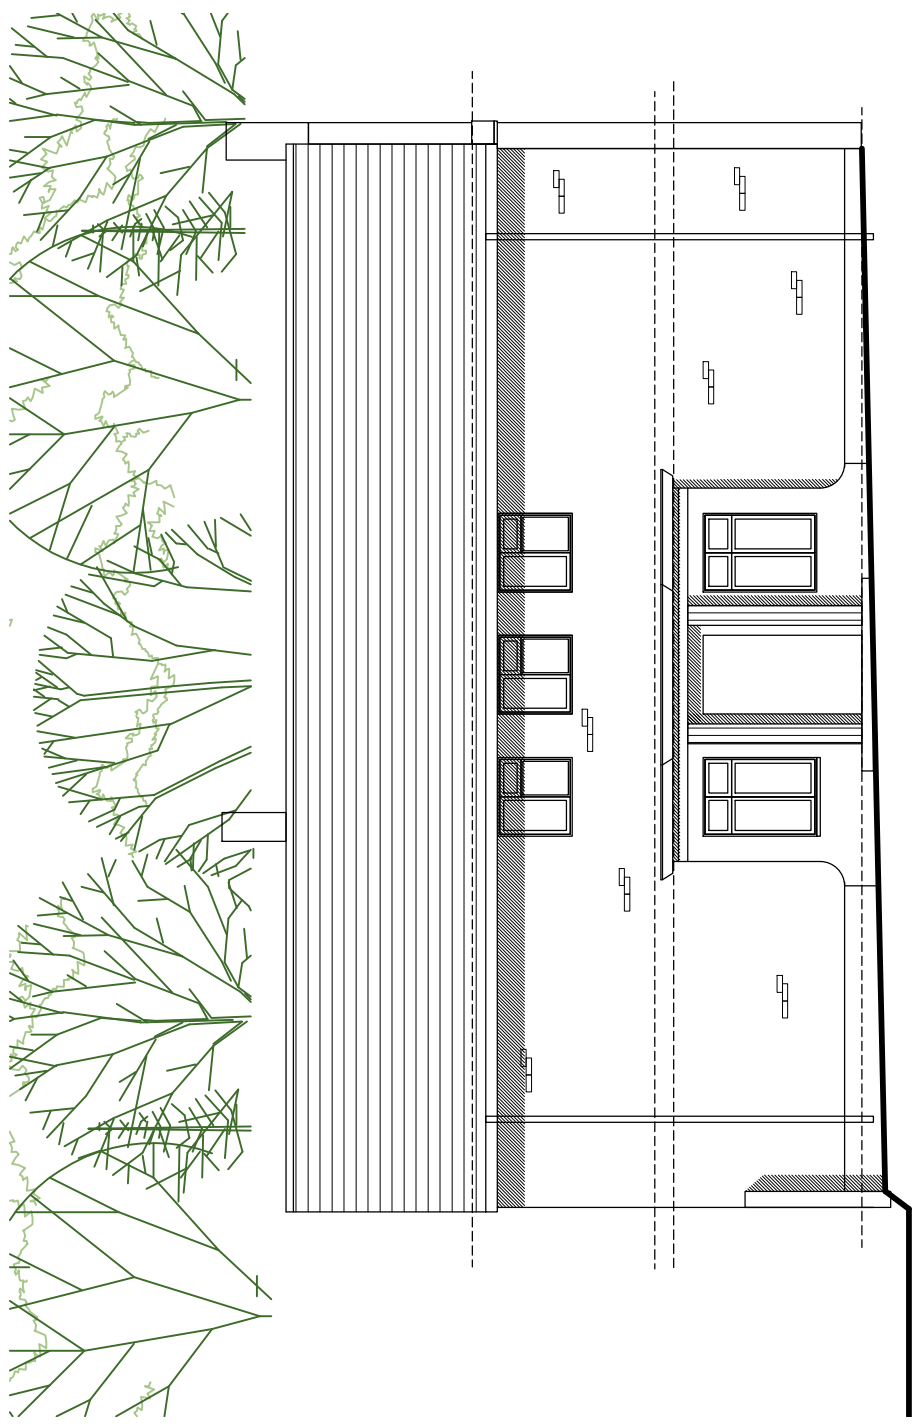


01 Existing front elevation 1:100




02 Existing Side elevation 1:100

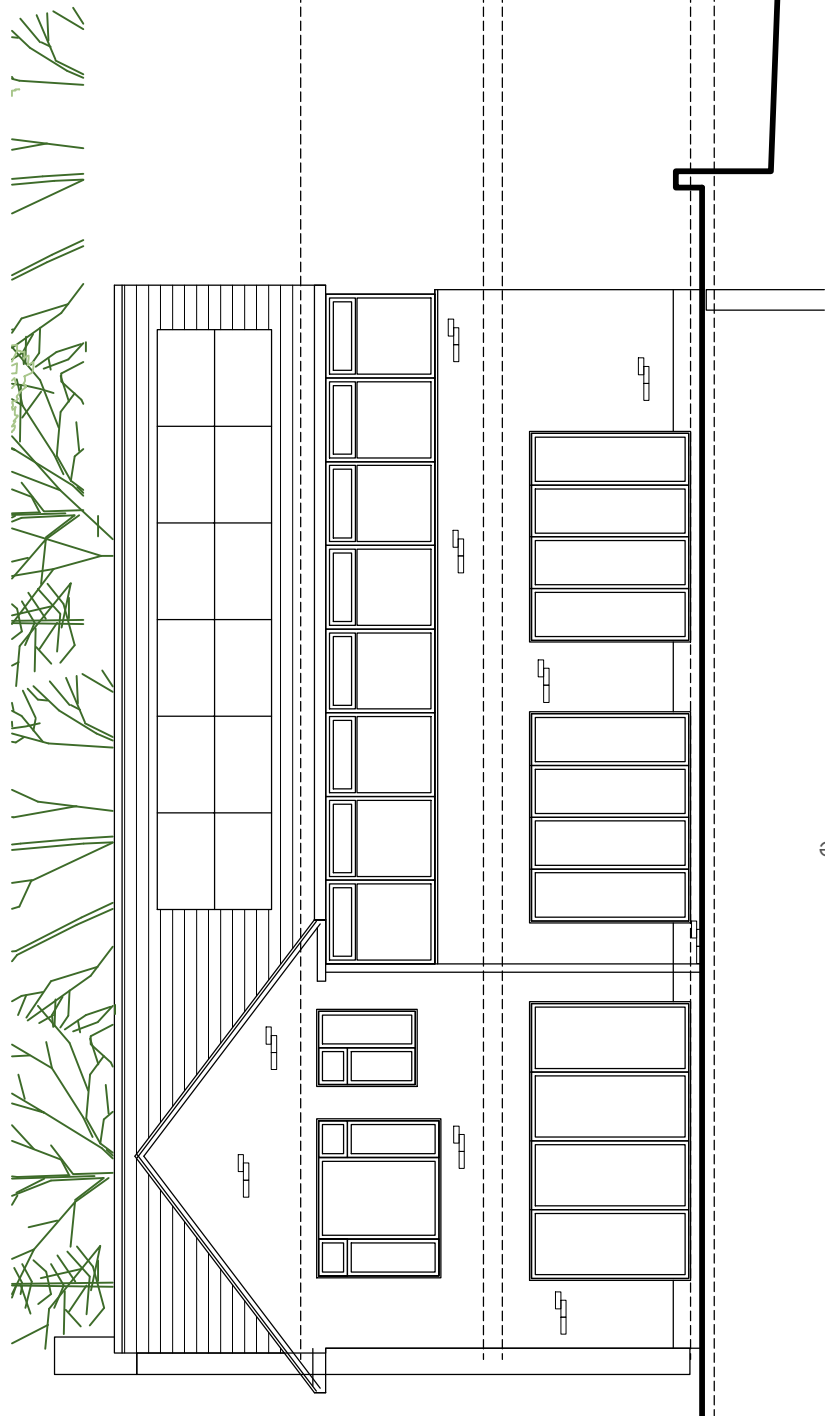

03 Existing Rear elevation 1:100

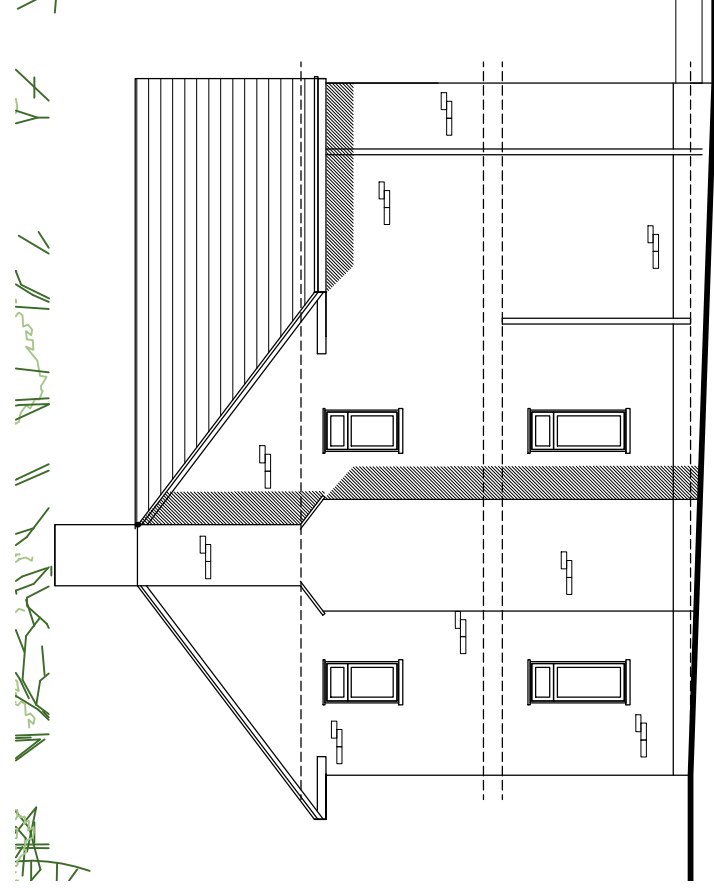

04 Existing Side elevation 1:100

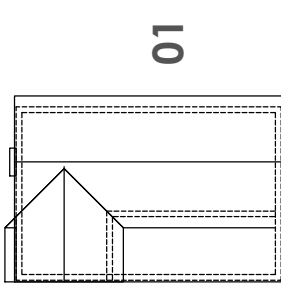

02 key plan



Rev -

Client: Mr and Mrs Patel	<b>Planning</b>
Project: Side and rear extensions for Southerly, Chilworth Ring, Chilworth, Southampton, SO16 7HW	Drawing No: <b>0226-02-003</b>
Title: Existing elevations	Revision: First Issue: Jan 2021
Drawn: rb	Scale: 1:100 @c3
Checked:	