



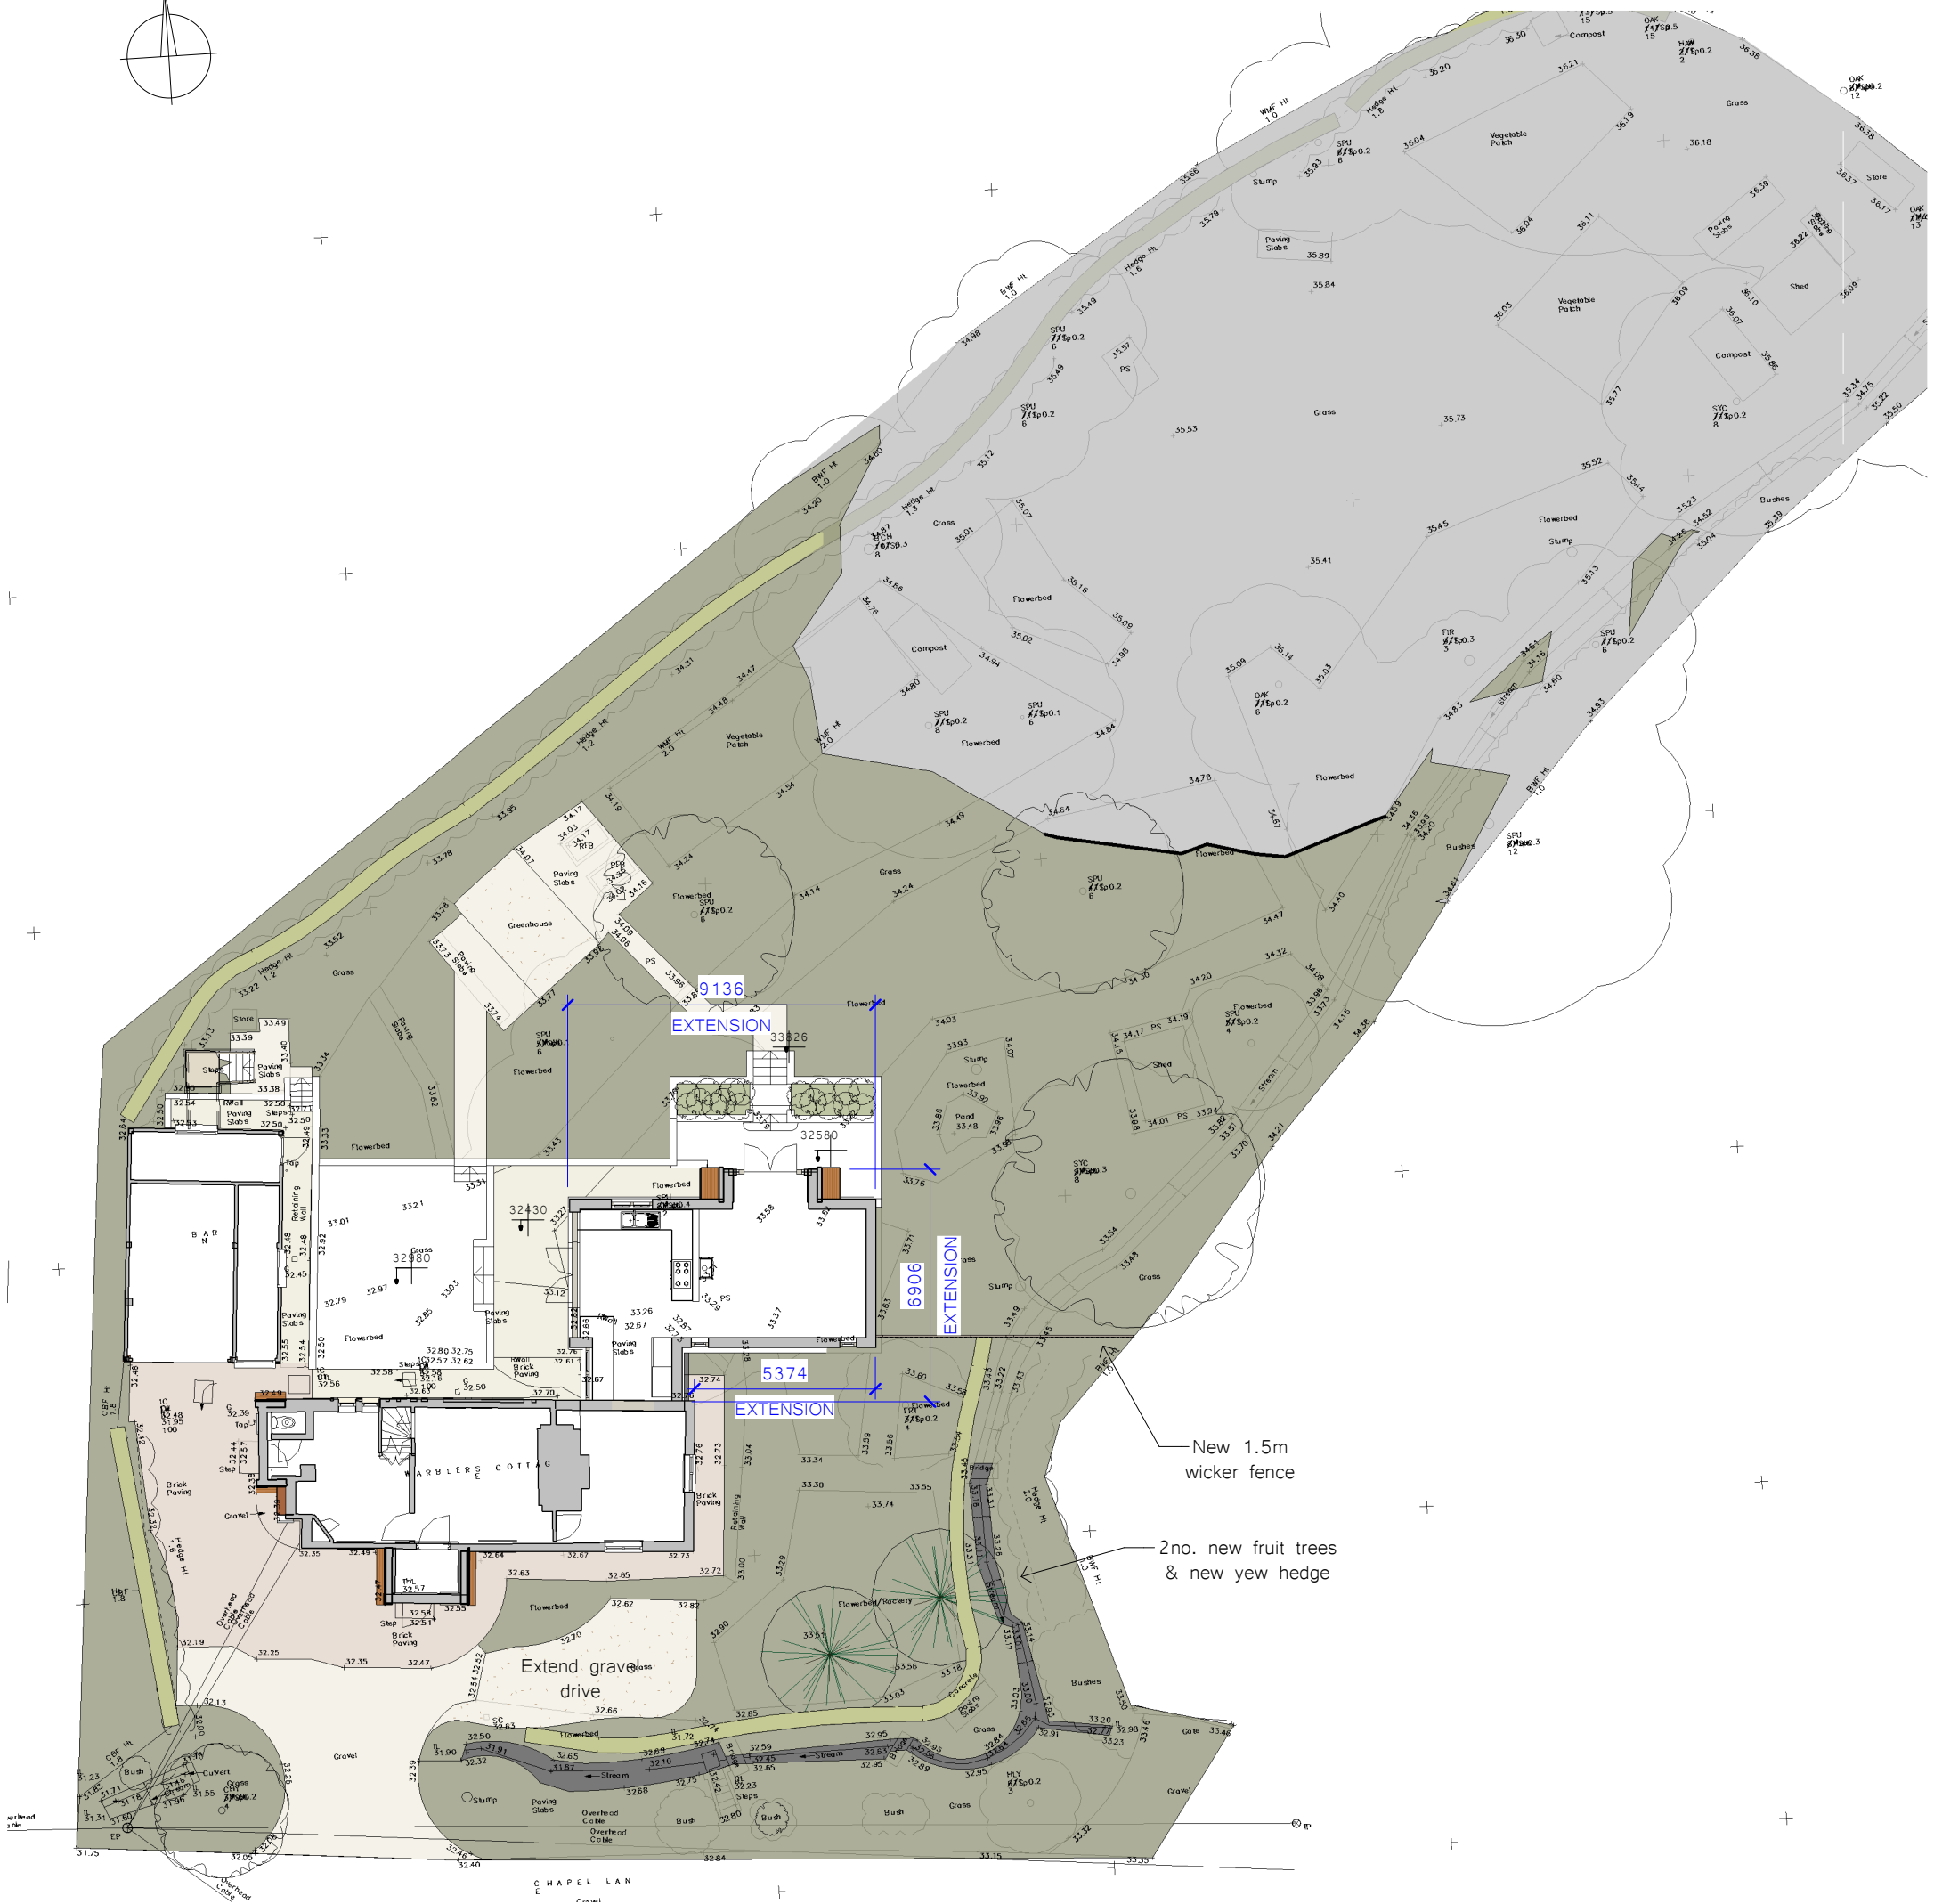

Scale -1:200

 

Site Plan as Proposed
1 : 200

project Warblers Cottage
Chapel Lane
Timsbury SO51 0NW

client Mr & Mrs Savage

drawing Site Plan as Proposed

date Sept 2021
scale 1 : 200 @A3
job 2130
dwg D-111 rev.

Rev.	Description	Date



410 The Grange, Romsey Road, Michelmersh, Romsey, SO51 0AE 01794 400311 jules@craftedarchitects.co.uk

This drawing is copyright of Crafted Architects Ltd.