



0 2 4 6 8 10m
Scale - 1:100

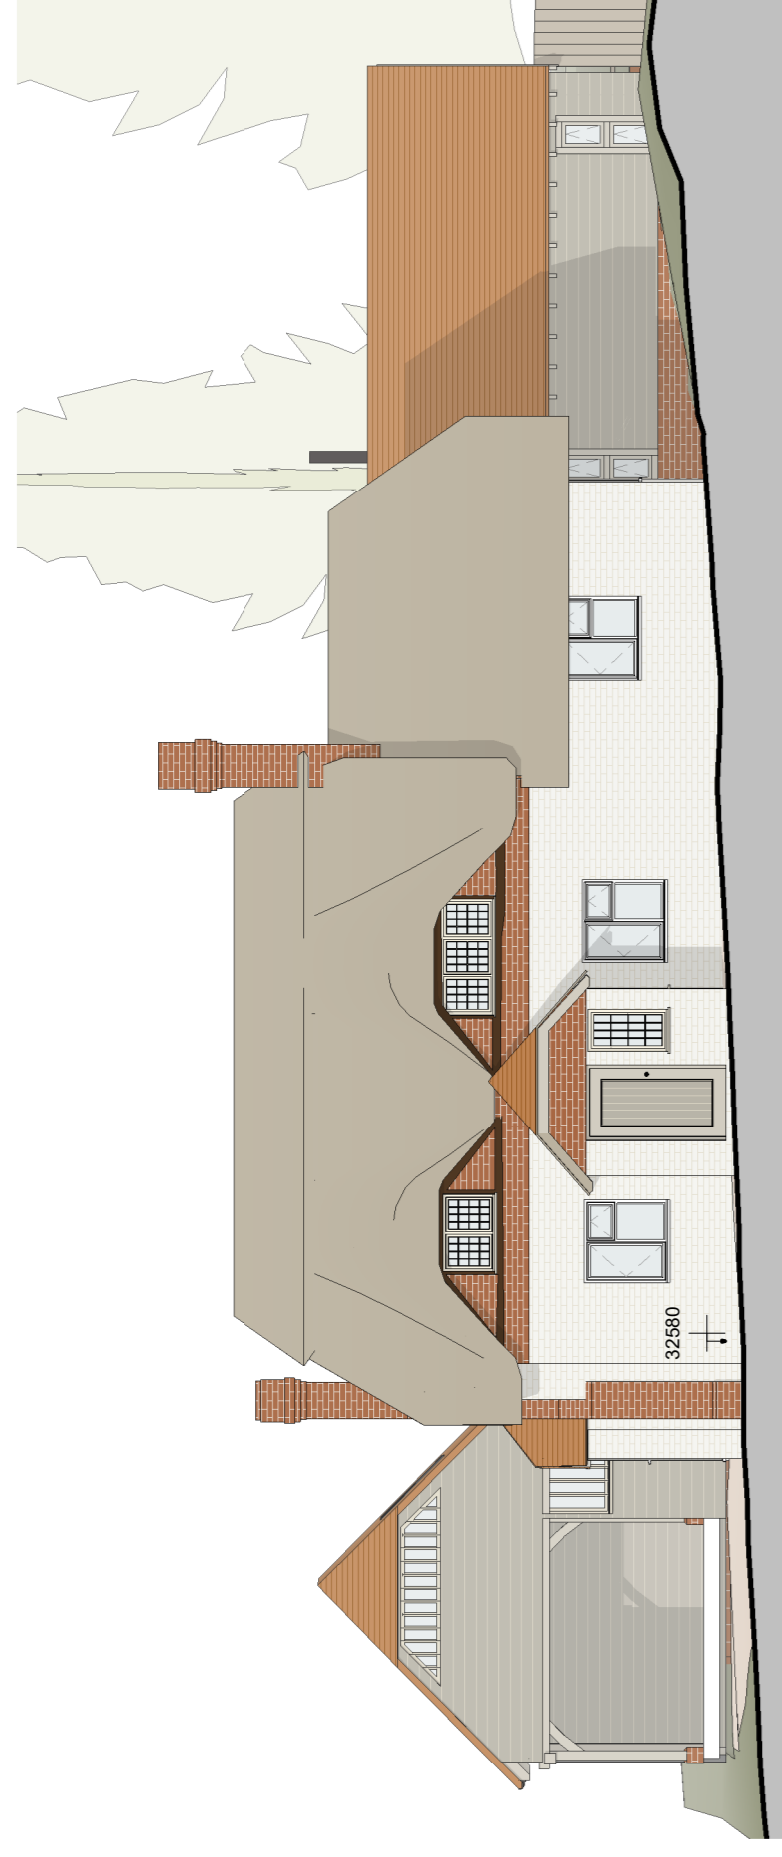


South Elevation as Proposed
1:100

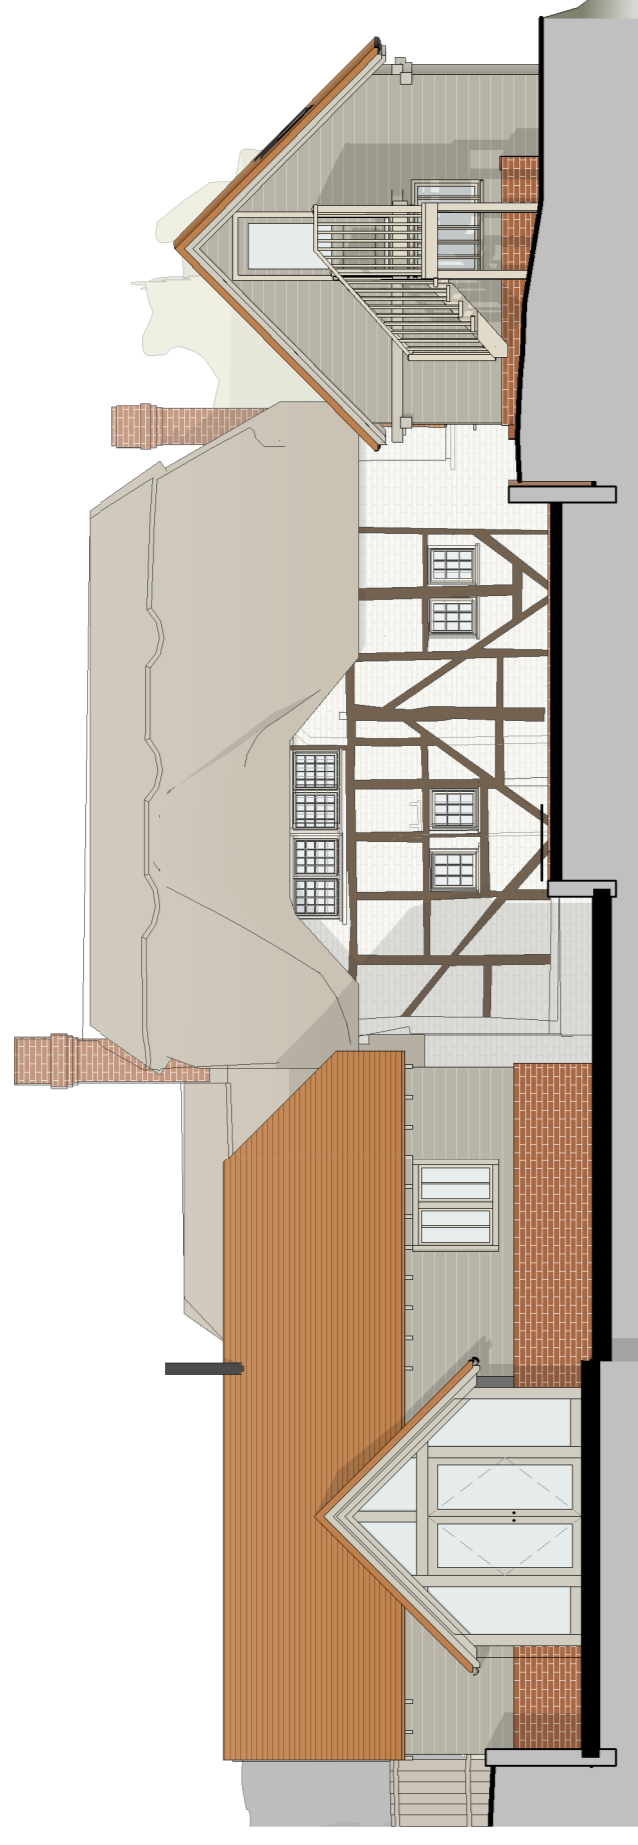


North Elevation as Proposed
1:100




East Elevation as Proposed
1:100

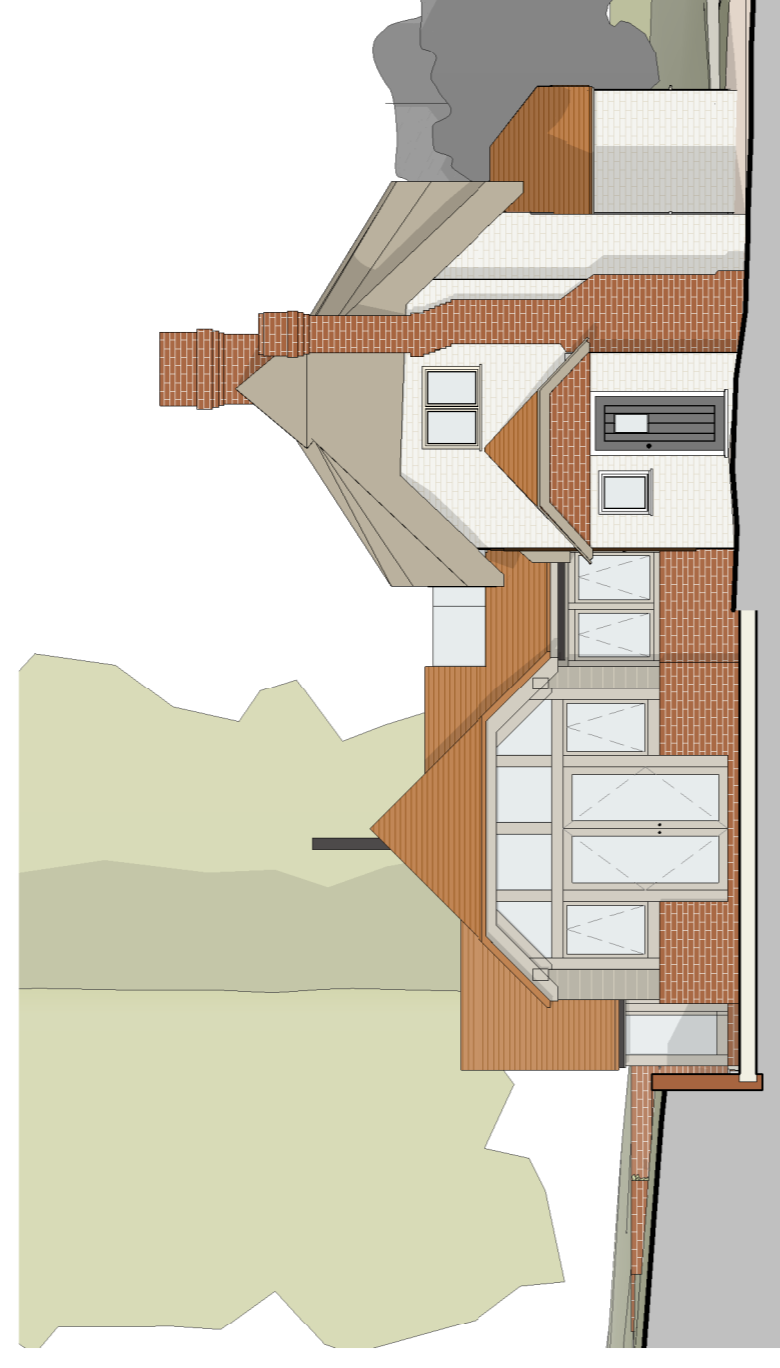

West Elevation as Proposed
1:100

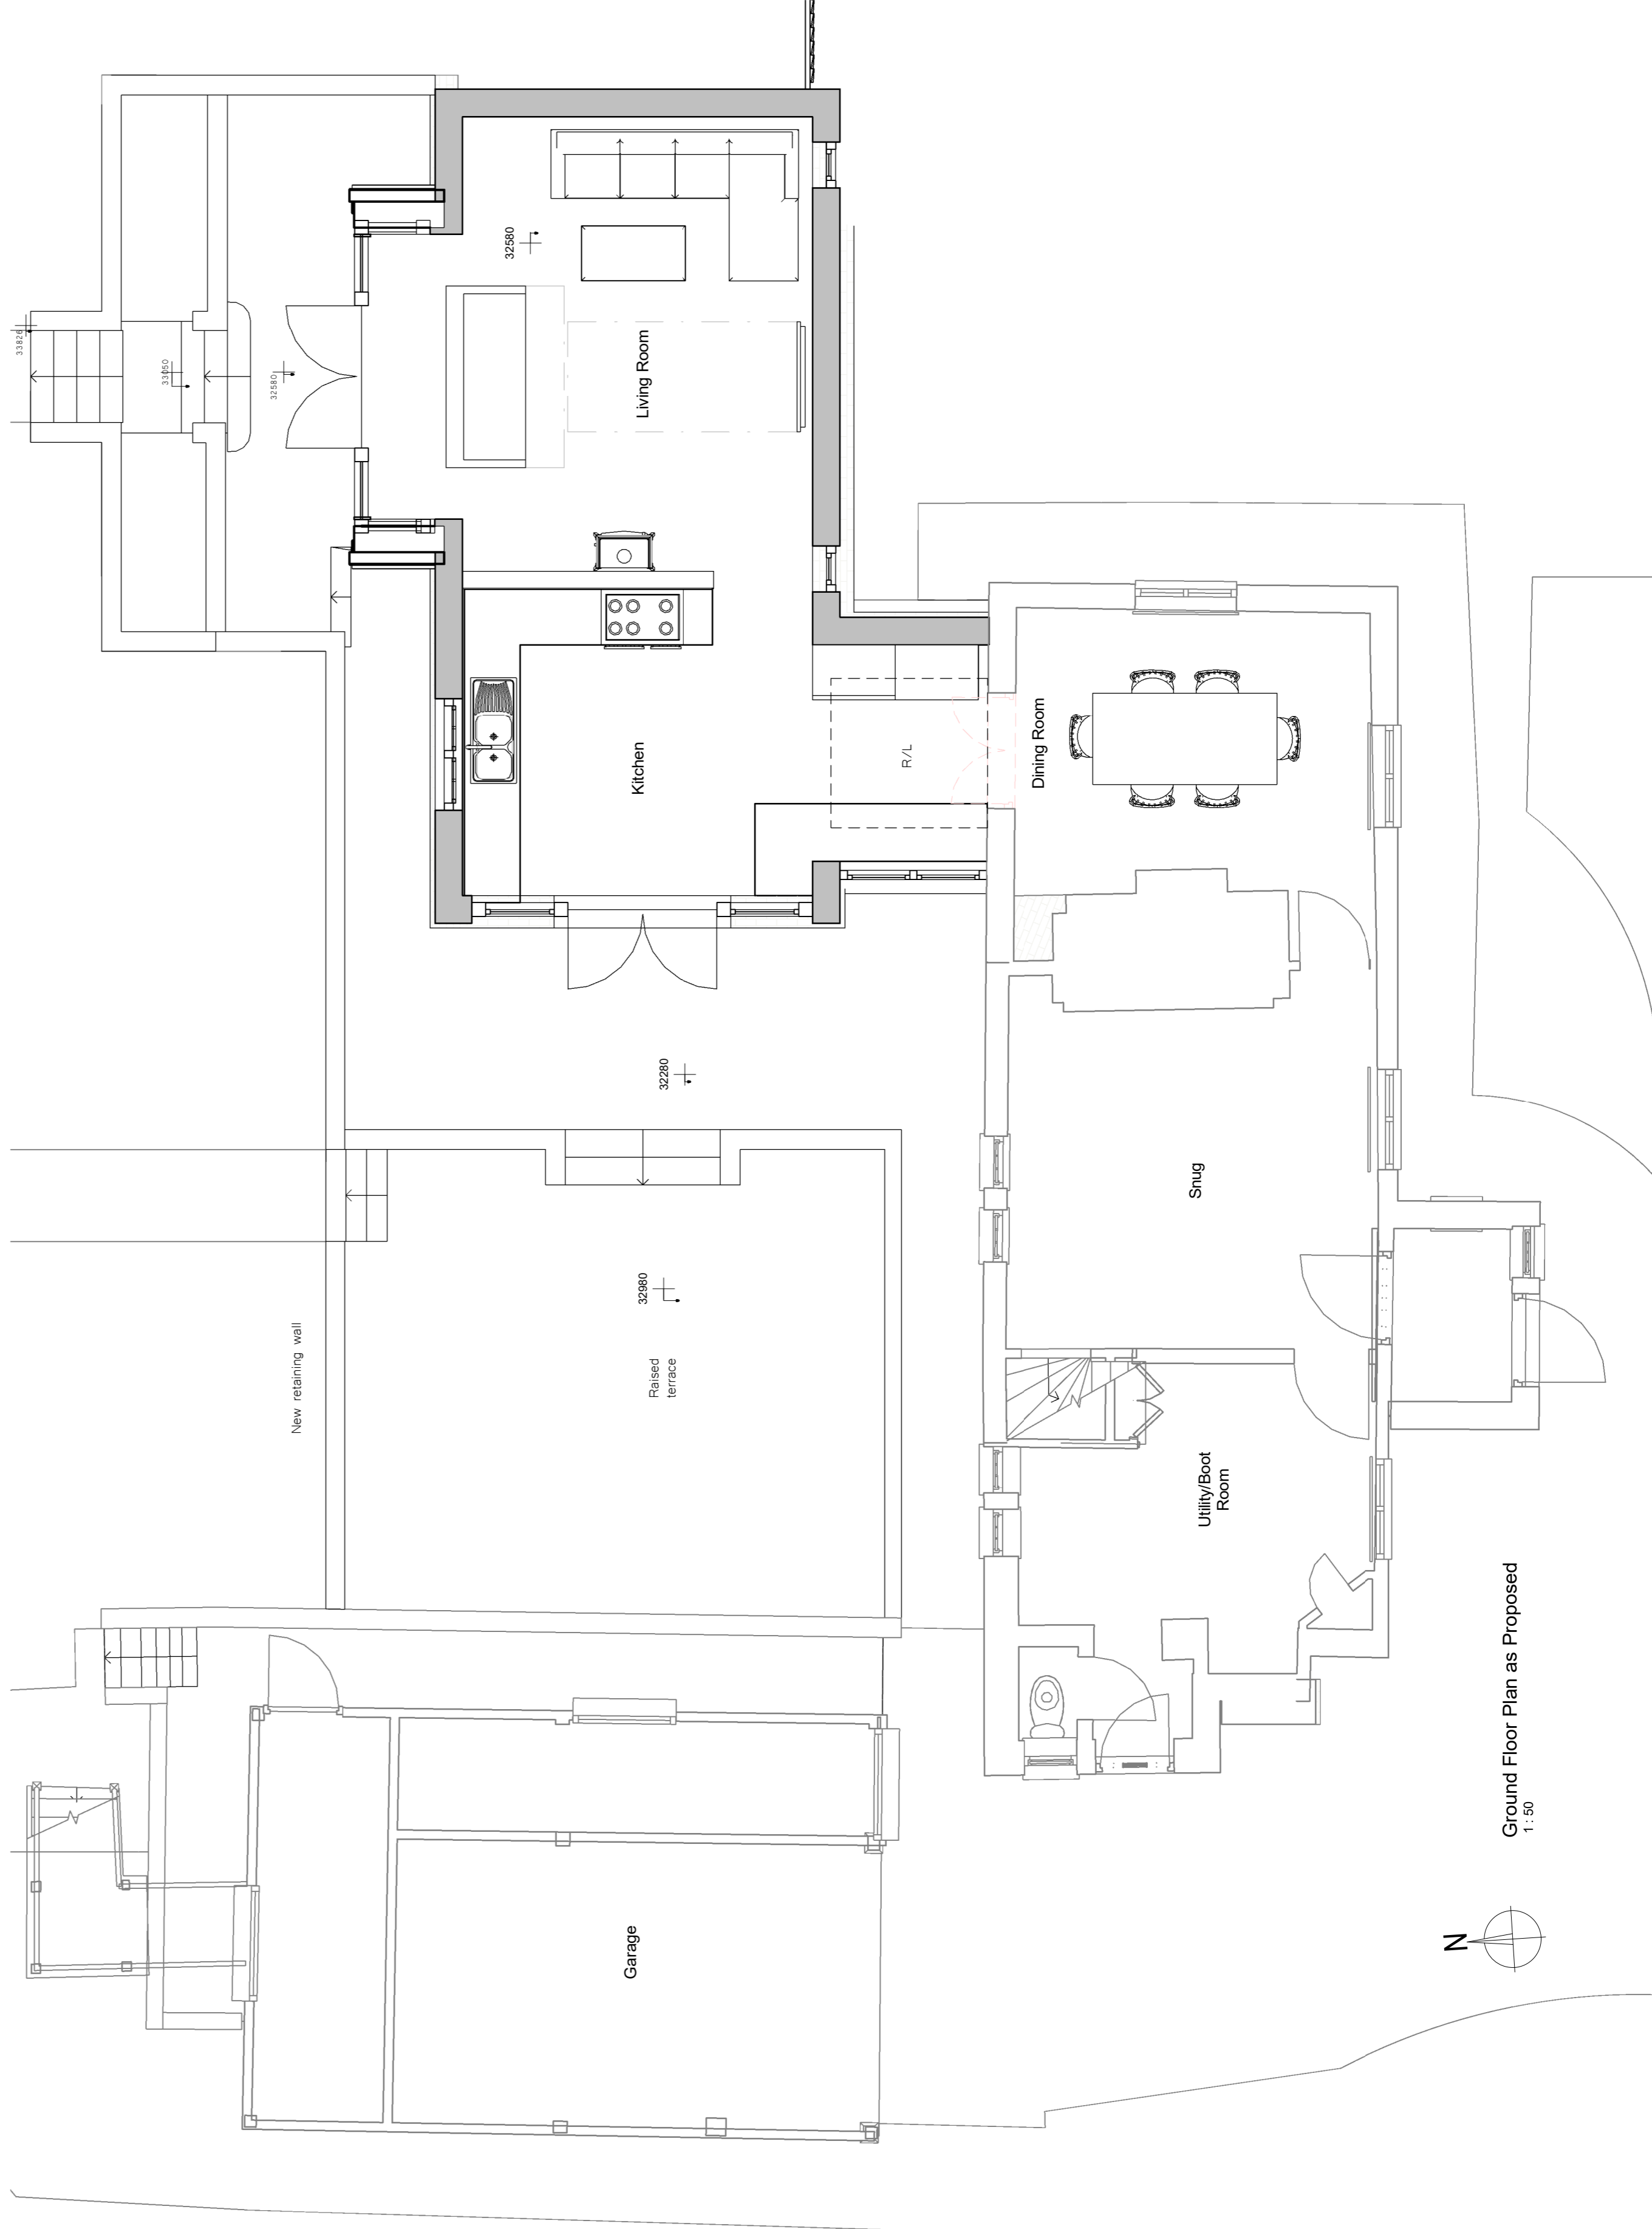

Ground Floor Plan as Proposed
1:50

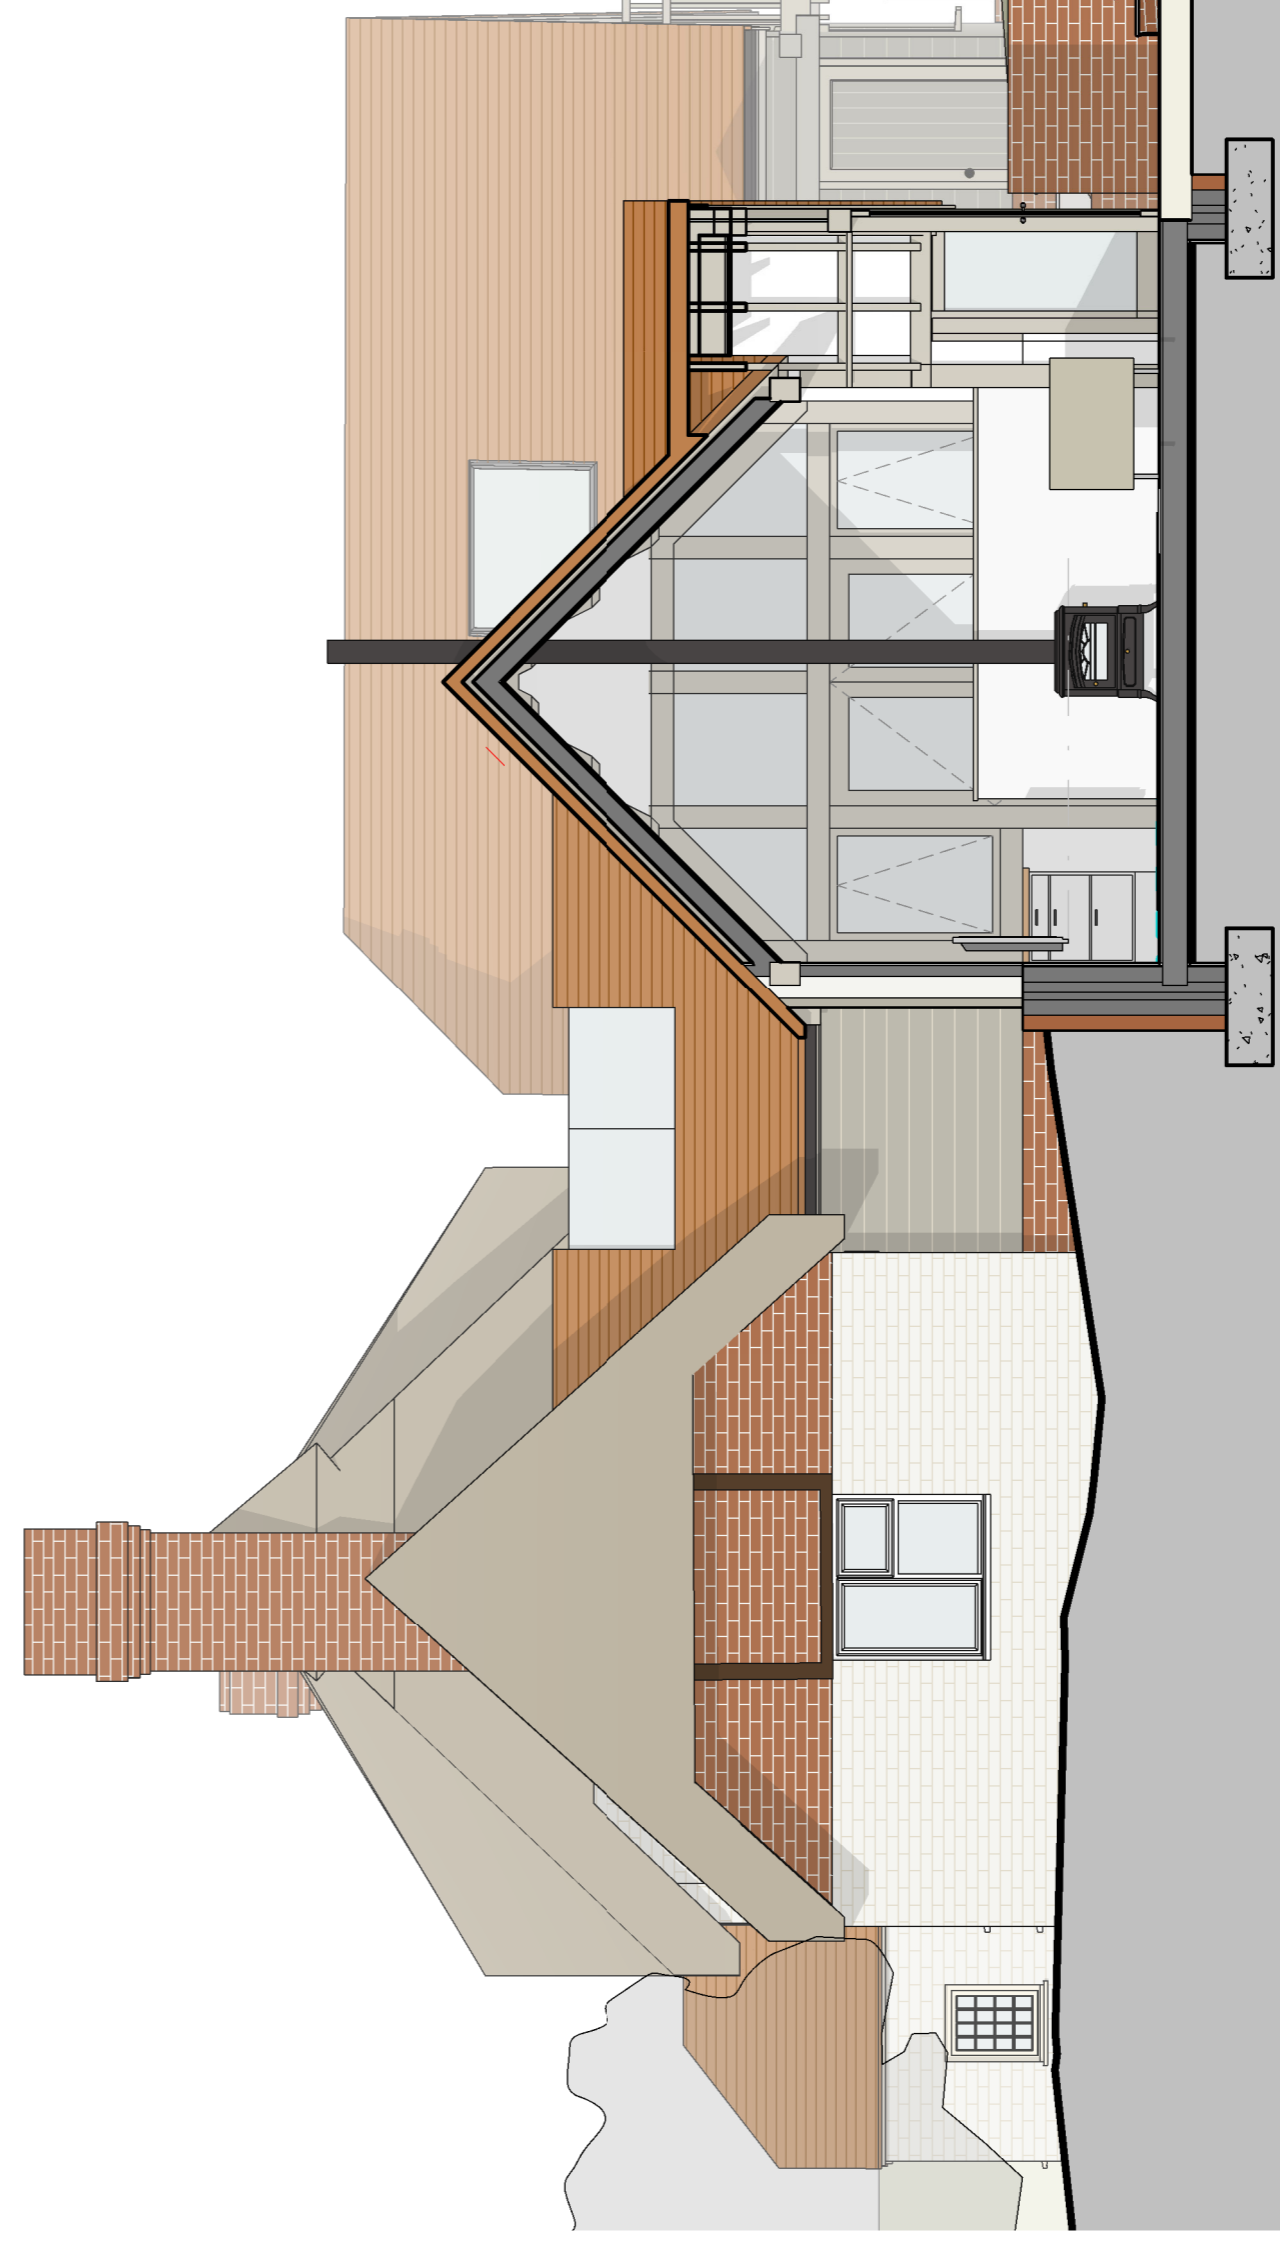

Section through living space
1:50

0 1 2 3 4 5m
Scale - 1:50

crafted
architects
40 The Grange, Ramsey Road, Moulton, Northampton, NN3 6AE. 0784 60311 | info@craftedarchitects.co.uk

DATE: _____
DESCRIPTION: _____
PROJECT: Warben Cottage
ADDRESS: 1180/150
DRAWING NO: @/A1
JOB NO: 2130
SCALE: 1:50
DATE: D-230

CLIENT: Mr & Mrs Savage
DRAWING: Plans, Elevations & Sections as Proposed

RIBA #

This drawing is copyright of Crafted Architects Ltd.